


FINAL SURVEY	SURVEYED	DATE
NOTE BOOK NO.	PLOTTED	BY
	TEMPLATE	
	AREAS CHECKED	

ORIGINAL SURVEY	SURVEYED	DATE
NOTE BOOK NO.	PLOTTED	BY
	TEMPLATE	
	AREAS CHECKED	

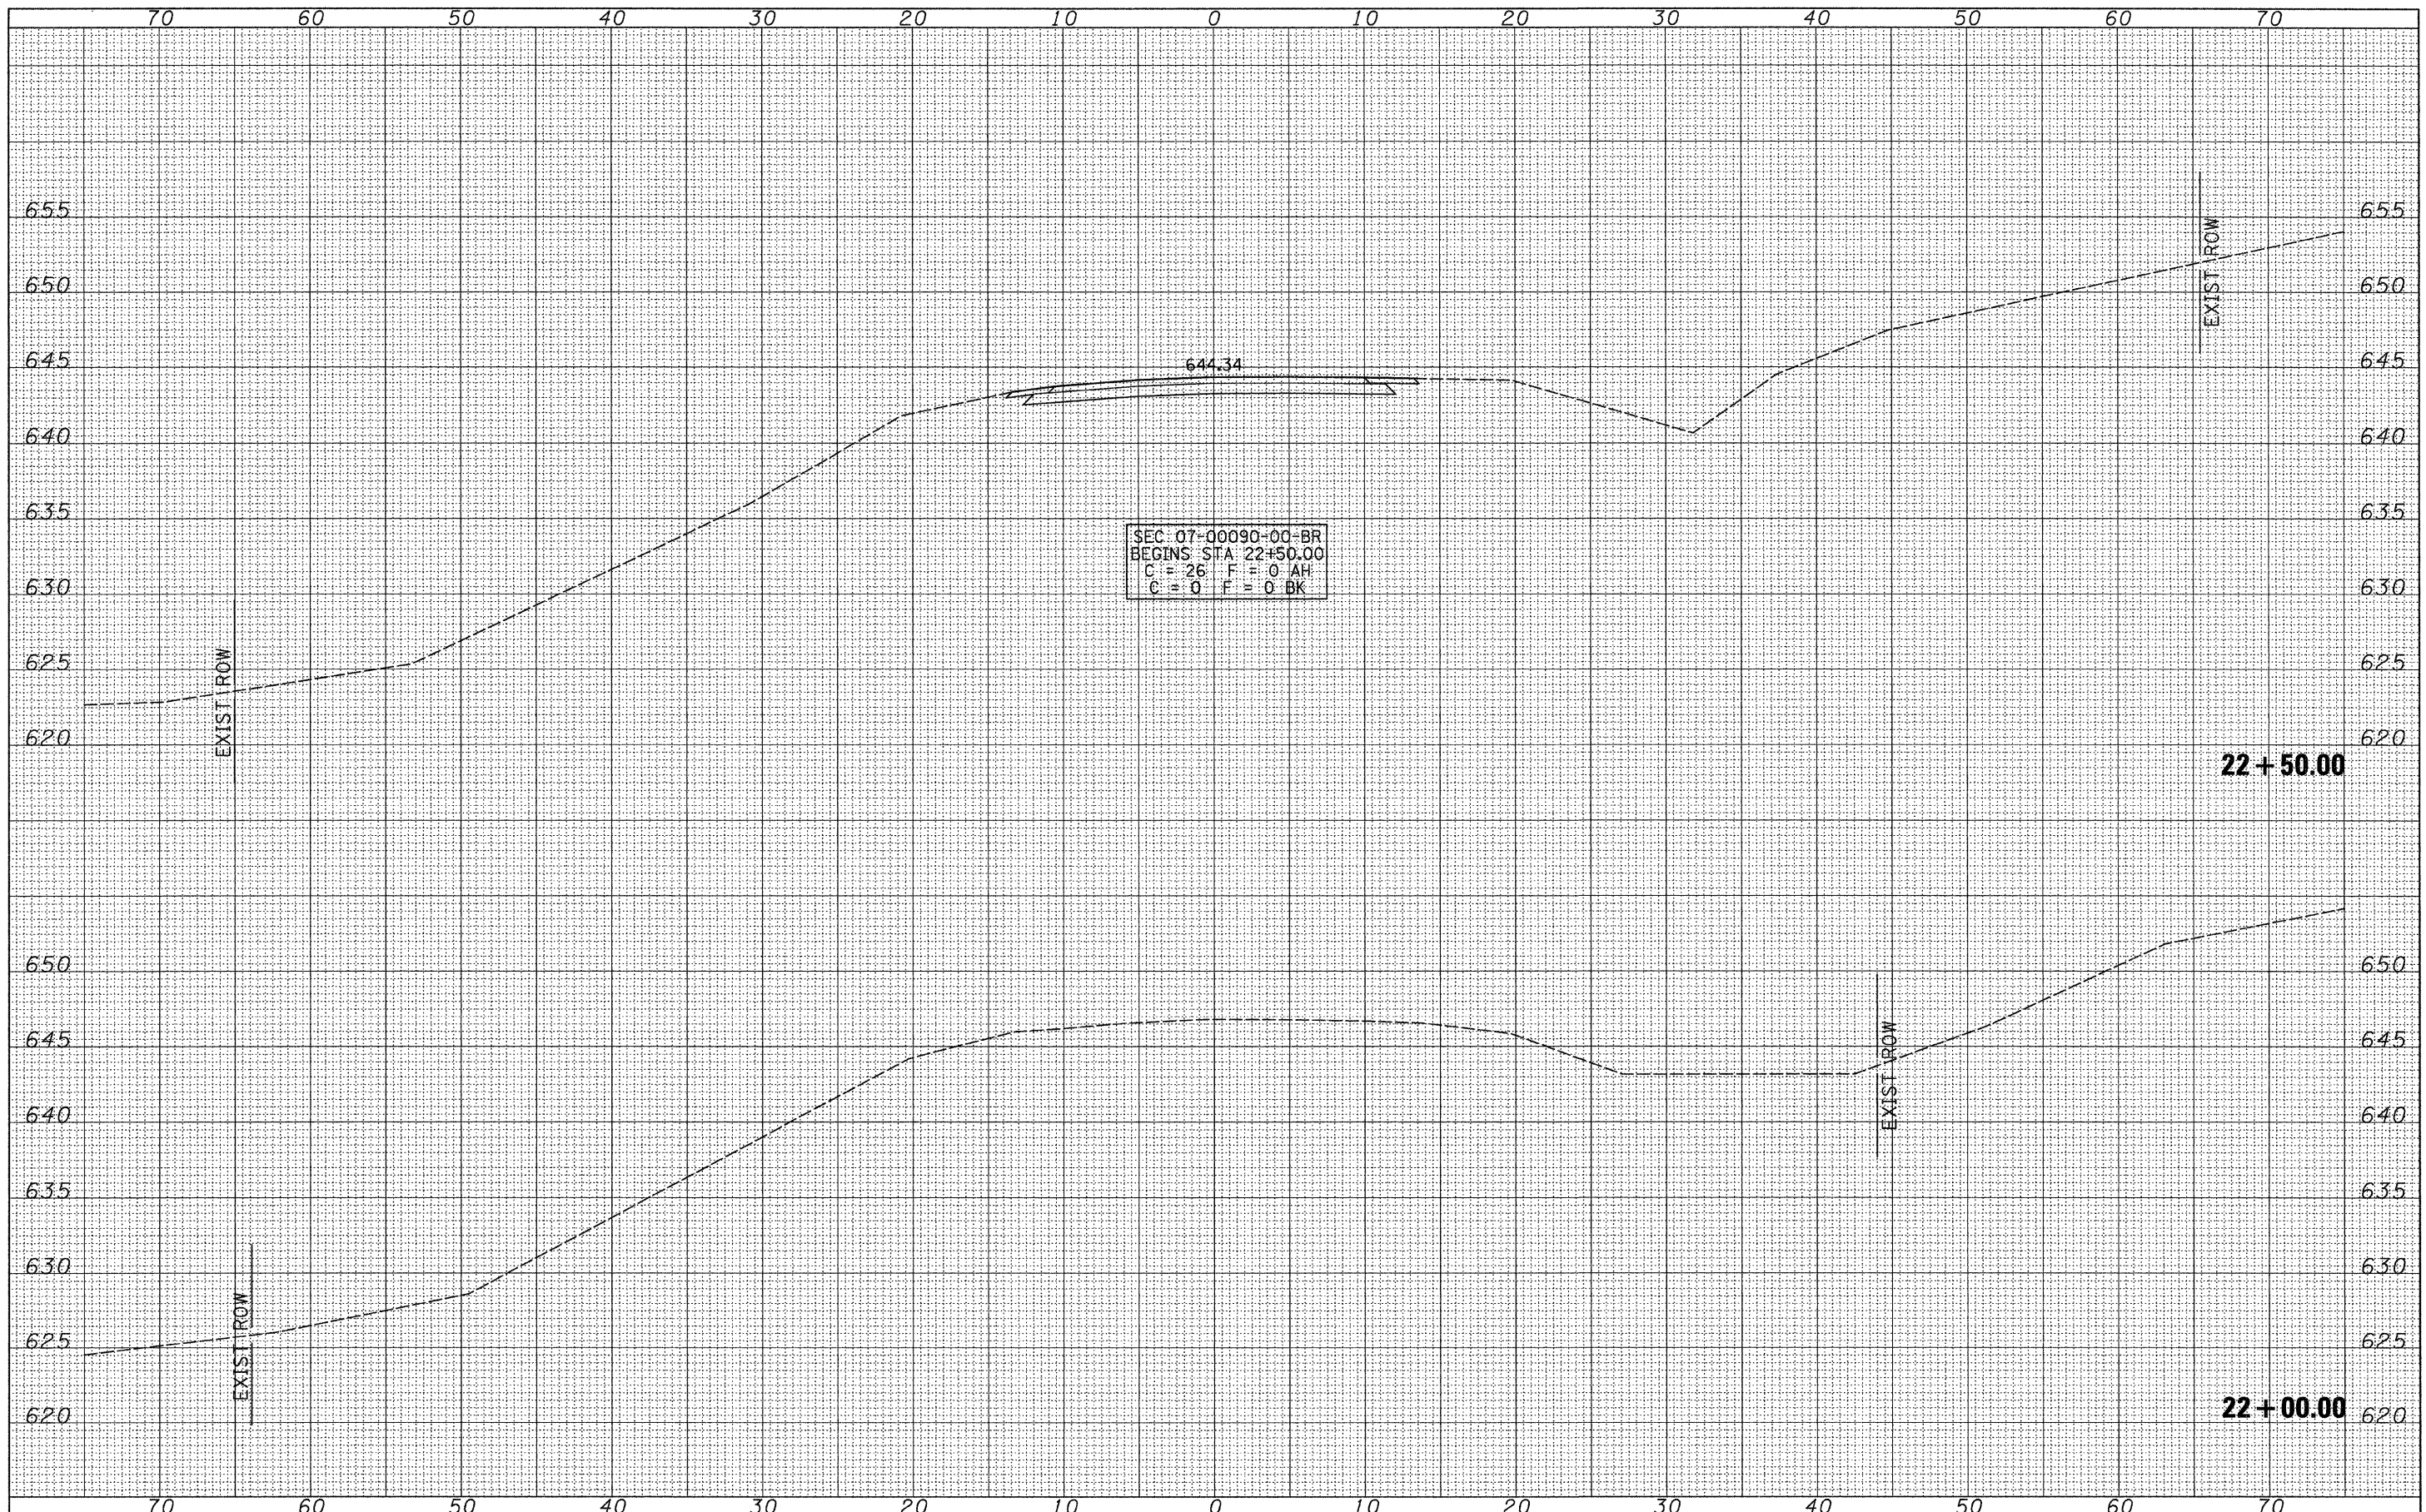

SEC 07-00090-00-BR
 BEGINS STA 22+50.00
 C = 26 F = 0 AH
 C = 0 F = 0 BK

FILE NAME =
 V:\Bridges\2576-1 Macoupin\2576XSHTS.dgn

USER NAME = othomas
 PLOT SCALE = 5.0000' / IN.
 PLOT DATE = 5/17/2010

DESIGNED -	REVISED -
DRAWN -	REVISED -
CHECKED -	REVISED -
DATE -	REVISED -

**MACOUPIN COUNTY
 COUNTY HIGHWAY 12
 OVER HICKS CREEK AND JOES CREEK**

CROSS SECTIONS

SCALE: 1"=5' SHEET NO. 1 OF 26 SHEETS STA. 22+00.00 TO STA. 22+50.00

F.A.S. RTE.	SECTION	COUNTY	TOTAL SHEETS	SHEET NO.
732	07-00090-00-BR	MACOUPIN	77	52
CONTRACT NO.				
FED. ROAD DIST. NO. 7 ILLINOIS FED. AID PROJECT BRS-0732(148)				