


DATE	
BY	
FINAL SURVEY	
SURVEYED	
NOTE BOOK	
NO.	
TEMPLATE	
AREAS CHECKED	

DATE	
BY	
ORIGINAL SURVEY	
SURVEYED	
NOTE BOOK	
NO.	
TEMPLATE	
AREAS CHECKED	

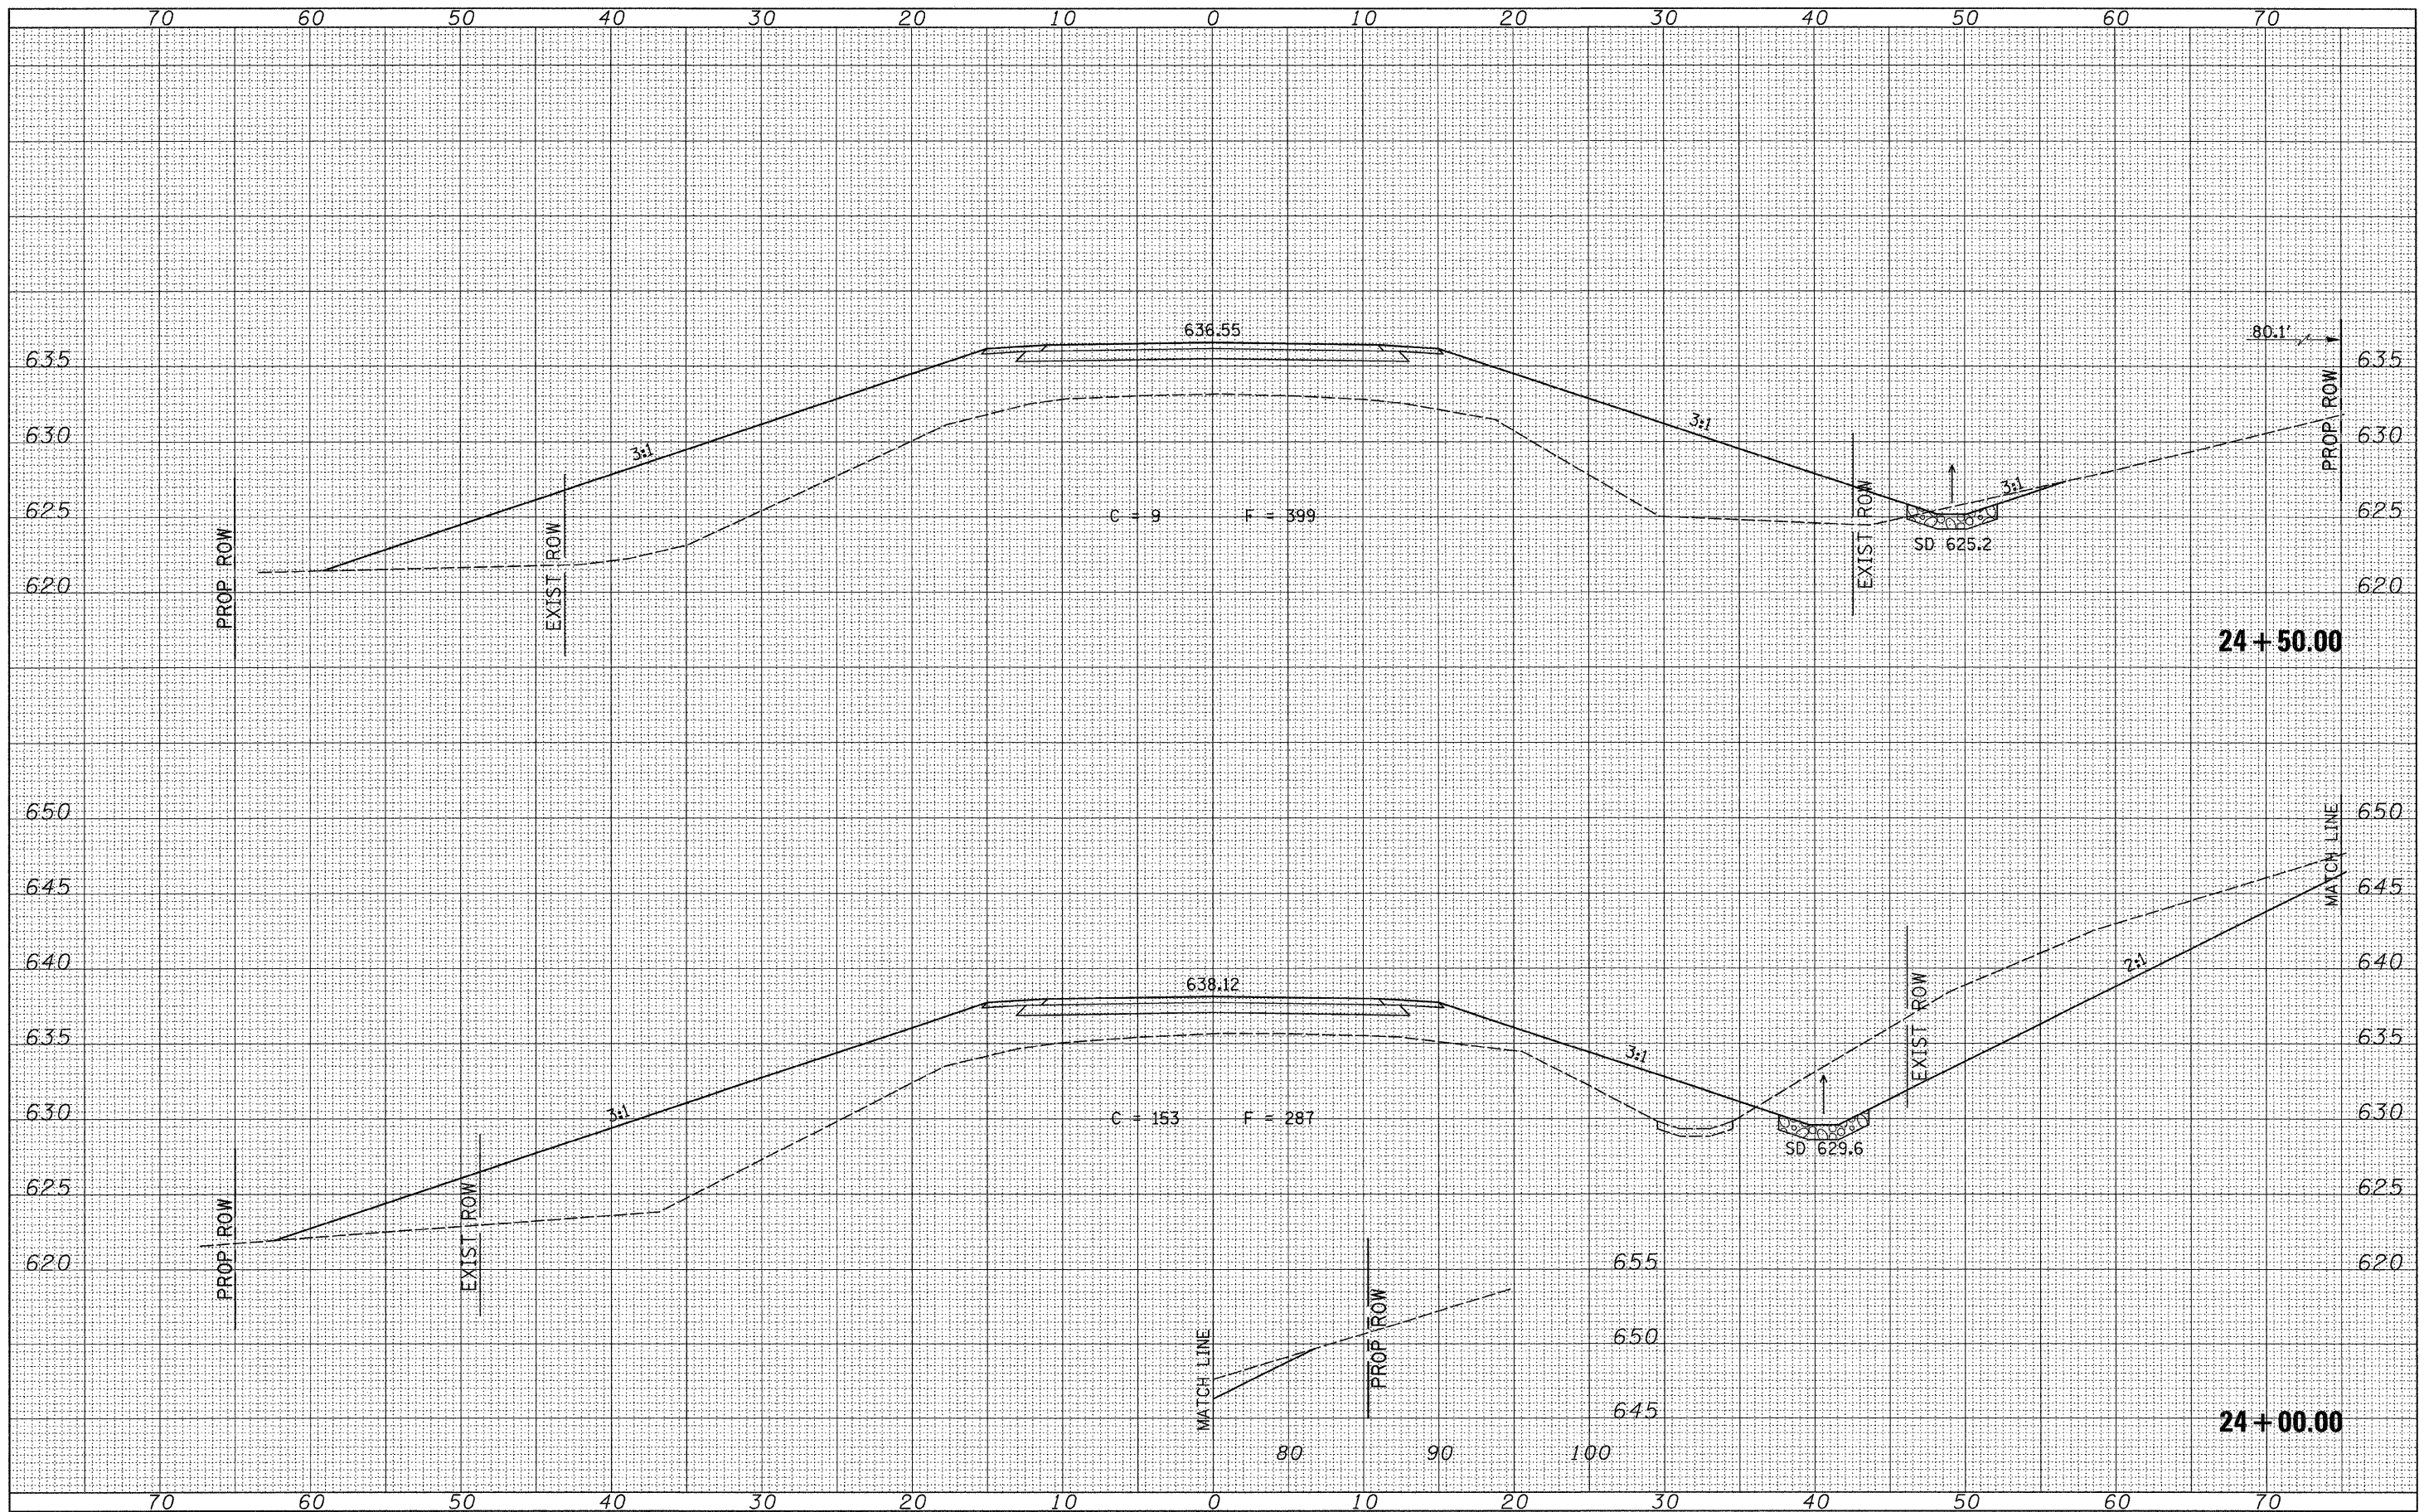

FILE NAME = V:\Bridg\2576-1 Macoupin\2576XSHTS.dgn

USER NAME = cthomas	DESIGNED -	REVISED -
	DRAWN -	REVISED -
PLOT SCALE = 5.0000' / IN.	CHECKED -	REVISED -
PLOT DATE = 2/19/2010	DATE -	REVISED -

**MACOUPIN COUNTY  
COUNTY HIGHWAY 12  
OVER HICKS CREEK AND JOES CREEK**

**CROSS SECTIONS**

SCALE: 1"=5' SHEET NO. 3 OF 26 SHEETS STA. 24+00.000 TO STA. 24+50.000

F.A.S. RTE.	SECTION	COUNTY	TOTAL SHEETS	SHEET NO.
732	07-00090-00-BR	MACOUPIN	77	54
CONTRACT NO. 93538				
FED. ROAD DIST. NO. 7 ILLINOIS			FED. AID PROJECT BR5-0732(148)	