


DATE	
BY	
FINAL SURVEY	
NOTED	
NOTE BOOK	
NO.	
AREAS CHECKED	

DATE	
BY	
ORIGINAL SURVEY	
NOTED	
NOTE BOOK	
NO.	
AREAS CHECKED	

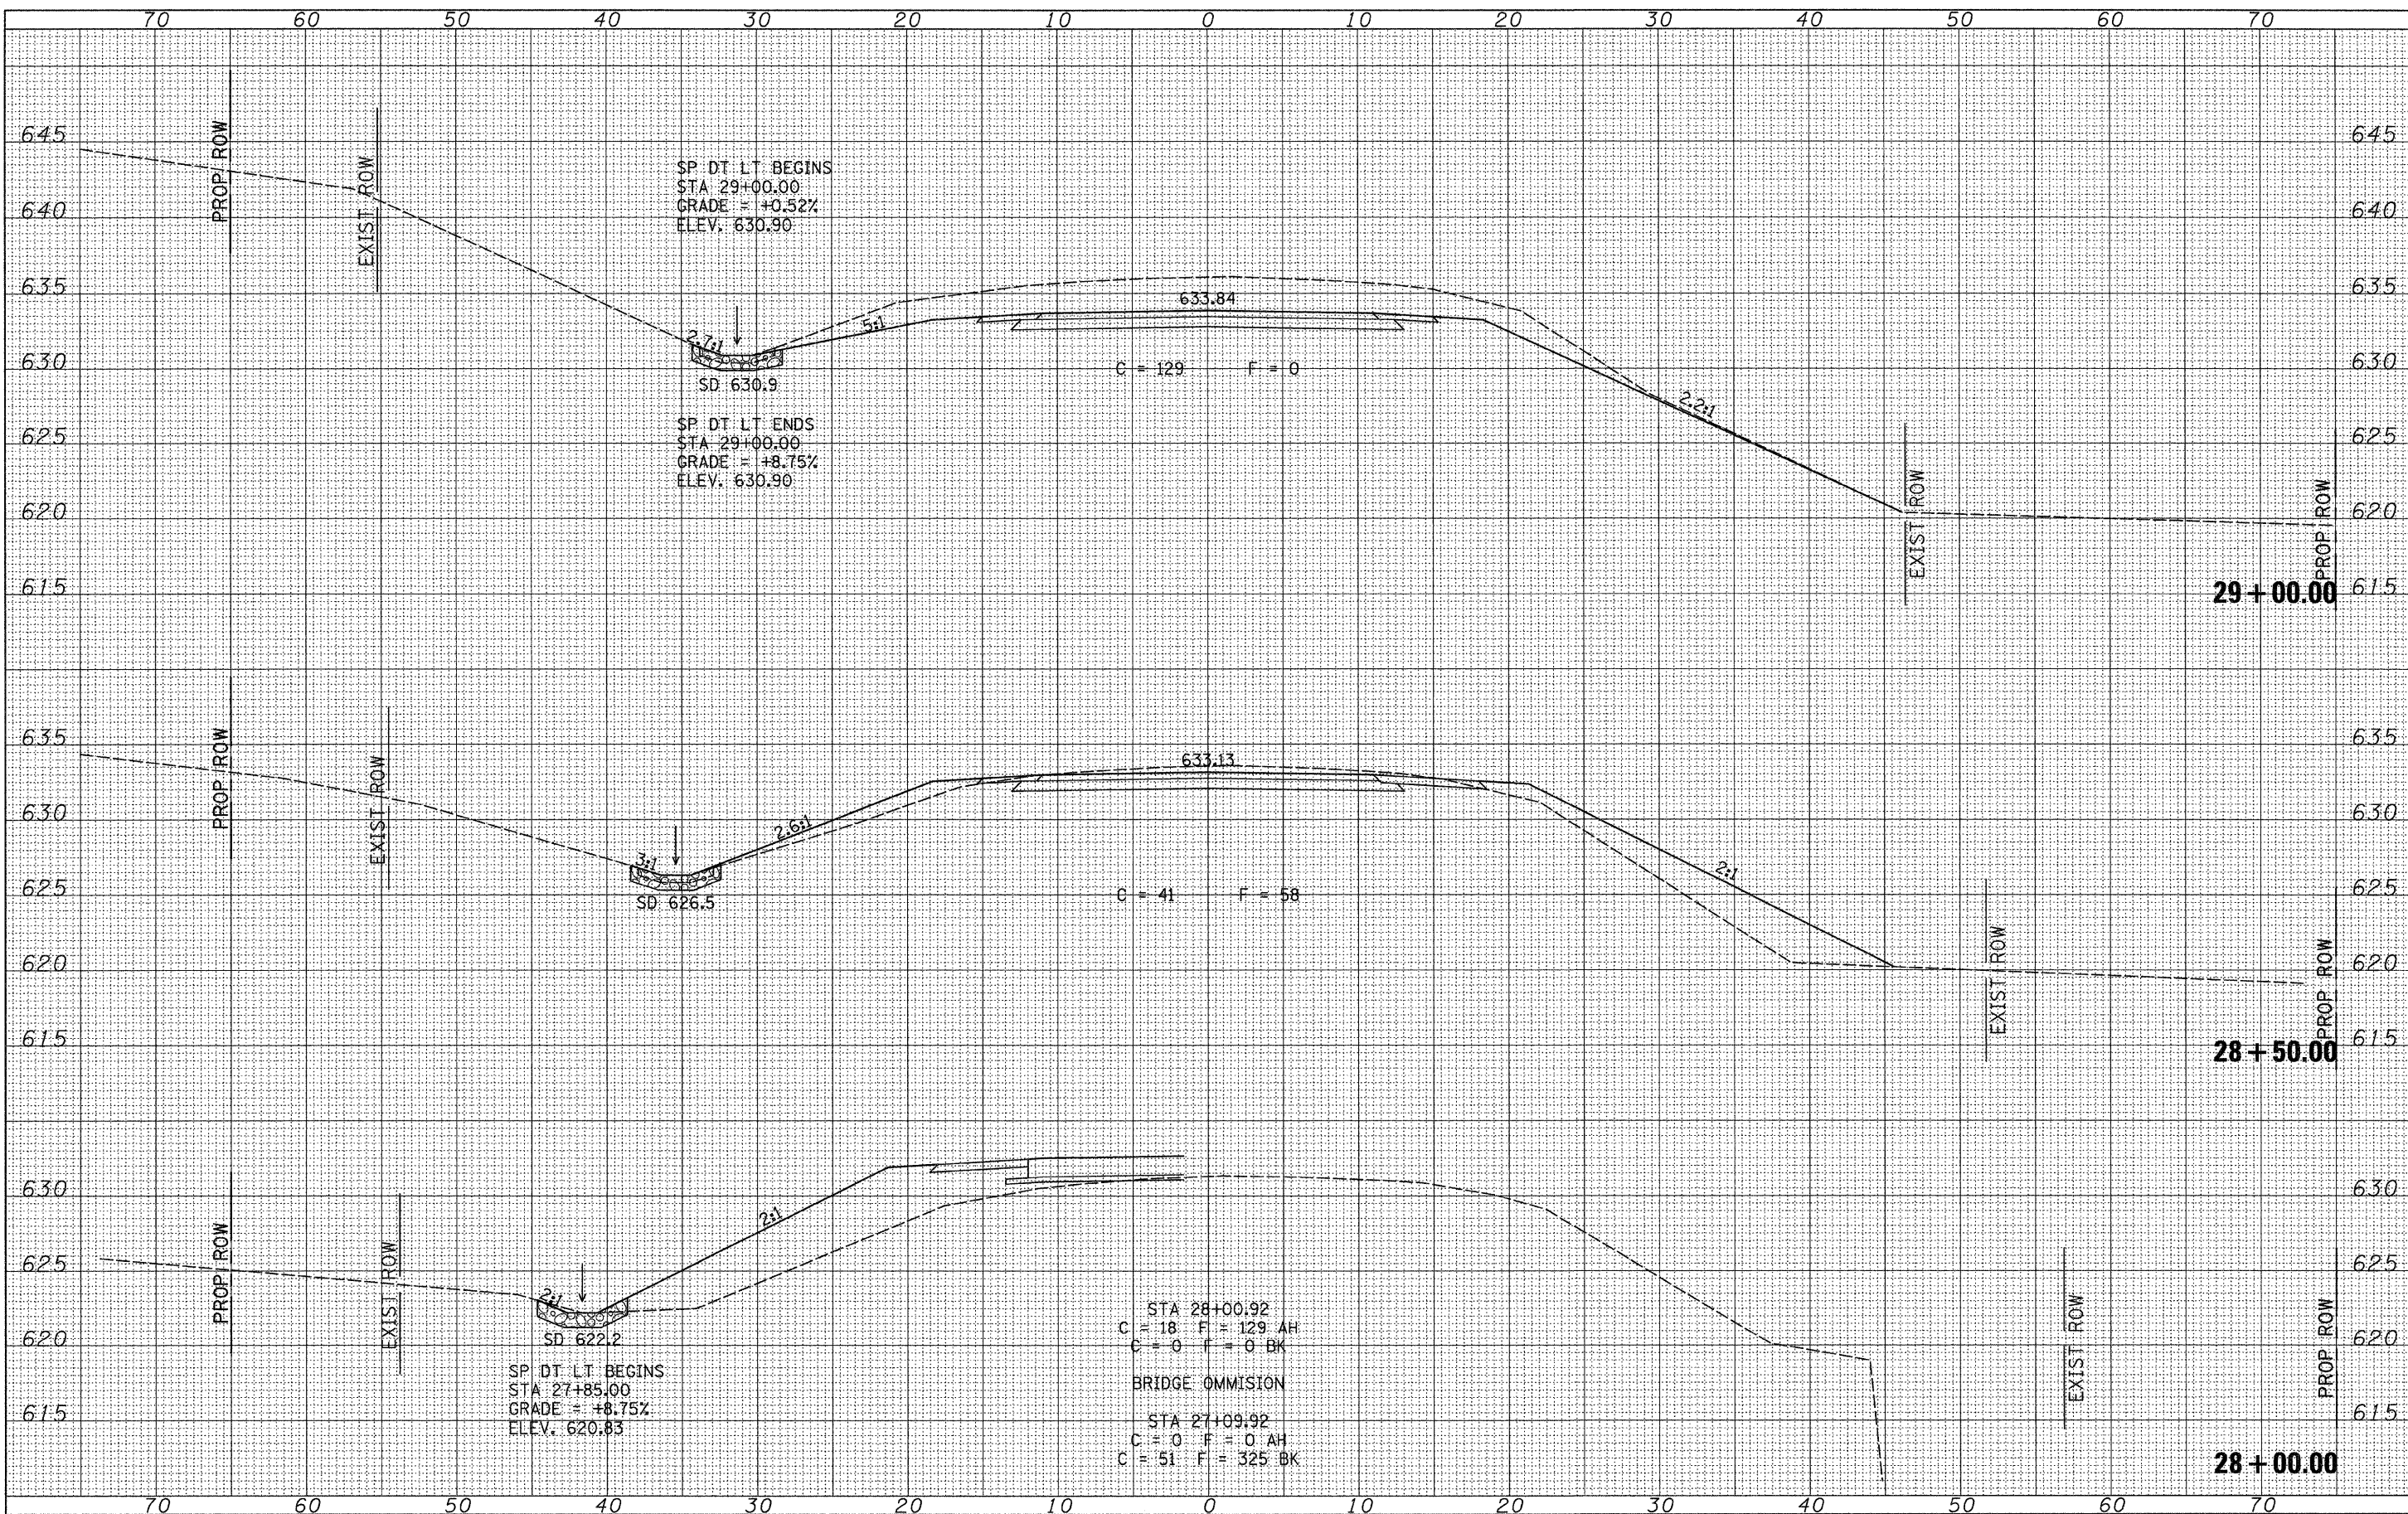

FILE NAME = V:\Bridge\2576-1 Macoupin\2576XSSHTS.dgn	USER NAME = othomas	DESIGNED -	REVISED -	MACOUPIN COUNTY COUNTY HIGHWAY 12 OVER HICKS CREEK AND JOES CREEK	CROSS SECTIONS	F.A.S. RTE. 732	SECTION 07-00090-00-BR	COUNTY MACOUPIN	TOTAL SHEETS 77	SHEET NO. 57
PLOT SCALE = 5.0000' / IN.	CHECKED -	REVISED -	SCALE: 1"=5'			SHEET NO. 6 OF 26 SHEETS	STA. 28+00.000 TO STA. 29+00.000	FED. ROAD DIST. NO. 7 ILLINOIS	FED. AID PROJECT BRS-0732(148)	
PLOT DATE = 2/19/2010	DATE -	REVISED -	CONTRACT NO. 09338							