


DATE	
BY	
FINAL SURVEY	
SURVEYED	
PLOTTED	
NOTE BOOK	
NO.	
AREAS CHECKED	

DATE	
BY	
ORIGINAL SURVEY	
SURVEYED	
PLOTTED	
NOTE BOOK	
NO.	
AREAS CHECKED	

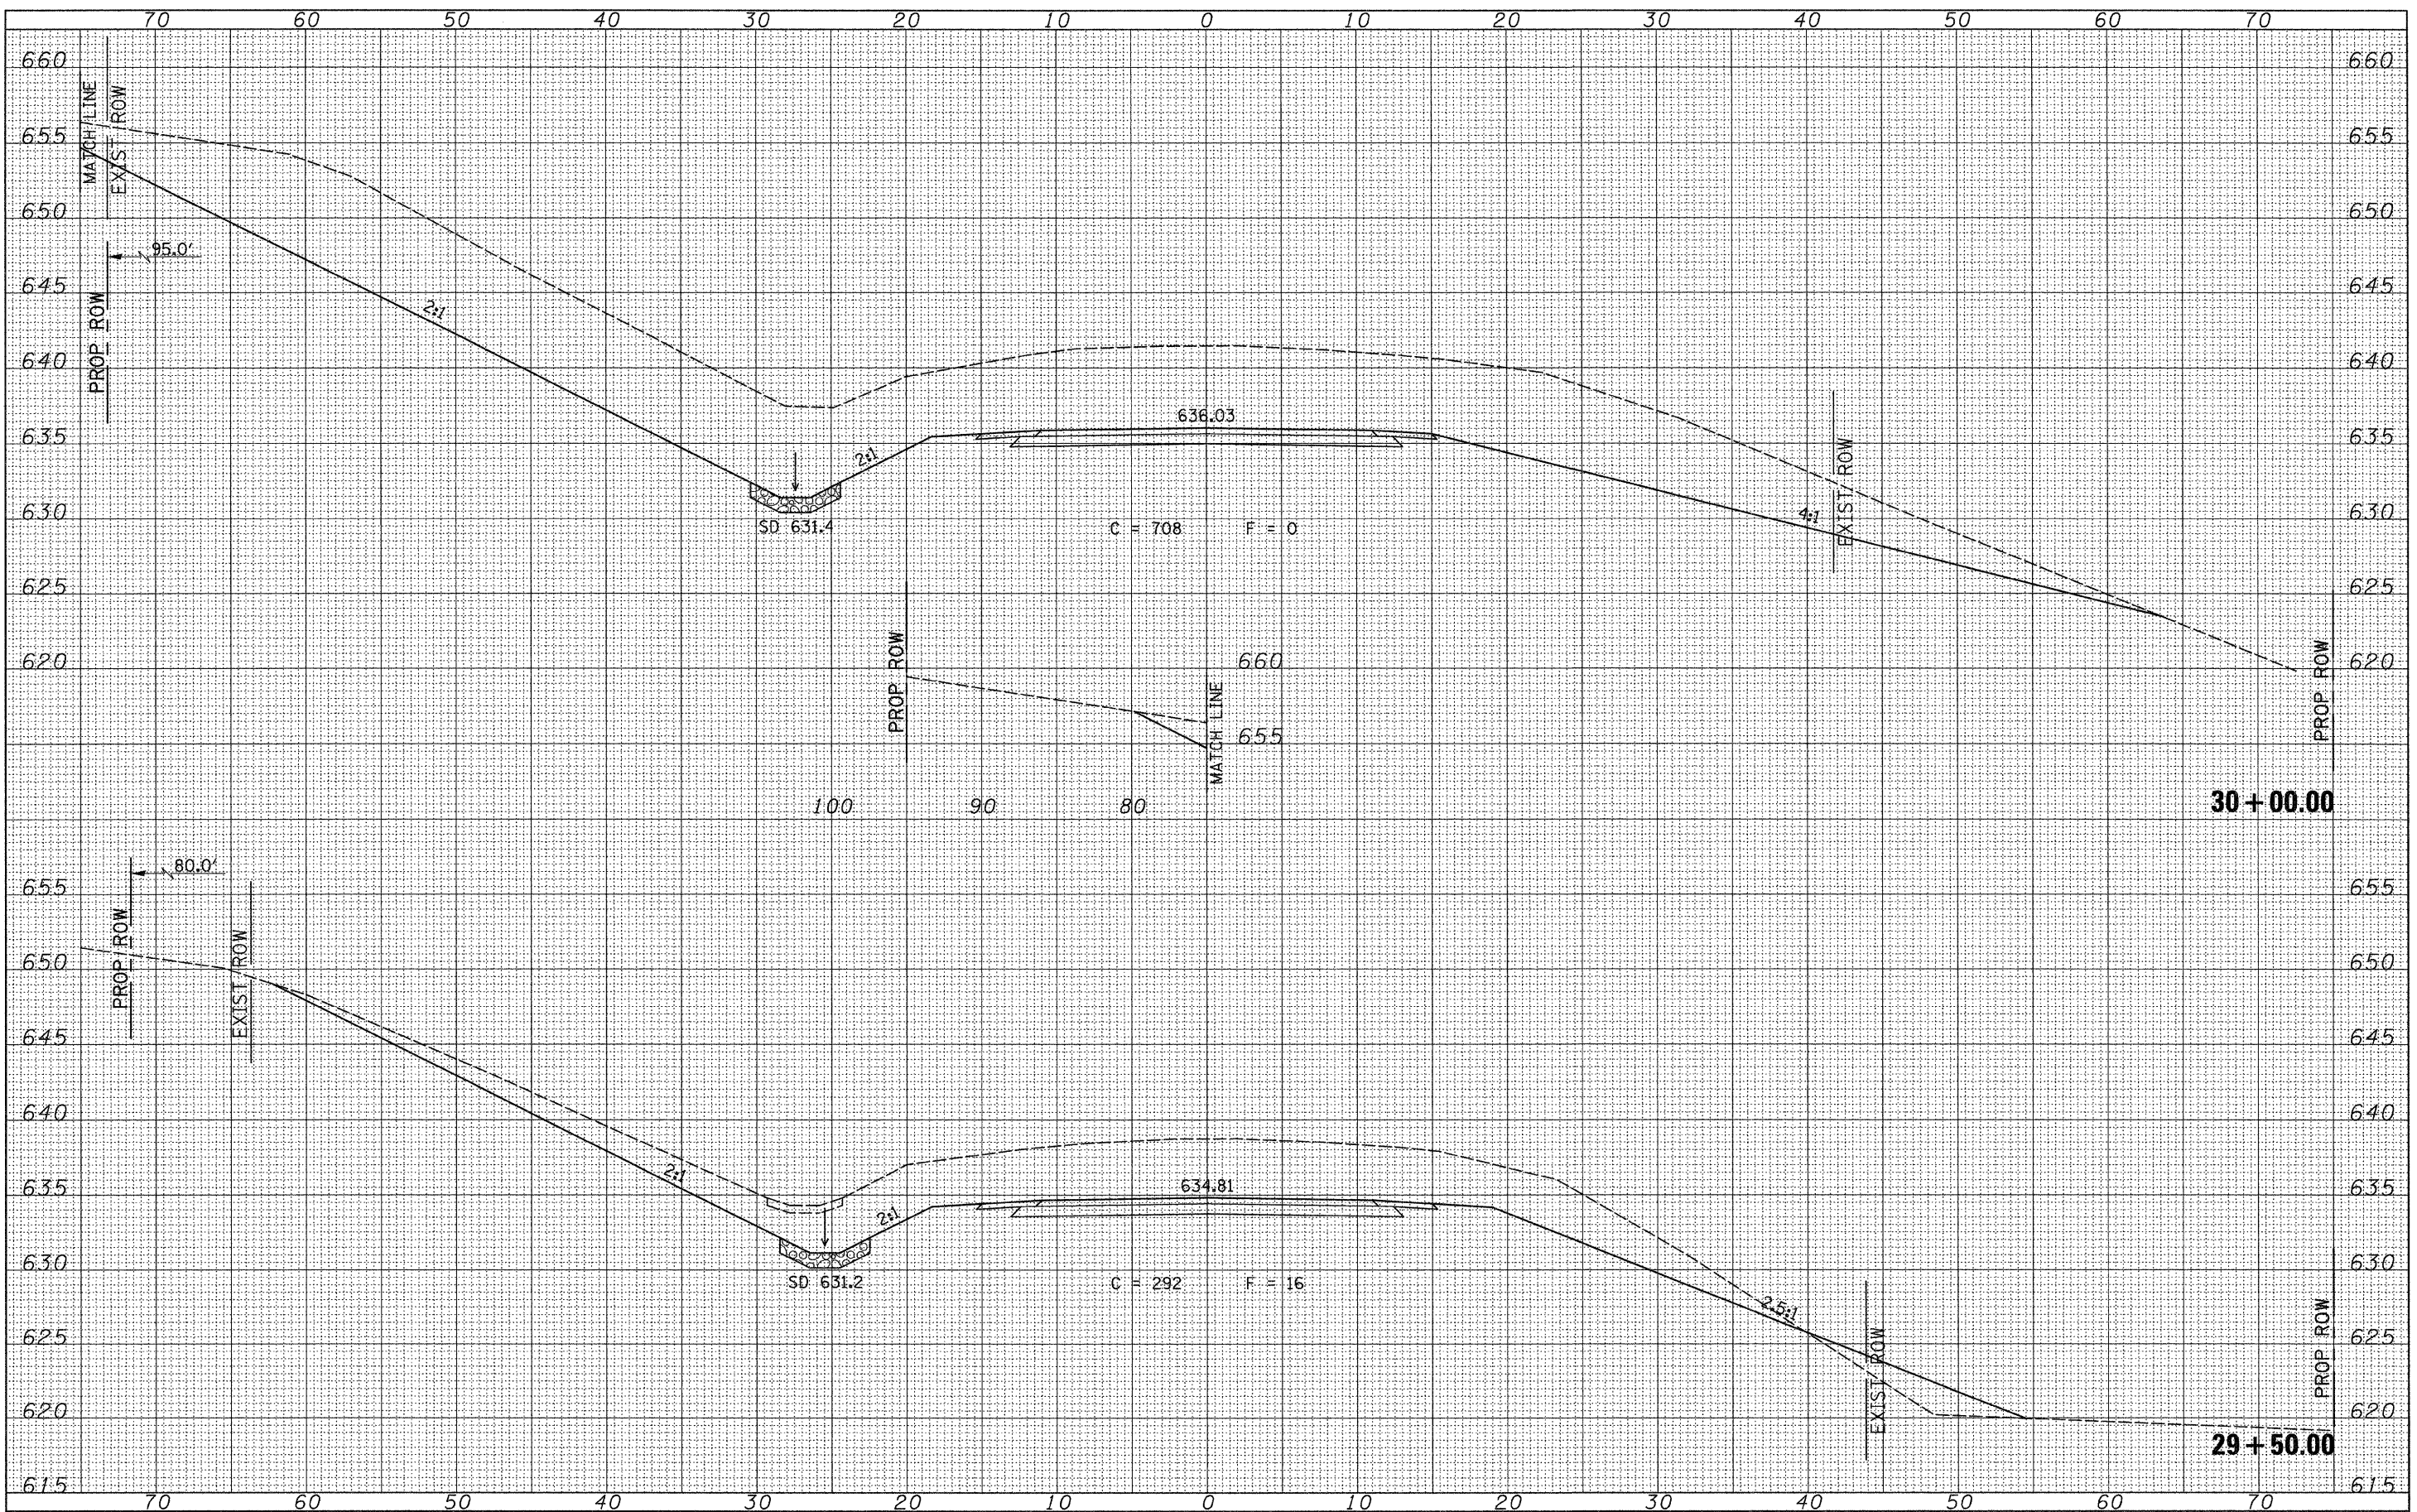

FILE NAME = V:\Bridge\2576-1 Macoupin\2576XSHTS.dgn
 USER NAME = cthomas
 PLOT SCALE = 5.0000' / IN.
 PLOT DATE = 2/19/2010

DESIGNED -	REVISIED -
DRAWN -	REVISIED -
CHECKED -	REVISIED -
DATE -	REVISIED -

**MACOUPIN COUNTY
 COUNTY HIGHWAY 12
 OVER HICKS CREEK AND JOES CREEK**

CROSS SECTIONS
 SCALE: 1"=5'
 SHEET NO. 7 OF 26 SHEETS
 STA. 29+50.000 TO STA. 30+00.000

F.A.S. RTE.	SECTION	COUNTY	TOTAL SHEETS	SHEET NO.
732	07-00090-00-BR	MACOUPIN	77	58
CONTRACT NO. 93538			FED. ROAD DIST. NO. 7 ILLINOIS	
FED. AID PROJECT BR5-0732(148)				