


DATE	
BY	
FINAL SURVEY	
NOTED	
TEMPLATE	
NOTE BOOK	
AREAS CHECKED	
NO.	

DATE	
BY	
ORIGINAL SURVEY	
NOTED	
TEMPLATE	
NOTE BOOK	
AREAS CHECKED	
NO.	

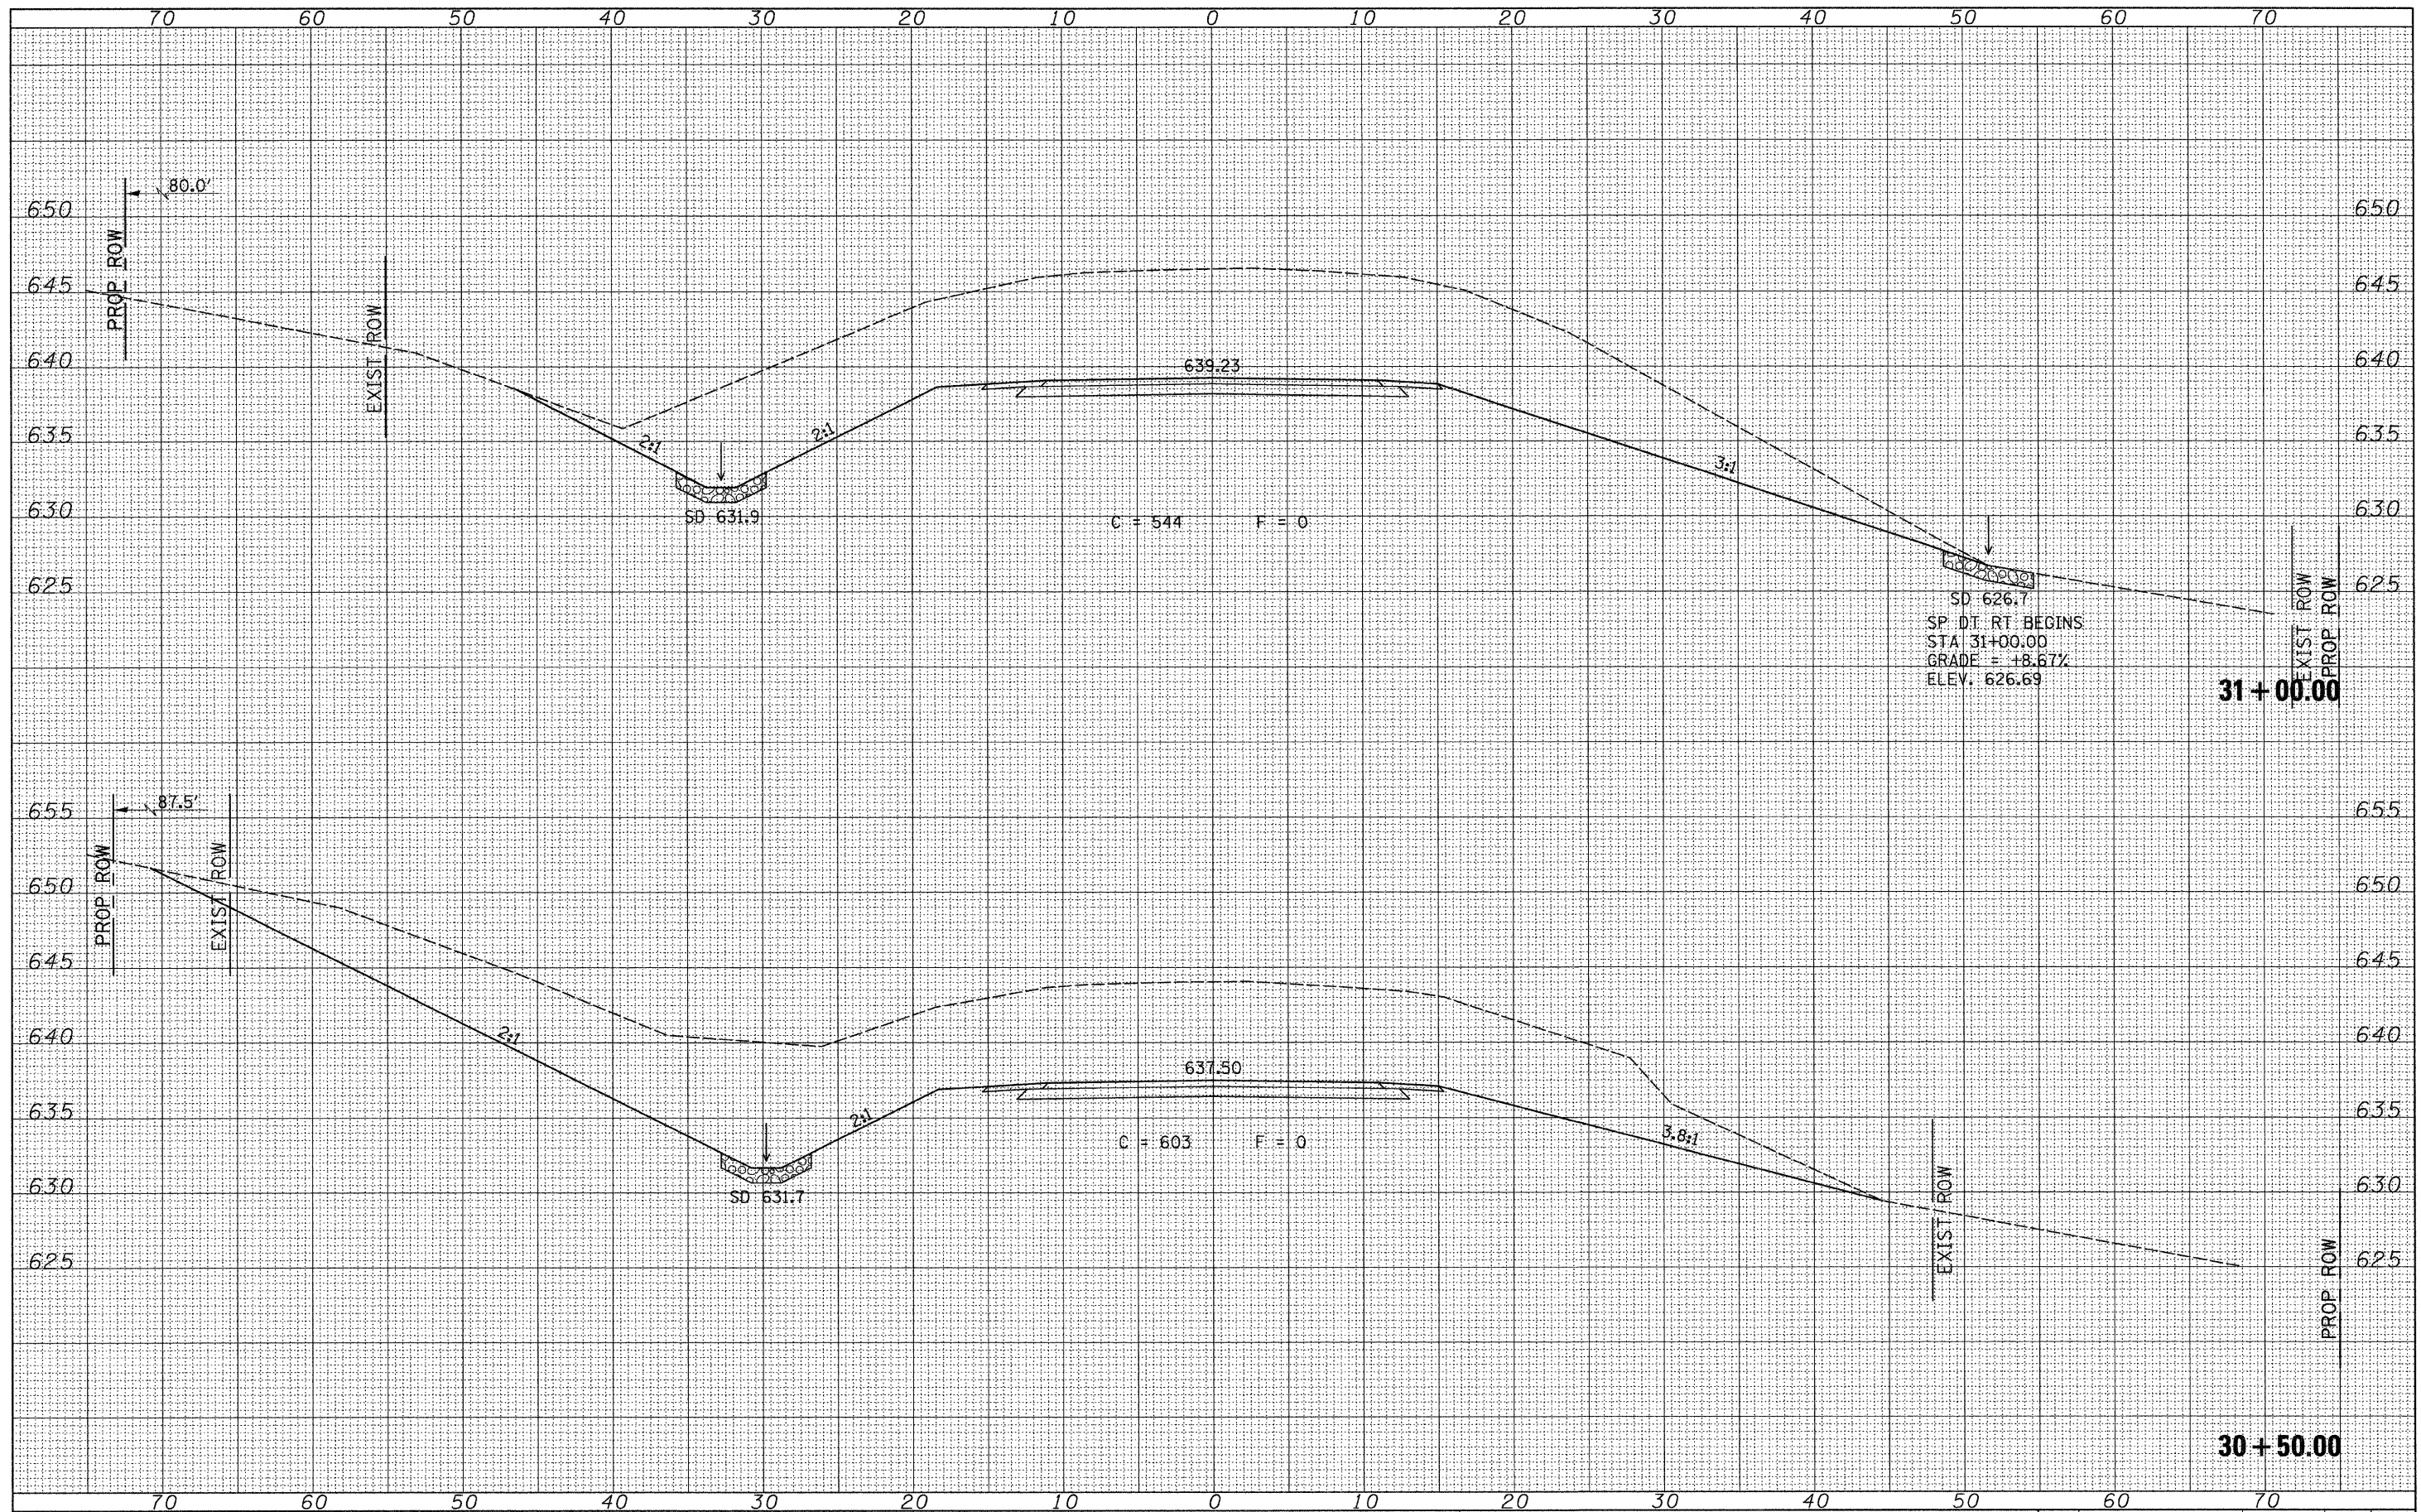

FILE NAME = V:\Bridge\2576-1 Macoupin\2576XSSHTS.dgn	USER NAME = othomas	DESIGNED -	REVISED -	MACOUPIN COUNTY COUNTY HIGHWAY 12 OVER HICKS CREEK AND JOES CREEK	CROSS SECTIONS			F.A.S. RTE. 732	SECTION 07-00090-00-BR	COUNTY MACOUPIN	TOTAL SHEETS 77	SHEET NO. 59
		DRAWN -	REVISED -		SCALE: 1"=5'	SHEET NO. 8 OF 26 SHEETS	STA. 30+50.000 TO STA. 31+00.000	FED. ROAD DIST. NO. 7 [ILLINOIS]	FED. AID PROJECT BRS-0732(148)	CONTRACT NO. 93598		
		CHECKED -	REVISED -									
		DATE -	REVISED -									