


DATE	
BY	
FINAL SURVEY	
NOTED	
TEMPLATE	
NOTE BOOK	
AREAS CHECKED	
NO.	

DATE	
BY	
ORIGINAL SURVEY	
NOTED	
TEMPLATE	
NOTE BOOK	
AREAS CHECKED	
NO.	

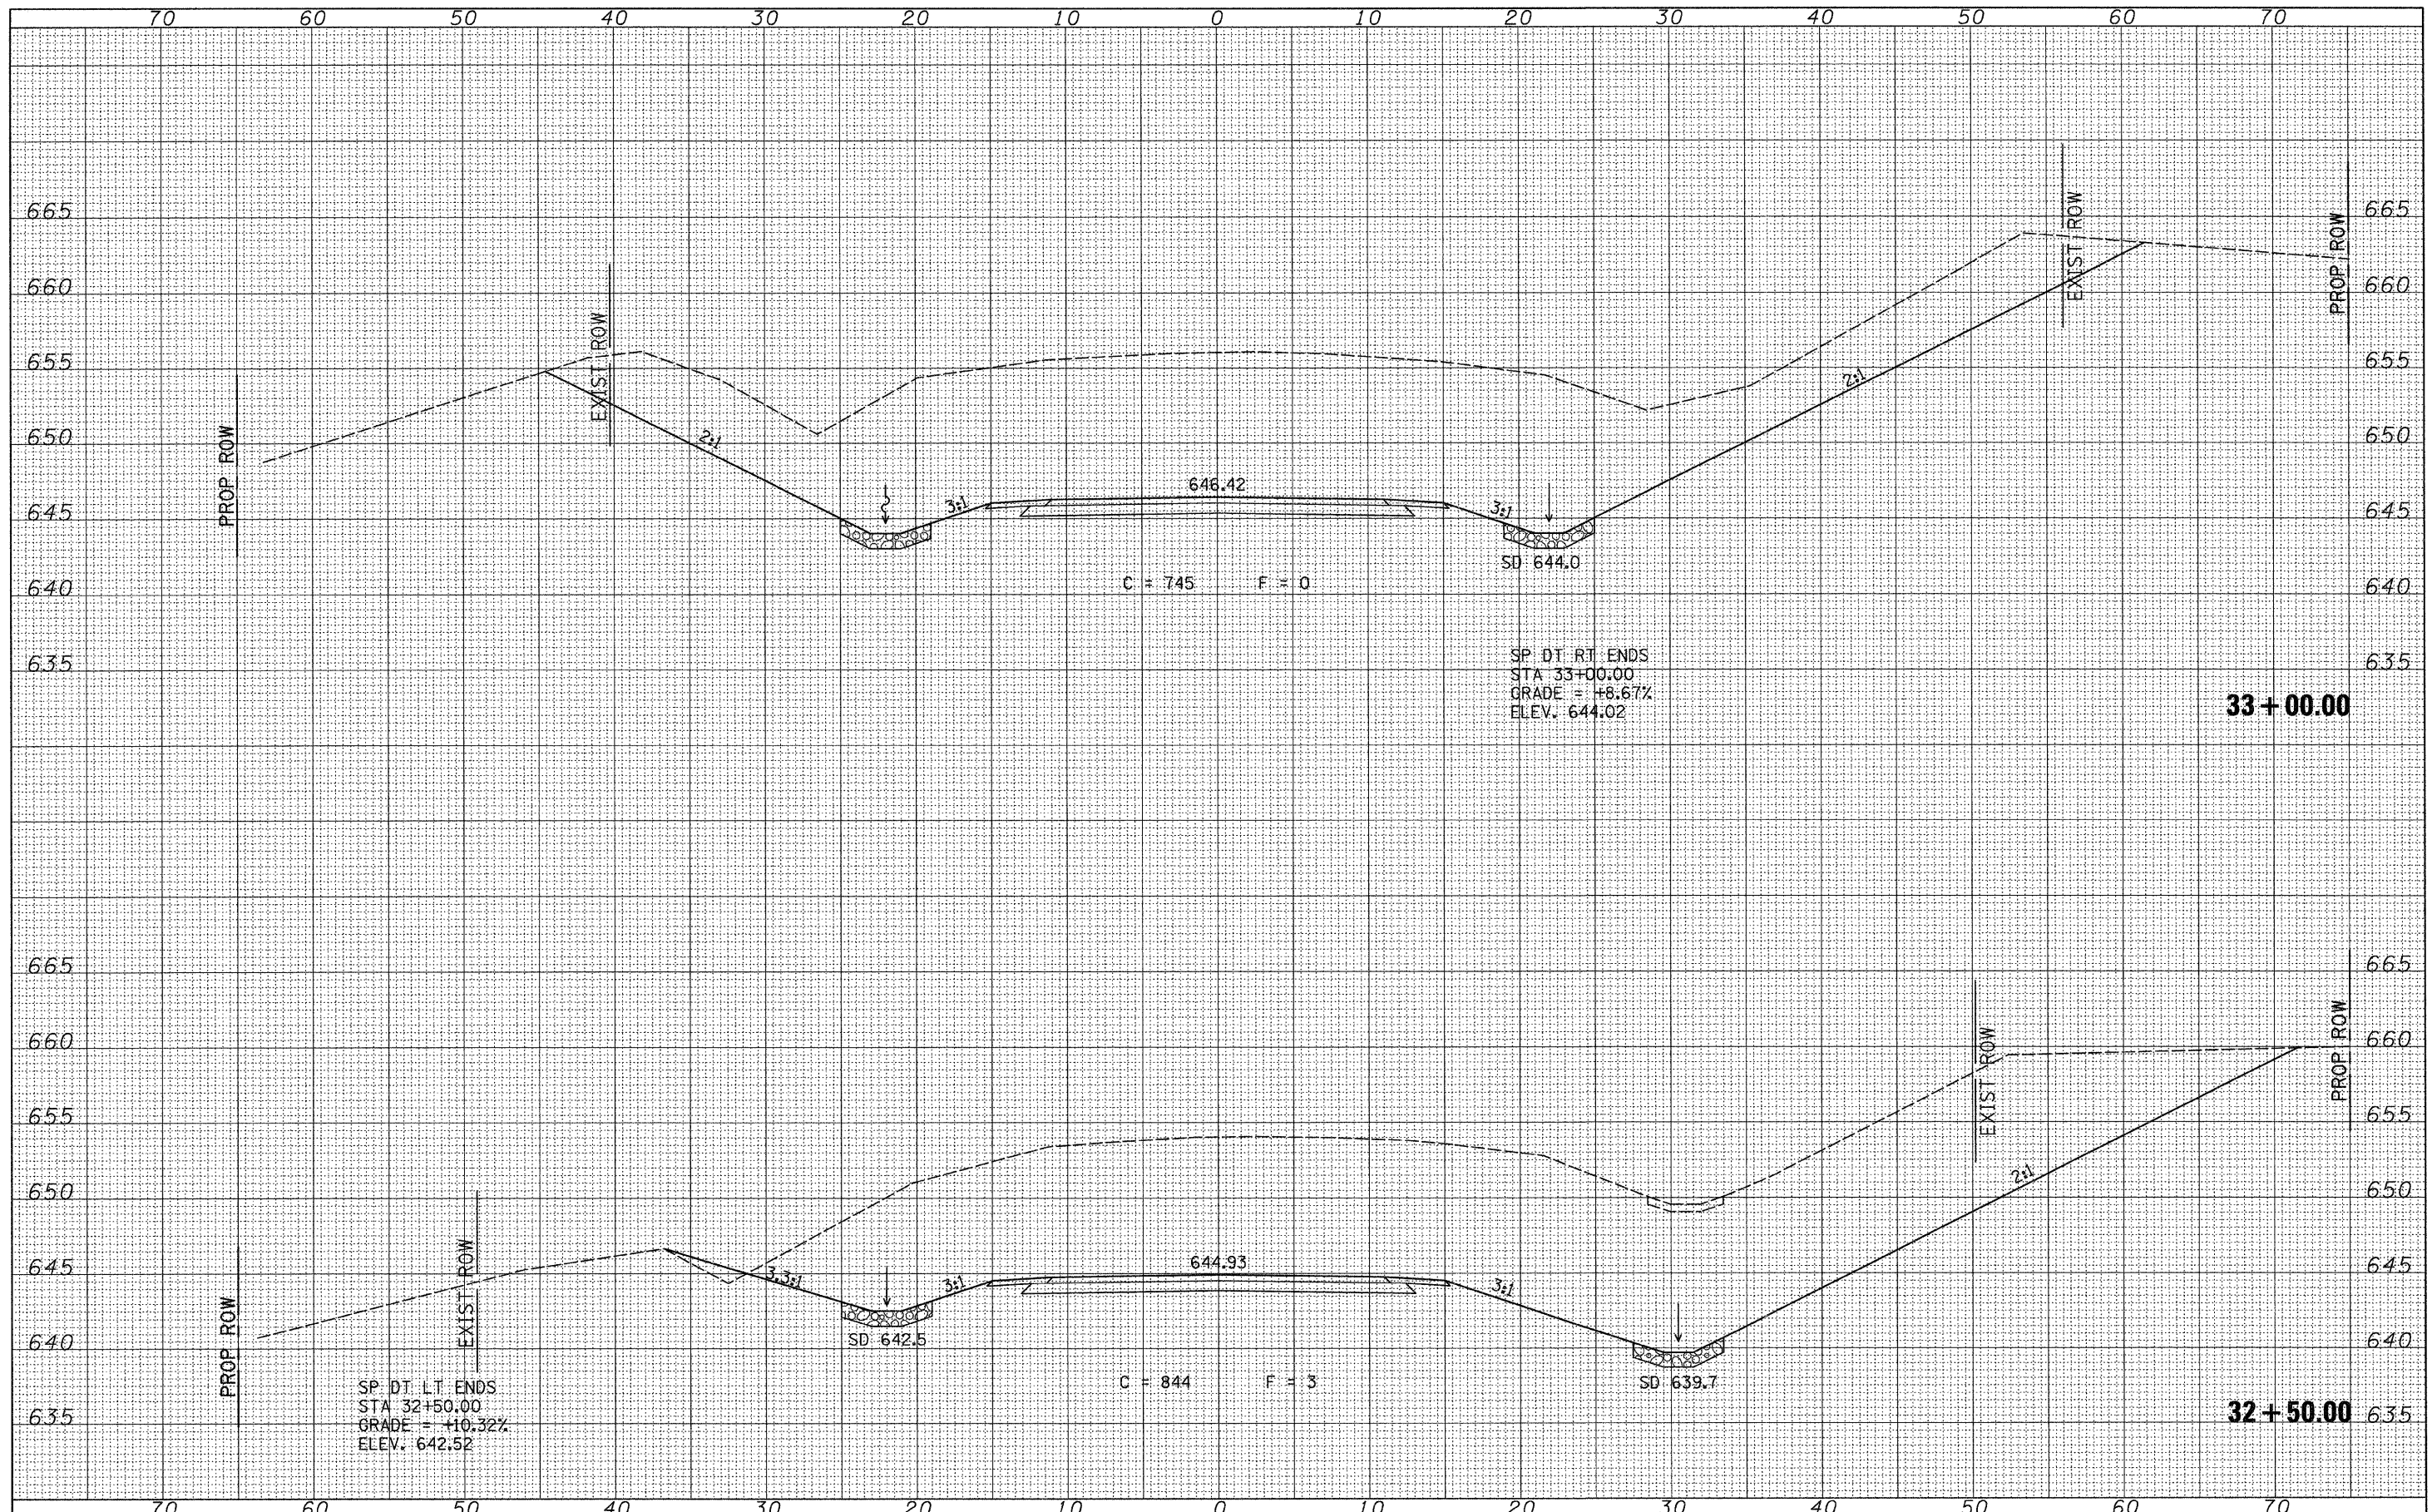

FILE NAME = V:\Bridge\2576-1 Macoupin\2576XSSHTS.dgn

USER NAME = othomas	DESIGNED -	REVISED -
	DRAWN -	REVISED -
PLOT SCALE = 5.0000' / IN.	CHECKED -	REVISED -
PLOT DATE = 2/19/2010	DATE -	REVISED -

**MACOUPIN COUNTY  
COUNTY HIGHWAY 12  
OVER HICKS CREEK AND JOES CREEK**

**CROSS SECTIONS**

SCALE: 1"=5'  
SHEET NO. 10 OF 26 SHEETS  
STA. 32+50.000 TO STA. 33+00.000

F.A.S. RTE.	SECTION	COUNTY	TOTAL SHEETS	SHEET NO.
732	07-00090-00-BR	MACOUPIN	77	61
CONTRACT NO. 93538			FED. ROAD DIST. NO. 7 (ILLINOIS)	
FED. AID PROJECT BRS-0732(148)				