


DATE	
BY	
SURVEYED	
PLANNED	
TEMPLATE	
AREAS CHECKED	
FINAL SURVEY	
NOTE BOOK	
NO.	

DATE	
BY	
SURVEYED	
PLANNED	
TEMPLATE	
AREAS CHECKED	
ORIGINAL SURVEY	
NOTE BOOK	
NO.	

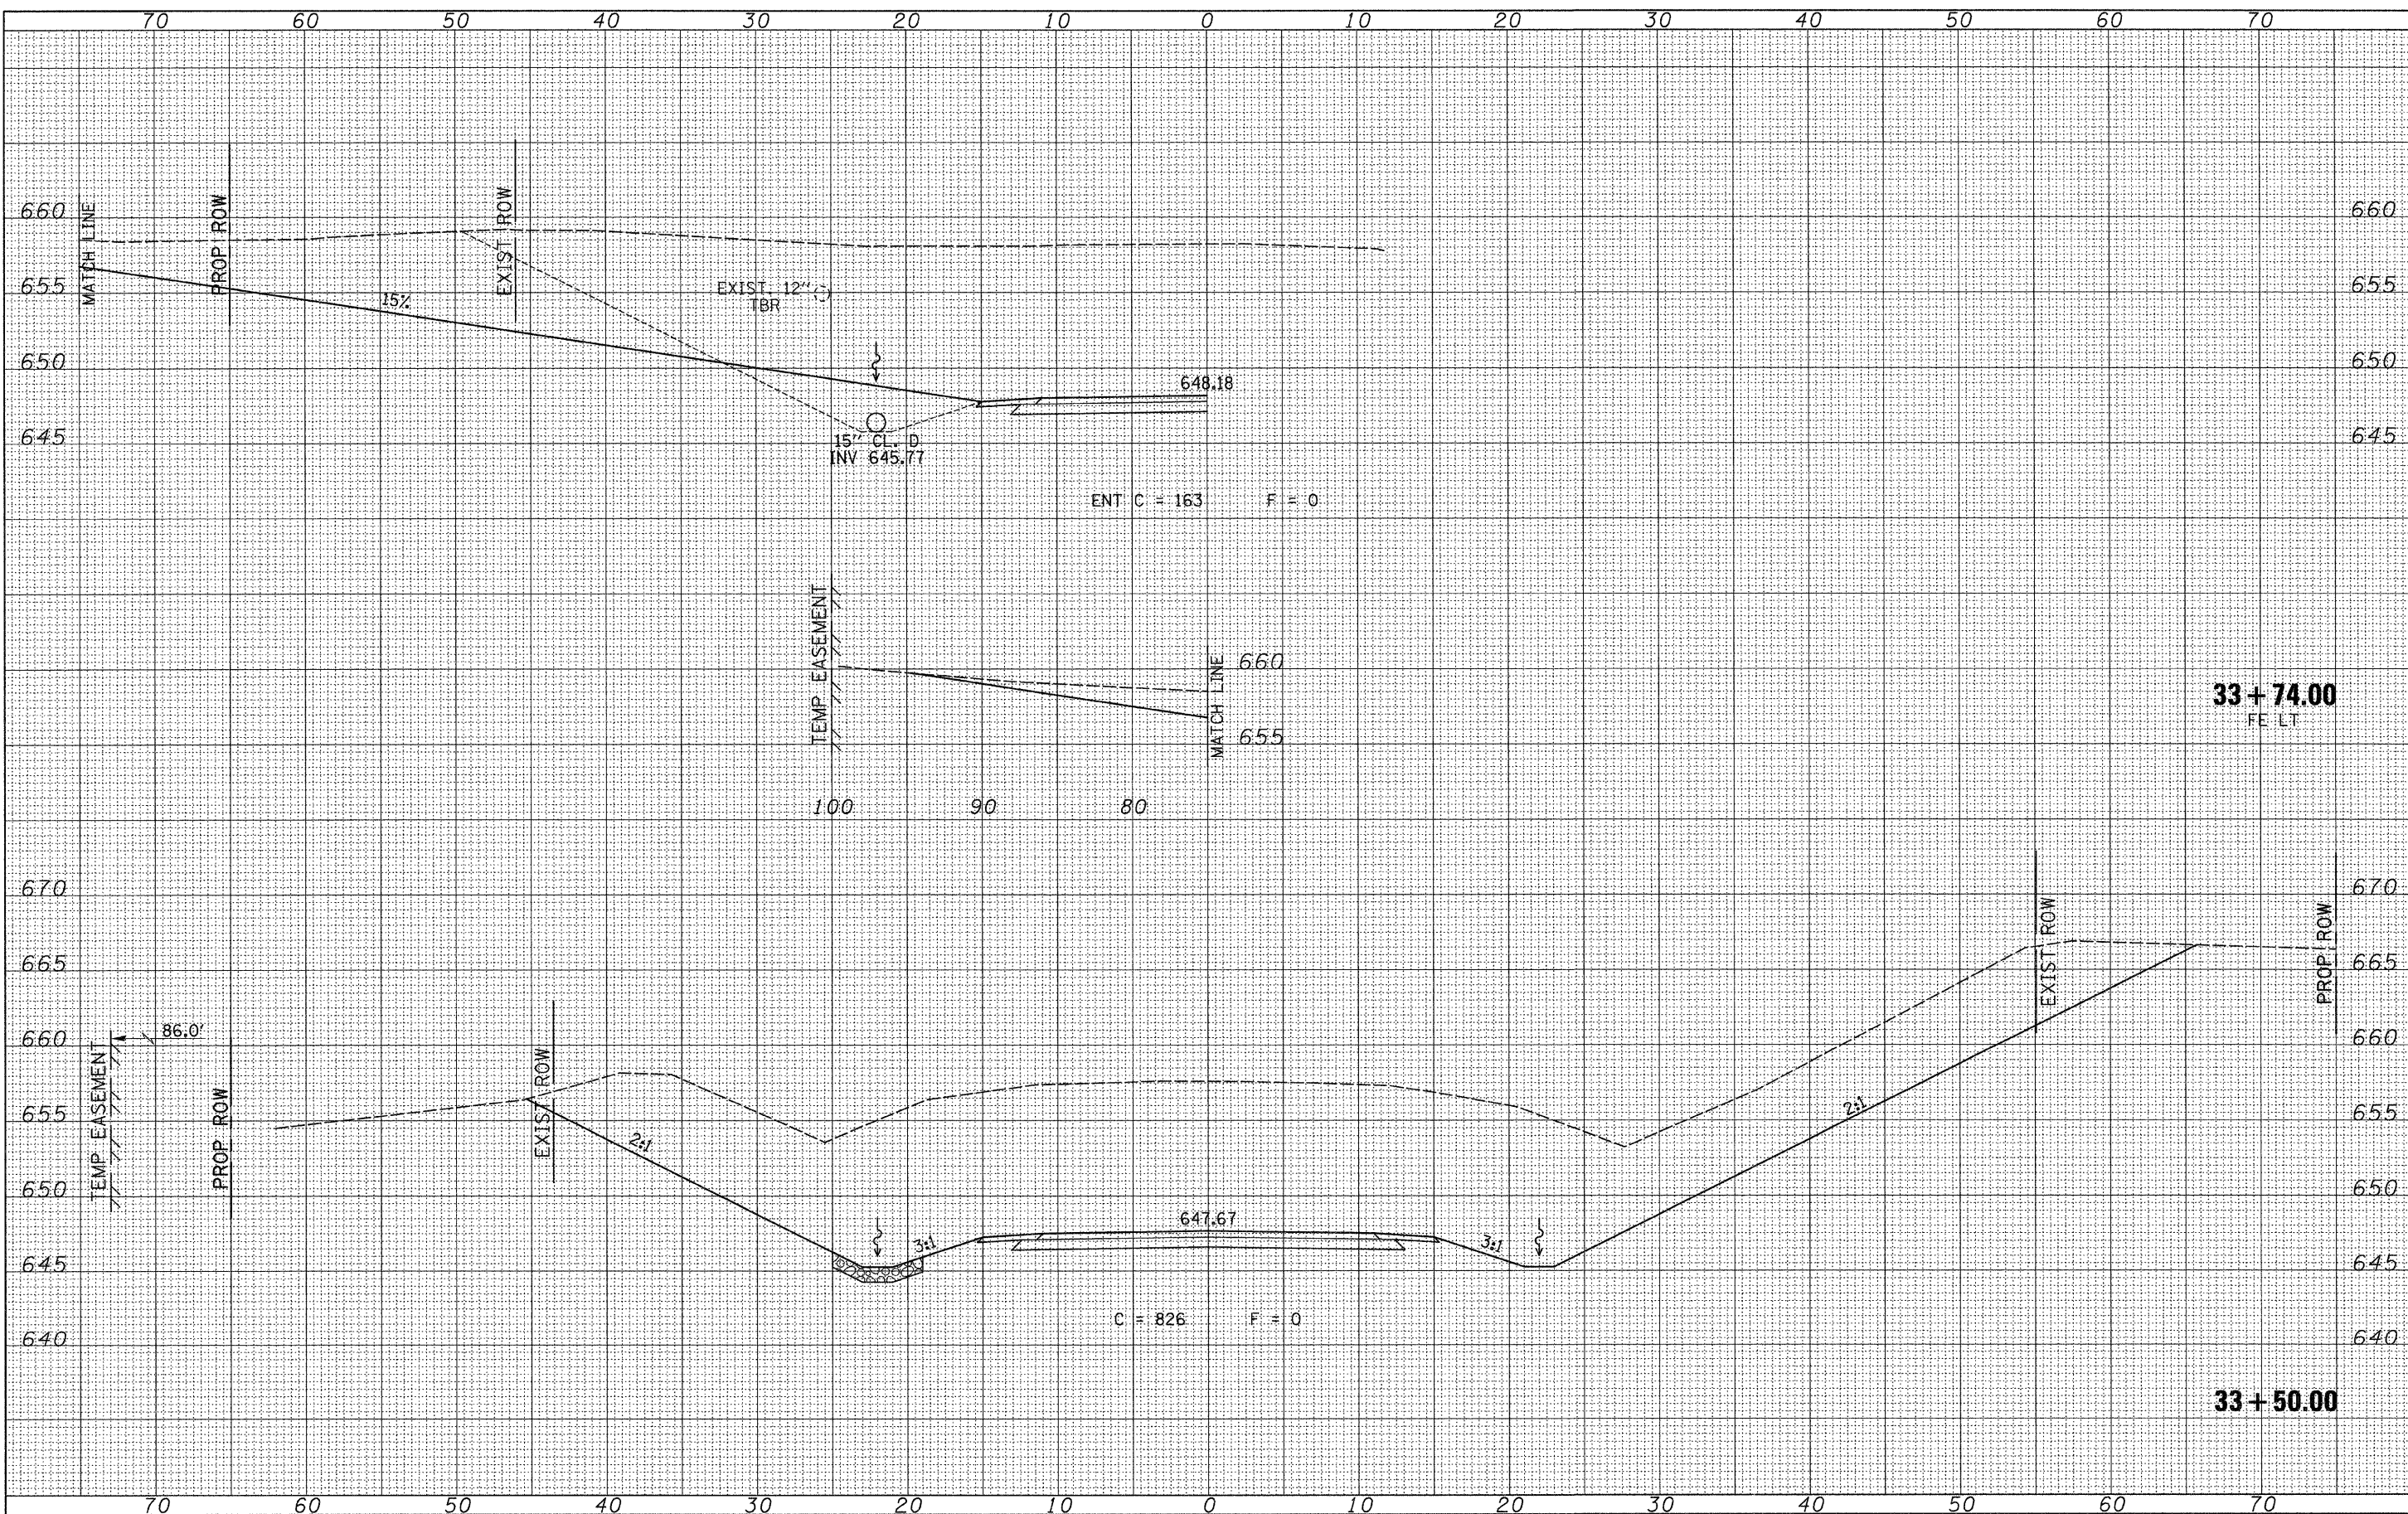

FILE NAME = V:\Bridge\2576-1 Macoupin\2576XSSHSTS.dgn	USER NAME = cthomas	DESIGNED -	REVISED -	<b>MACOUPIN COUNTY COUNTY HIGHWAY 12 OVER HICKS CREEK AND JOES CREEK</b>	<b>CROSS SECTIONS</b>		F.A.S. RTE. 732	SECTION 07-00090-00-BR	COUNTY MACOUPIN	TOTAL SHEETS 77	SHEET NO. 62
PLOT SCALE = 5.0000' / IN.	CHECKED -	REVISED -	REVISED -		SCALE: 1"=5'	SHEET NO. 11 OF 26 SHEETS	STA. 33+50.000 TO STA. 33+74.000	CONTRACT NO. 93538		FED. ROAD DIST. NO. 7 ILLINOIS	FED. AID PROJECT BRS-0732048
PLOT DATE = 2/19/2010	DATE -	REVISED -	REVISED -								