



FINAL SURVEY	DATE
SURVEYED	BY
NOTED	
TEMPLATE	
AREAS	
CHECKED	
NO.	

ORIGINAL SURVEY	DATE
SURVEYED	BY
NOTED	
TEMPLATE	
AREAS	
CHECKED	
NO.	

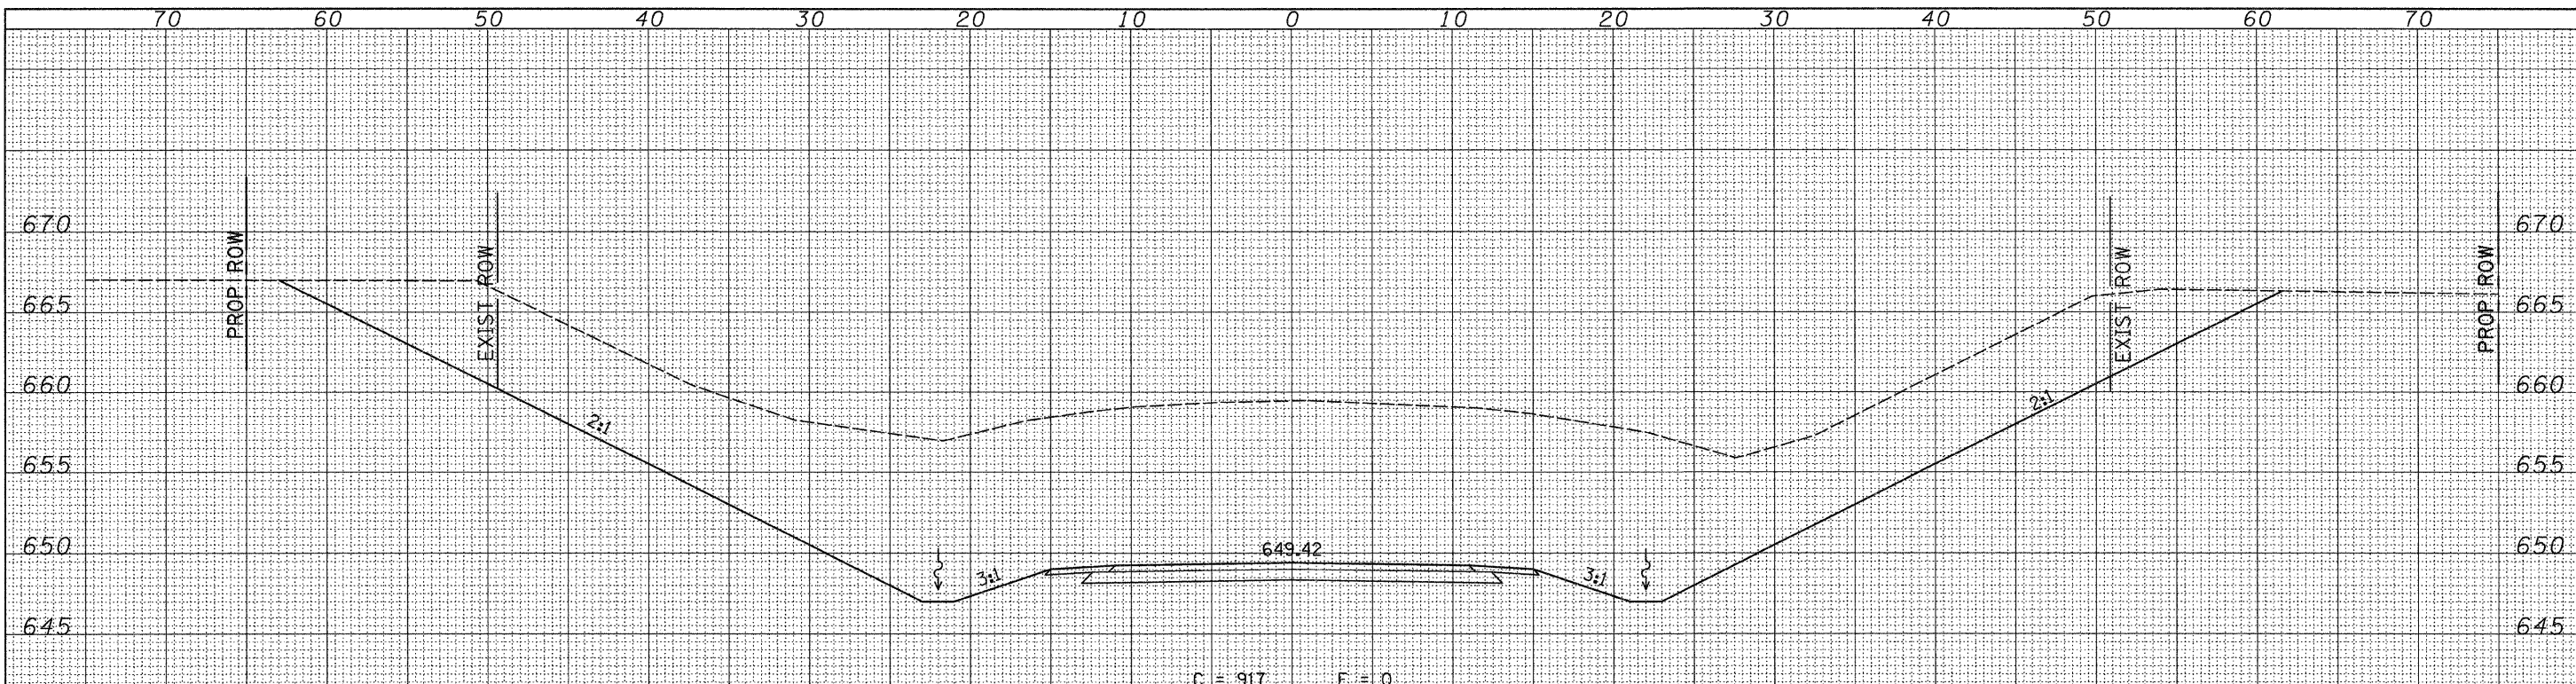

**34+50.00**

C = 917    F = 0

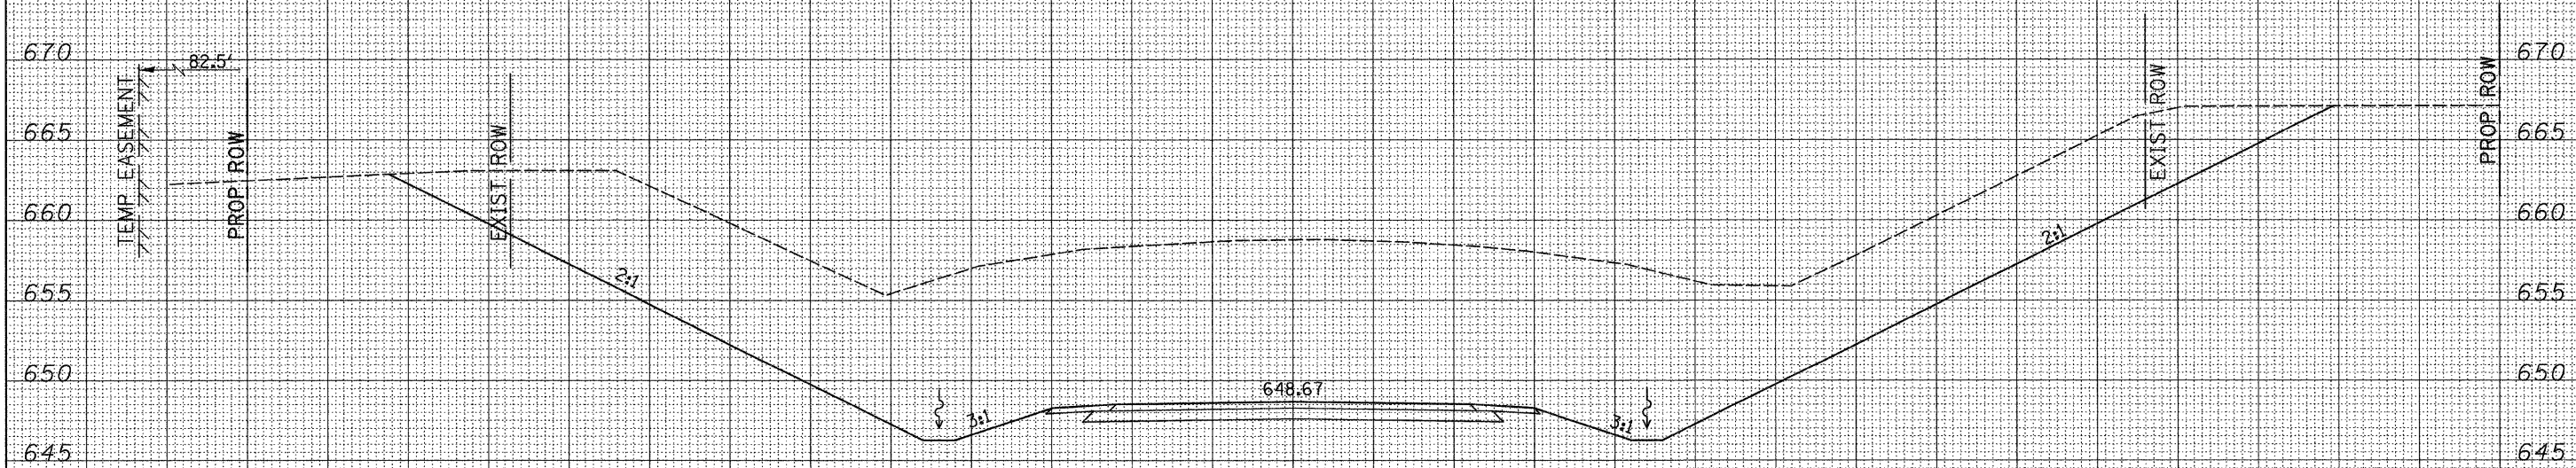

**34+00.00**

C = 910    F = 0

FILE NAME = V:\Bridge\2576-1 Macoupin\2576XSSHTS.dgn	USER NAME = othomas	DESIGNED -	REVISED -	<b>MACOUPIN COUNTY COUNTY HIGHWAY 12 OVER HICKS CREEK AND JOES CREEK</b>	<b>CROSS SECTIONS</b>			F.A.S. RTE. 732	SECTION 07-00090-00-BR	COUNTY MACOUPIN	TOTAL SHEETS 77	SHEET NO. 63
		DRAWN -	REVISED -		SCALE: 1"=5'	SHEET NO. 12 OF 26 SHEETS	STA. 34+00.000 TO STA. 34+50.000	FED. ROAD DIST. NO. 7 [ILLINOIS]	FED. AID PROJECT BRS-0732(148)	CONTRACT NO. 07-038		
		CHECKED -	REVISED -									
		DATE -	REVISED -									