


DATE	BY
SURVEYED	BY
NOTED	BY
AREAS CHECKED	BY
NO.	

DATE	BY
SURVEYED	BY
NOTED	BY
AREAS CHECKED	BY
NO.	

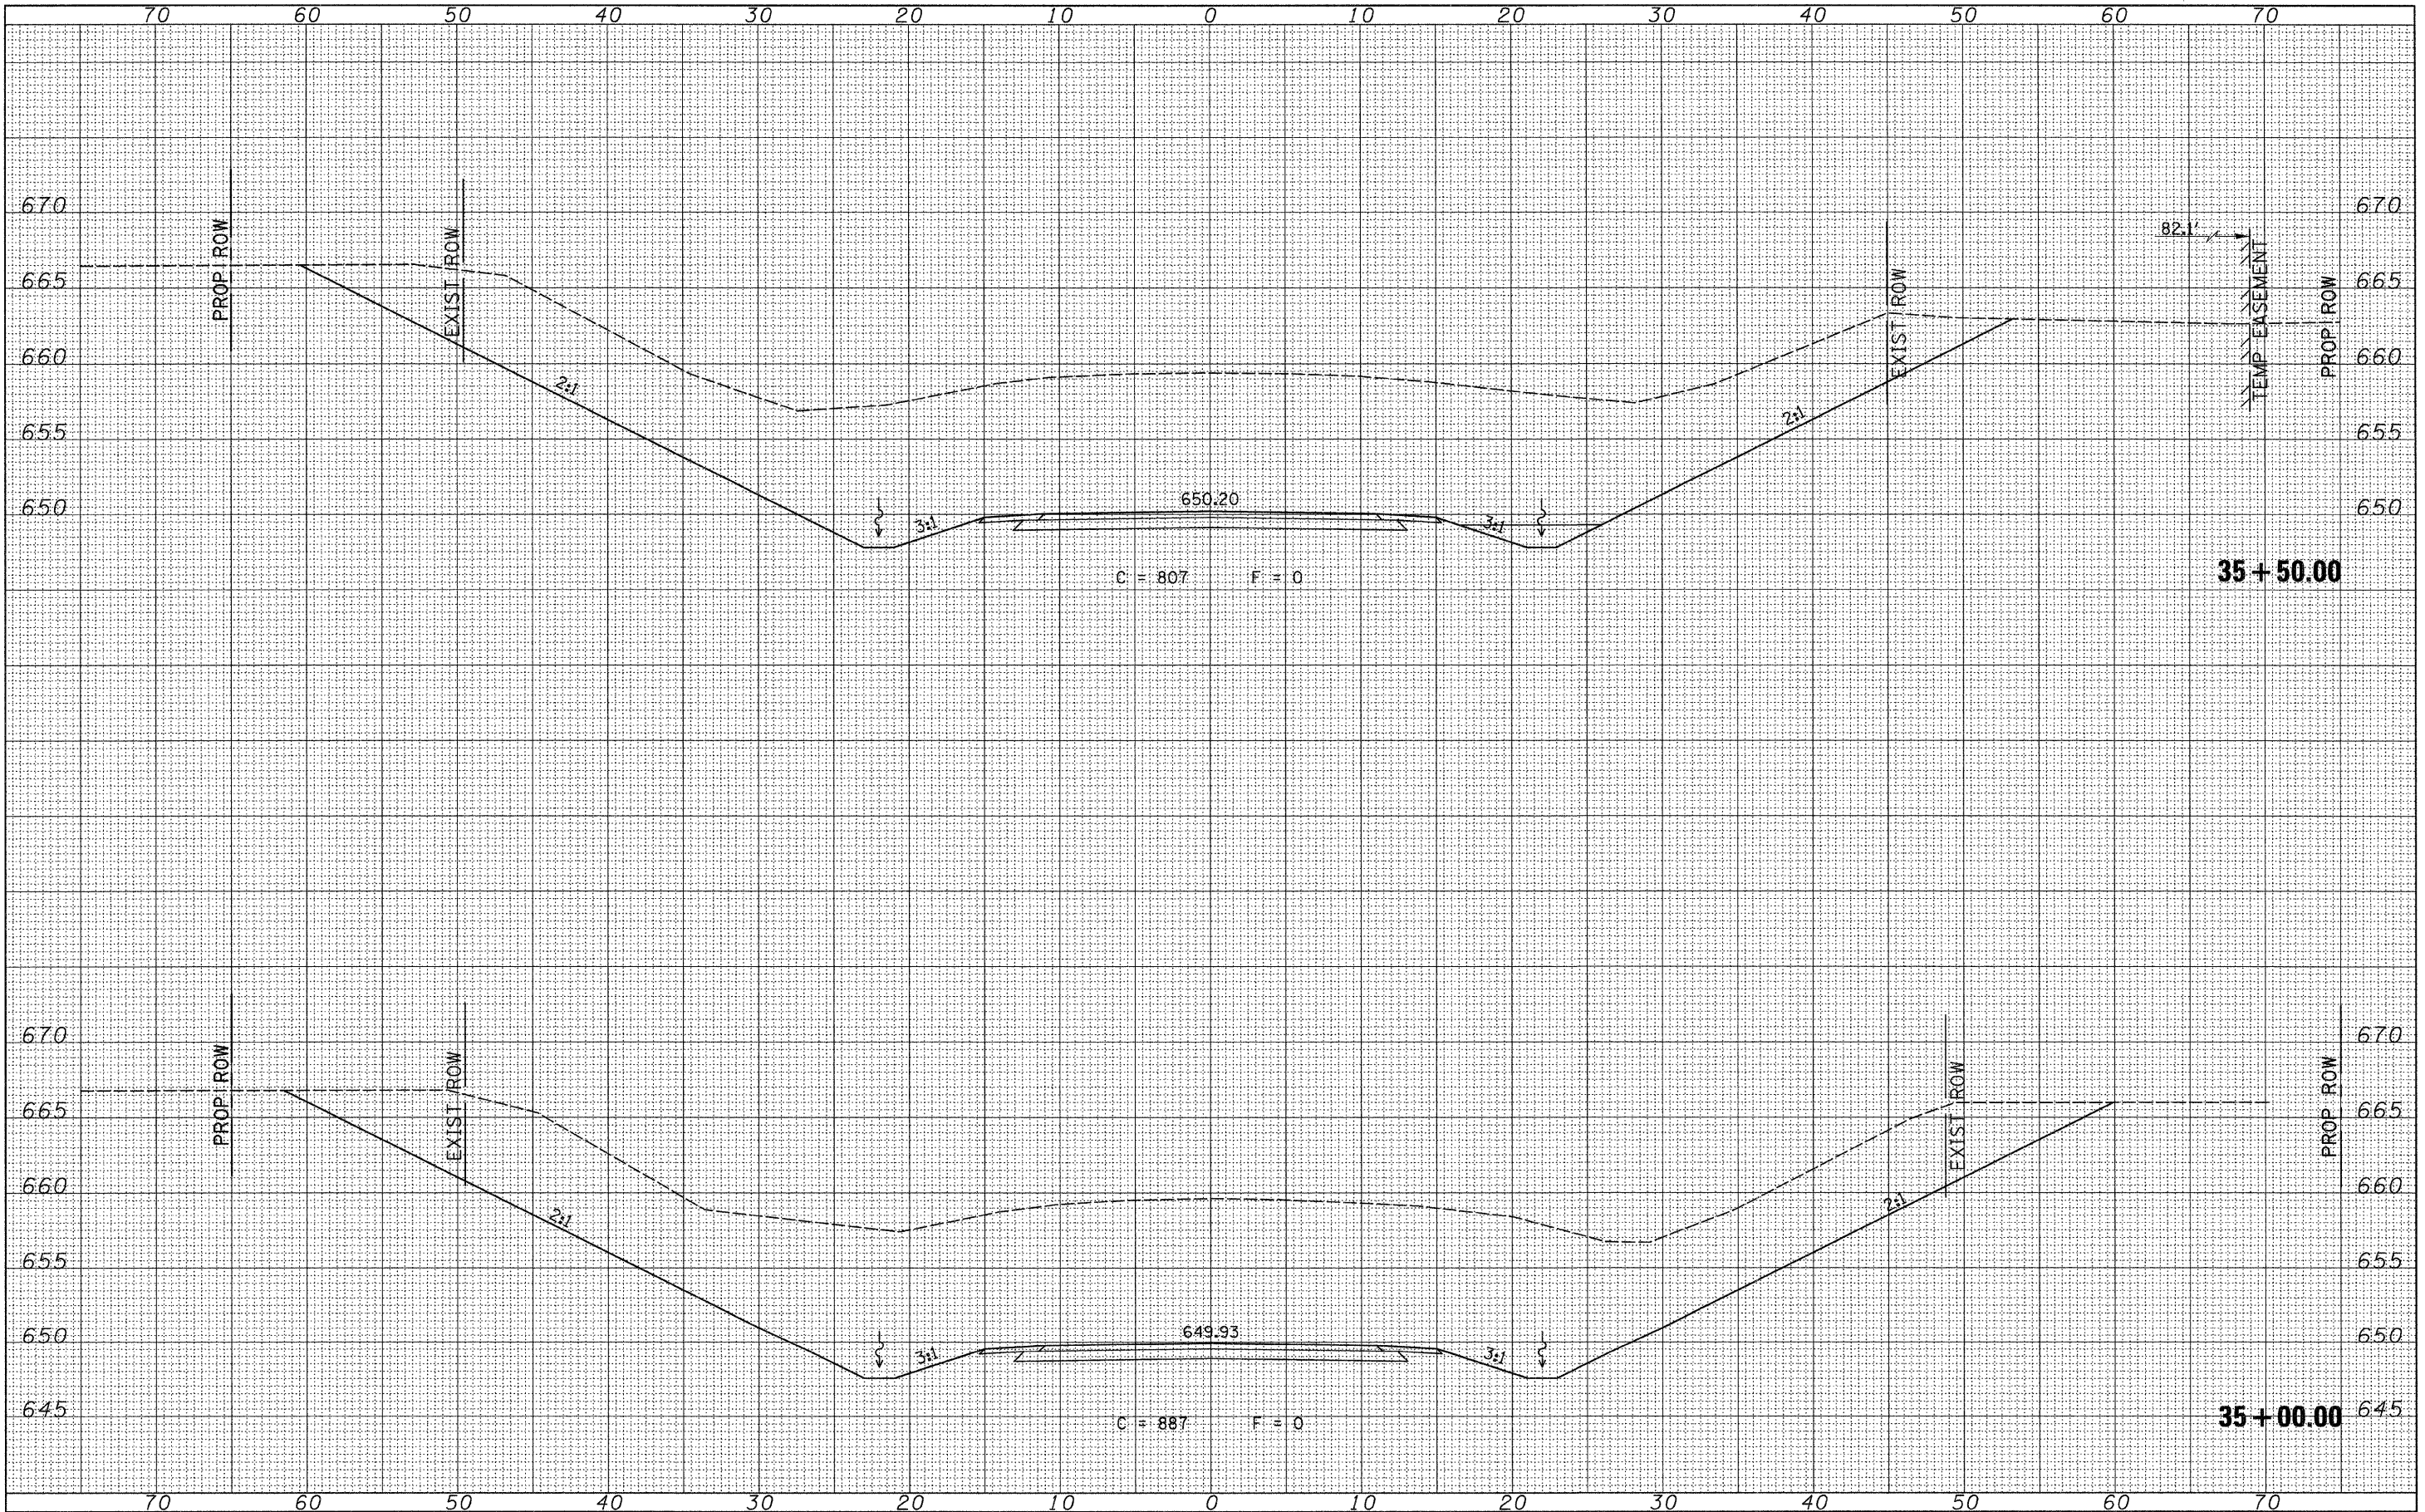

FILE NAME = V:\Bridge\2576-1 Macoupin\2576XSSHTS.dgn

USER NAME = othomas	DESIGNED -	REVISED -
PLOT SCALE = 5.0000' / IN.	DRAWN -	REVISED -
PLOT DATE = 2/19/2010	CHECKED -	REVISED -
	DATE -	REVISED -

**MACOUPIN COUNTY
COUNTY HIGHWAY 12
OVER HICKS CREEK AND JOES CREEK**

CROSS SECTIONS
SCALE: 1"=5'
SHEET NO. 13 OF 26 SHEETS
STA. 35+00.000 TO STA. 35+50.000

F.A.S. RTE.	SECTION	COUNTY	TOTAL SHEETS	SHEET NO.
732	07-00090-00-BR	MACOUPIN	77	64
FED. ROAD DIST. NO. 7 ILLINOIS			CONTRACT NO. 93538	
FED. AID PROJECT BRS-0732(148)				