


DATE	
BY	
FINAL SURVEY	
NOTE BOOK	
NO.	
AREAS CHECKED	

DATE	
BY	
ORIGINAL SURVEY	
NOTE BOOK	
NO.	
AREAS CHECKED	

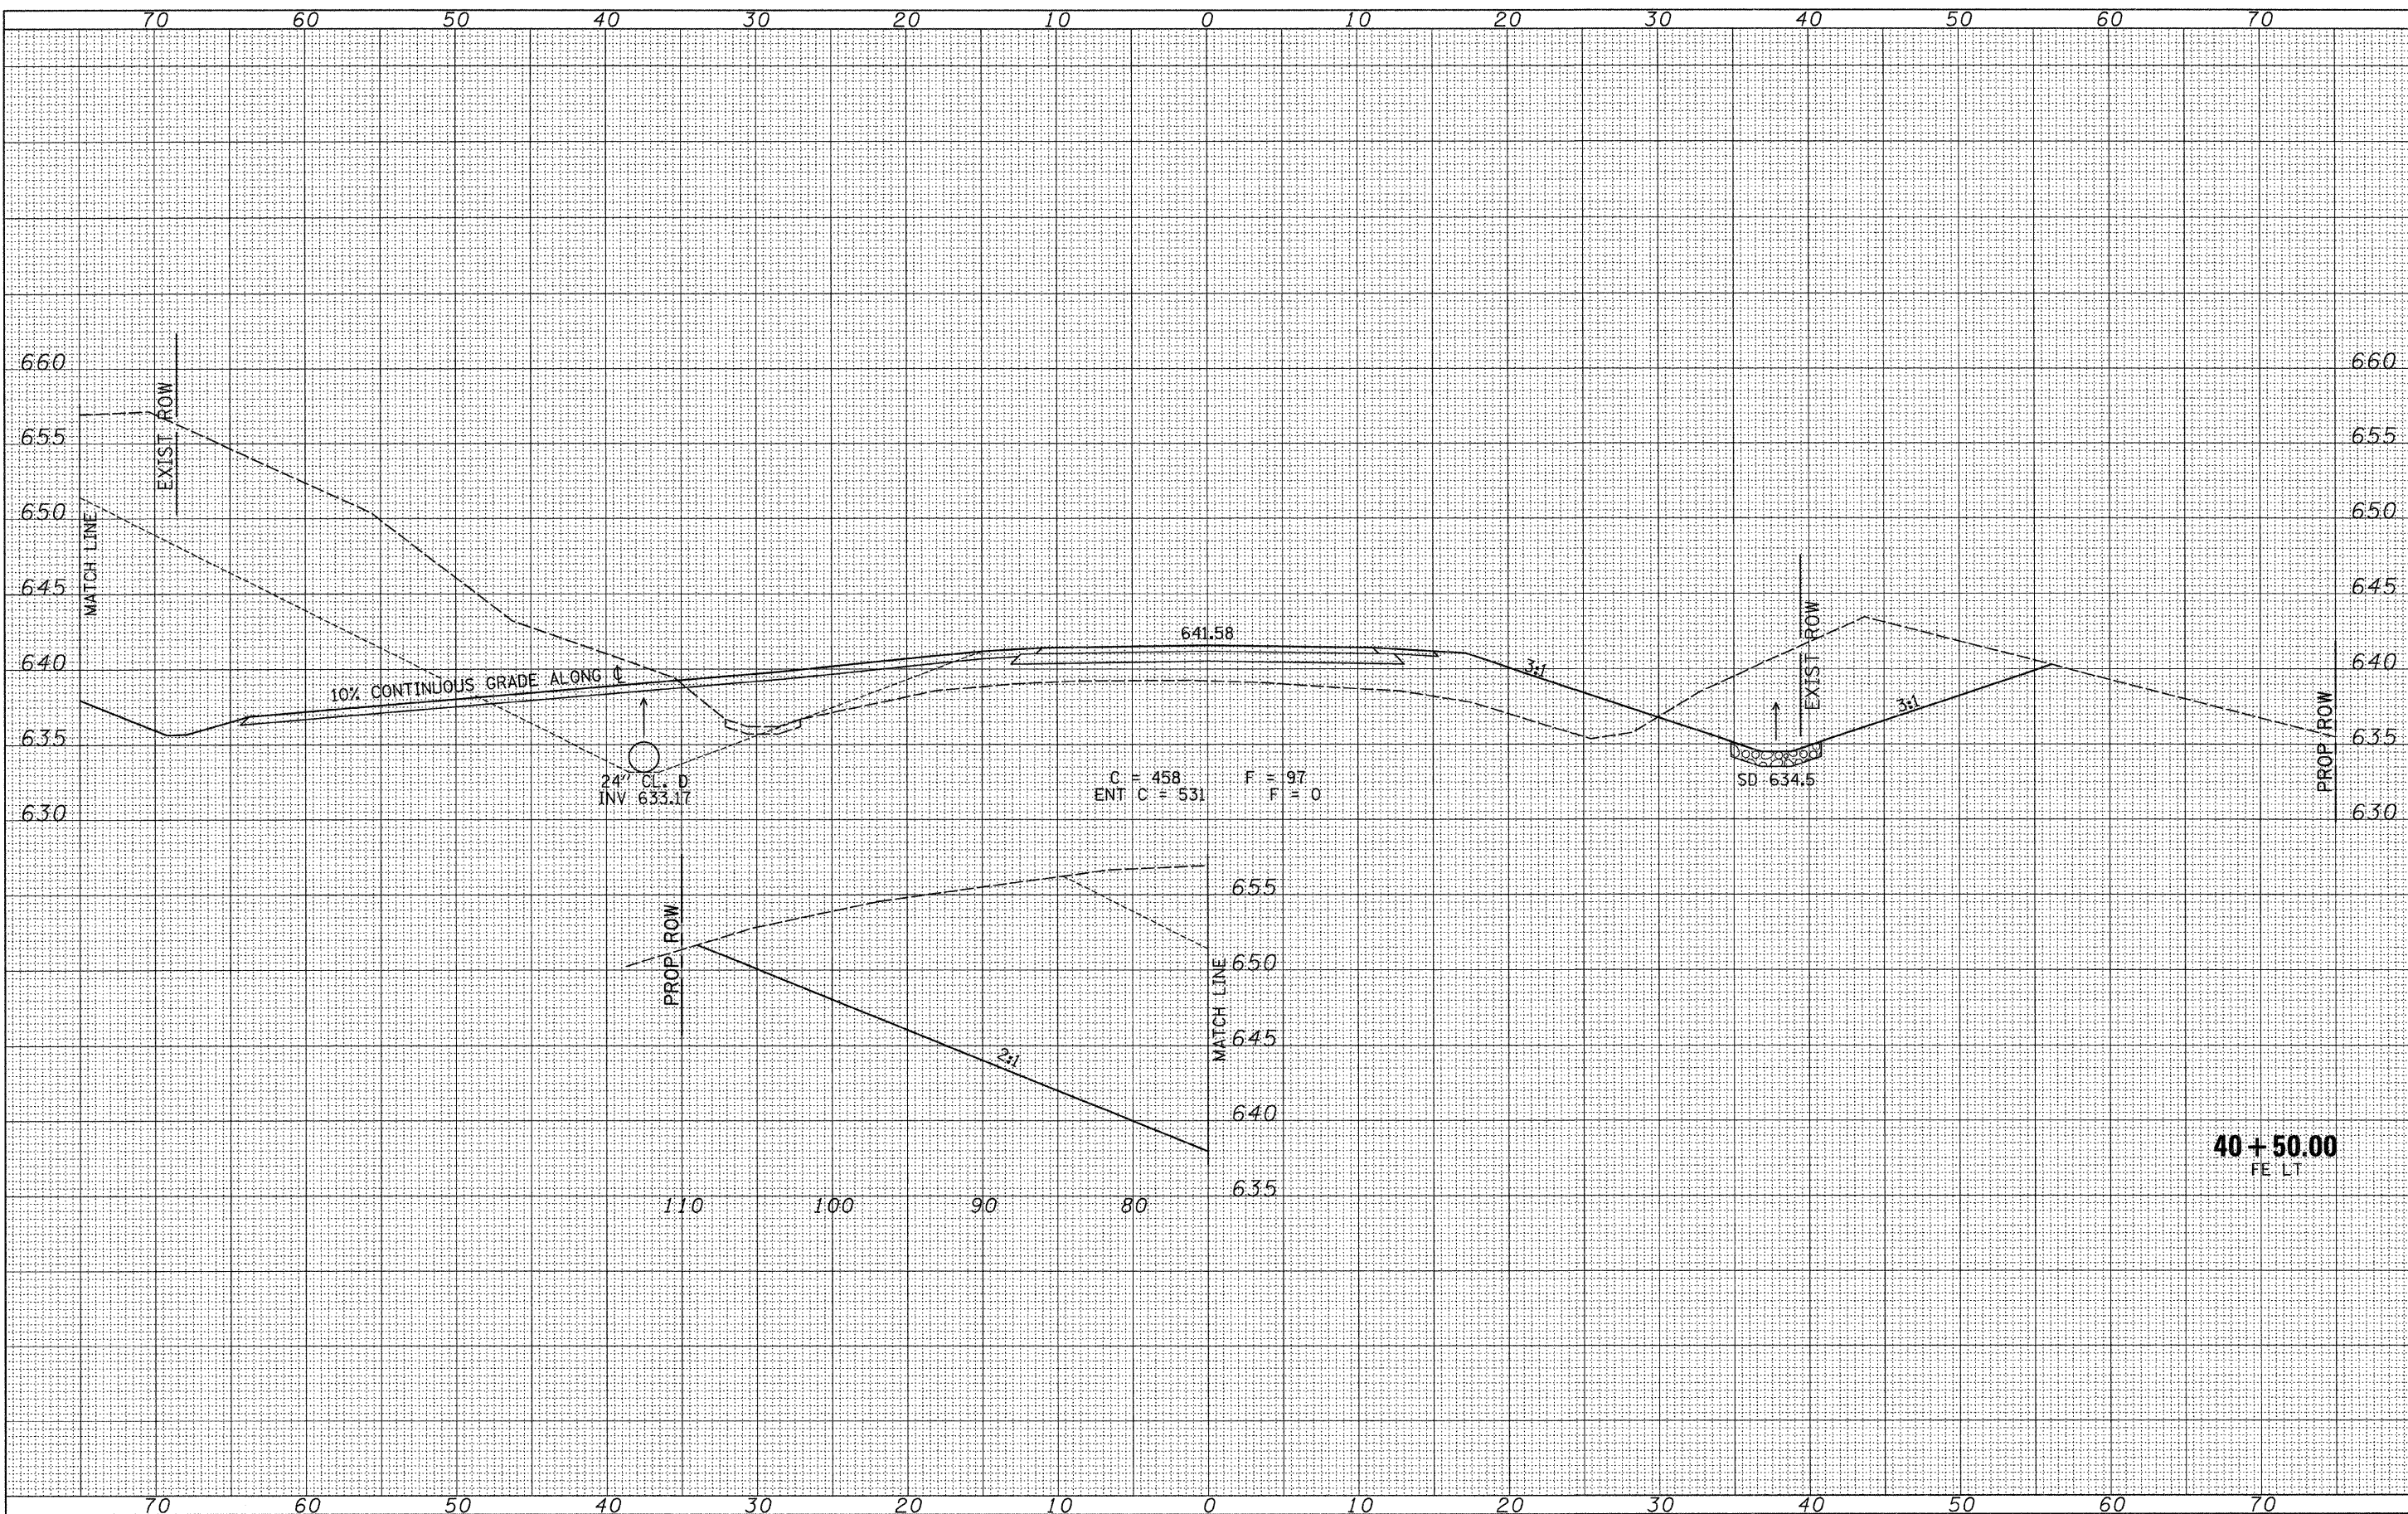

FILE NAME = V:\Bridg\2576-1 Macoupin\2576XSSHTS.dgn
 USER NAME = othomas
 PLOT SCALE = 5,0000' / IN.
 PLOT DATE = 2/19/2010

DESIGNED -	REVISED -
DRAWN -	REVISED -
CHECKED -	REVISED -
DATE -	REVISED -

**MACOUPIN COUNTY
 COUNTY HIGHWAY 12
 OVER HICKS CREEK AND JOES CREEK**

CROSS SECTIONS
 SCALE: 1"=5'
 SHEET NO. 19 OF 26 SHEETS
 STA. 40+50.000 TO STA. 40+50.000

F.A.S. RTE.	SECTION	COUNTY	TOTAL SHEETS	SHEET NO.
732	07-00090-00-BR	MACOUPIN	77	70
CONTRACT NO. 93538				
FED. ROAD DIST. NO. 7 ILLINOIS			FED. AID PROJECT BR5-0732(148)	