


DATE	
BY	
SURVEYED	
PLANNED	
FORMULATE	
AREAS CHECKED	
FINAL SURVEY	
NOTE BOOK	
NO.	

DATE	
BY	
SURVEYED	
PLANNED	
FORMULATE	
AREAS CHECKED	
ORIGINAL SURVEY	
NOTE BOOK	
NO.	

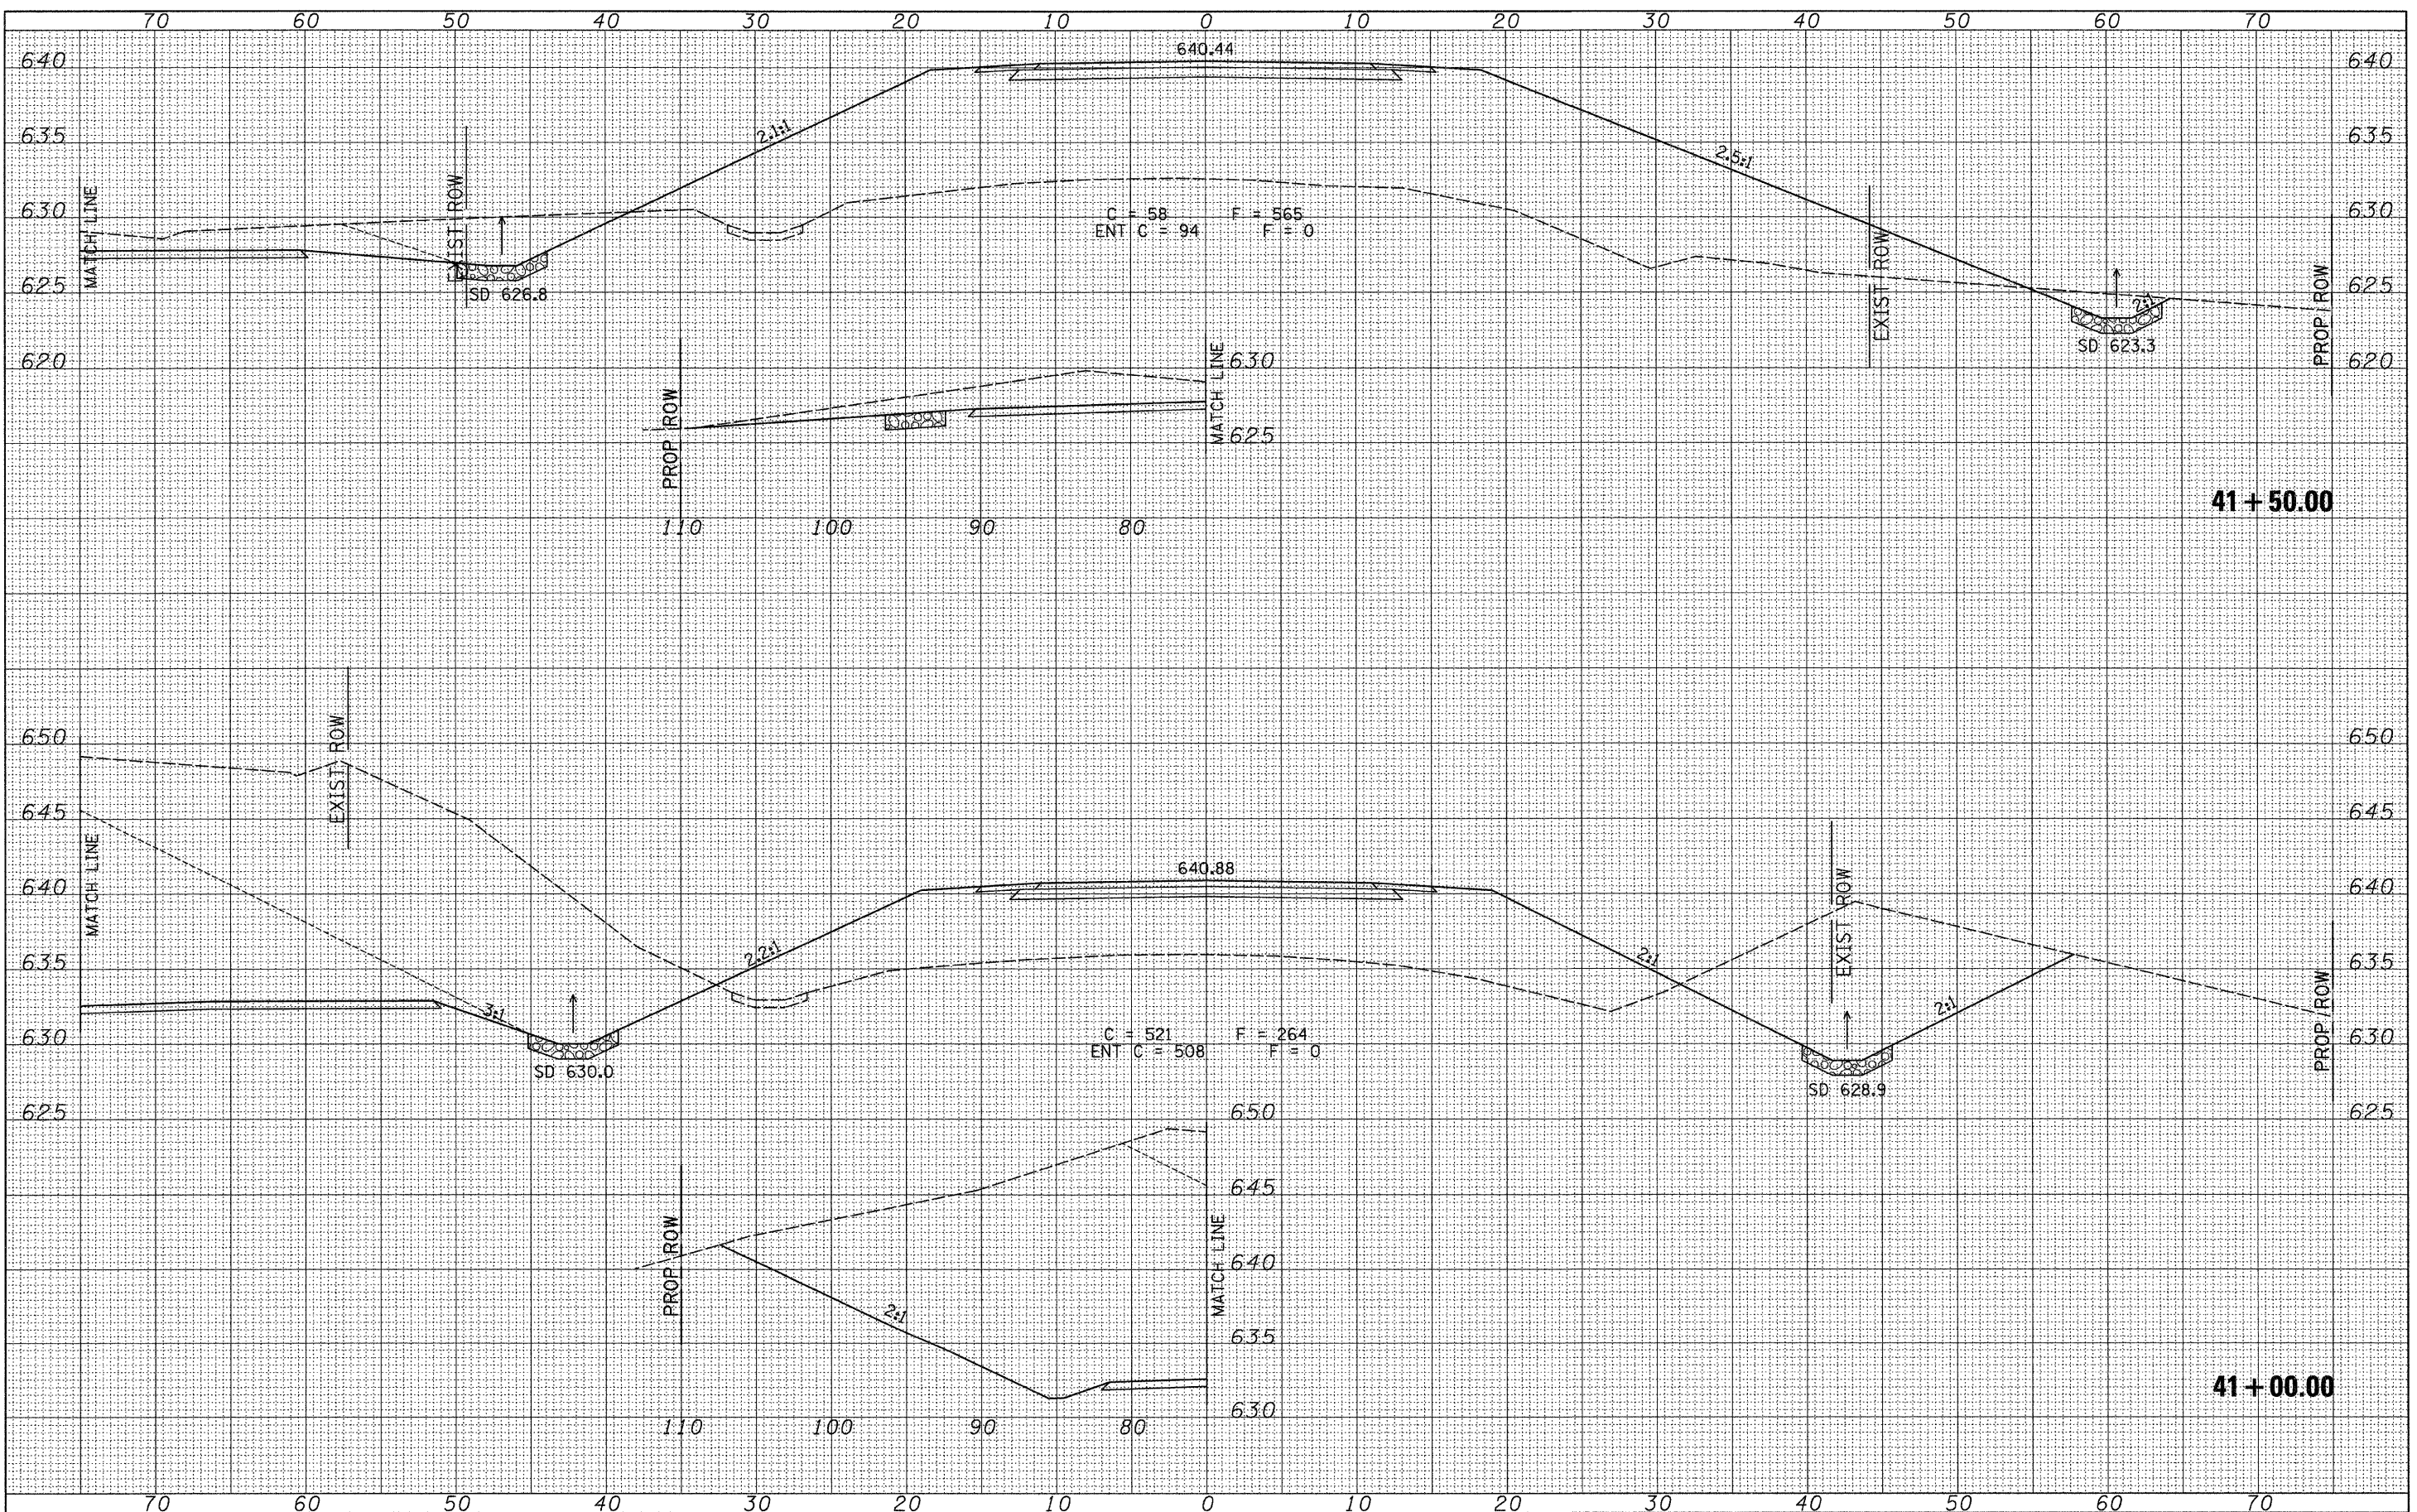

FILE NAME = V:\Bridge\2576-1 Macoupin\2576XSSHTS.dgn	USER NAME = othomas	DESIGNED -	REVISED -	<b>MACOUPIN COUNTY COUNTY HIGHWAY 12 OVER HICKS CREEK AND JOES CREEK</b>	<b>CROSS SECTIONS</b>		F.A.S. RTE. 732	SECTION 07-00090-00-BR	COUNTY MACOUPIN	TOTAL SHEETS 77	SHEET NO. 71
		DRAWN -	REVISED -		SCALE: 1"=5'	SHEET NO. 20 OF 26 SHEETS	STA. 41+00.000 TO STA. 41+50.000	CONTRACT NO. 03538		FED. ROAD DIST. NO. 7 ILLINOIS	FED. AID PROJECT BRS-0732(148)
		CHECKED -	REVISED -								
		DATE -	REVISED -								