


DATE	
BY	
FINAL SURVEY	
PLOTTED	
NOTE BOOK	
AREAS CHECKED	

DATE	
BY	
ORIGINAL SURVEY	
PLOTTED	
NOTE BOOK	
AREAS CHECKED	

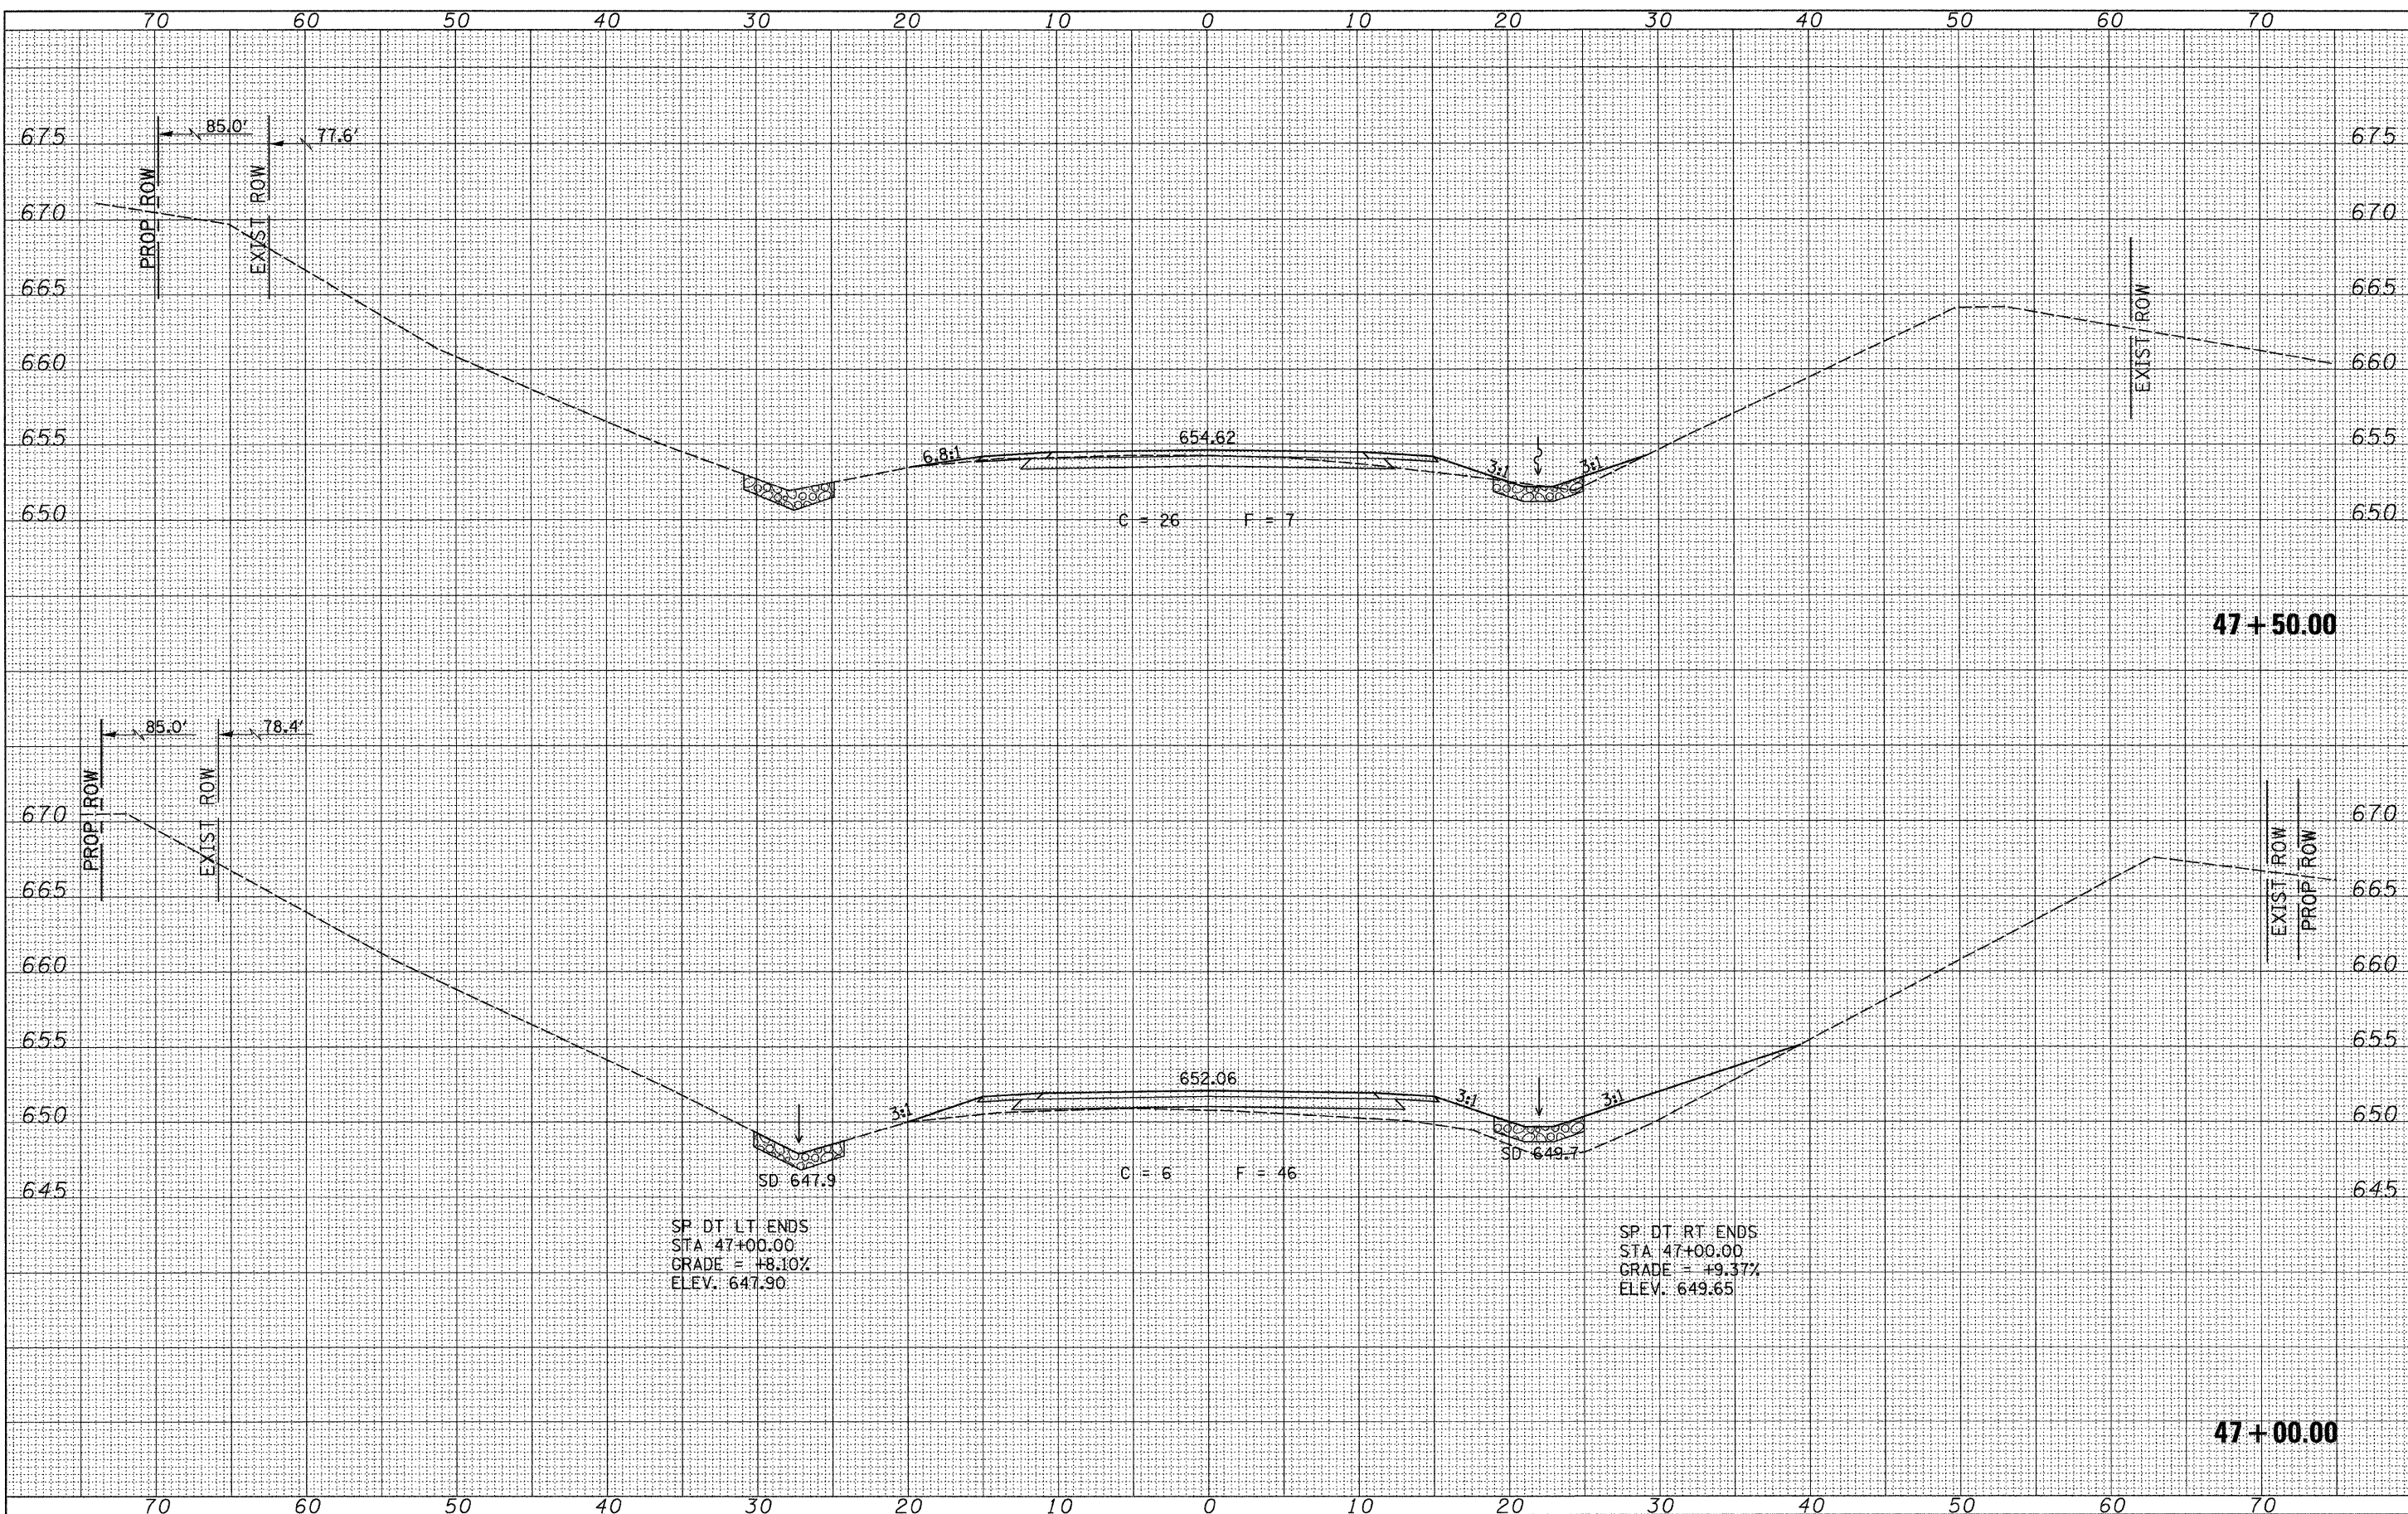

FILE NAME = V:\Bridge\2576-1 Macoupin\2576XSSHTS.dgn	USER NAME = othomas	DESIGNED -	REVISED -	<b>MACOUPIN COUNTY COUNTY HIGHWAY 12 OVER HICKS CREEK AND JOES CREEK</b>	<b>CROSS SECTIONS</b>		F.A.S. RTE. 732	SECTION 07-00090-00-BR	COUNTY MACOUPIN	TOTAL SHEETS 77	SHEET NO. 76
		DRAWN -	REVISED -		SCALE: 1"=5'	SHEET NO. 25 OF 26 SHEETS	STA. 47+00.000 TO STA. 47+50.000	FED. ROAD DIST. NO. 7 ILLINOIS	FED. AID PROJECT BRS-0732(148)	CONTRACT NO. 9 9 9 9	
		CHECKED -	REVISED -								
		DATE -	REVISED -								