


**LEGEND**

- XXXX - CURB & GUTTER REMOVAL
- ▨ - SIDEWALK REMOVAL
- ▩ - PAVEMENT REMOVAL

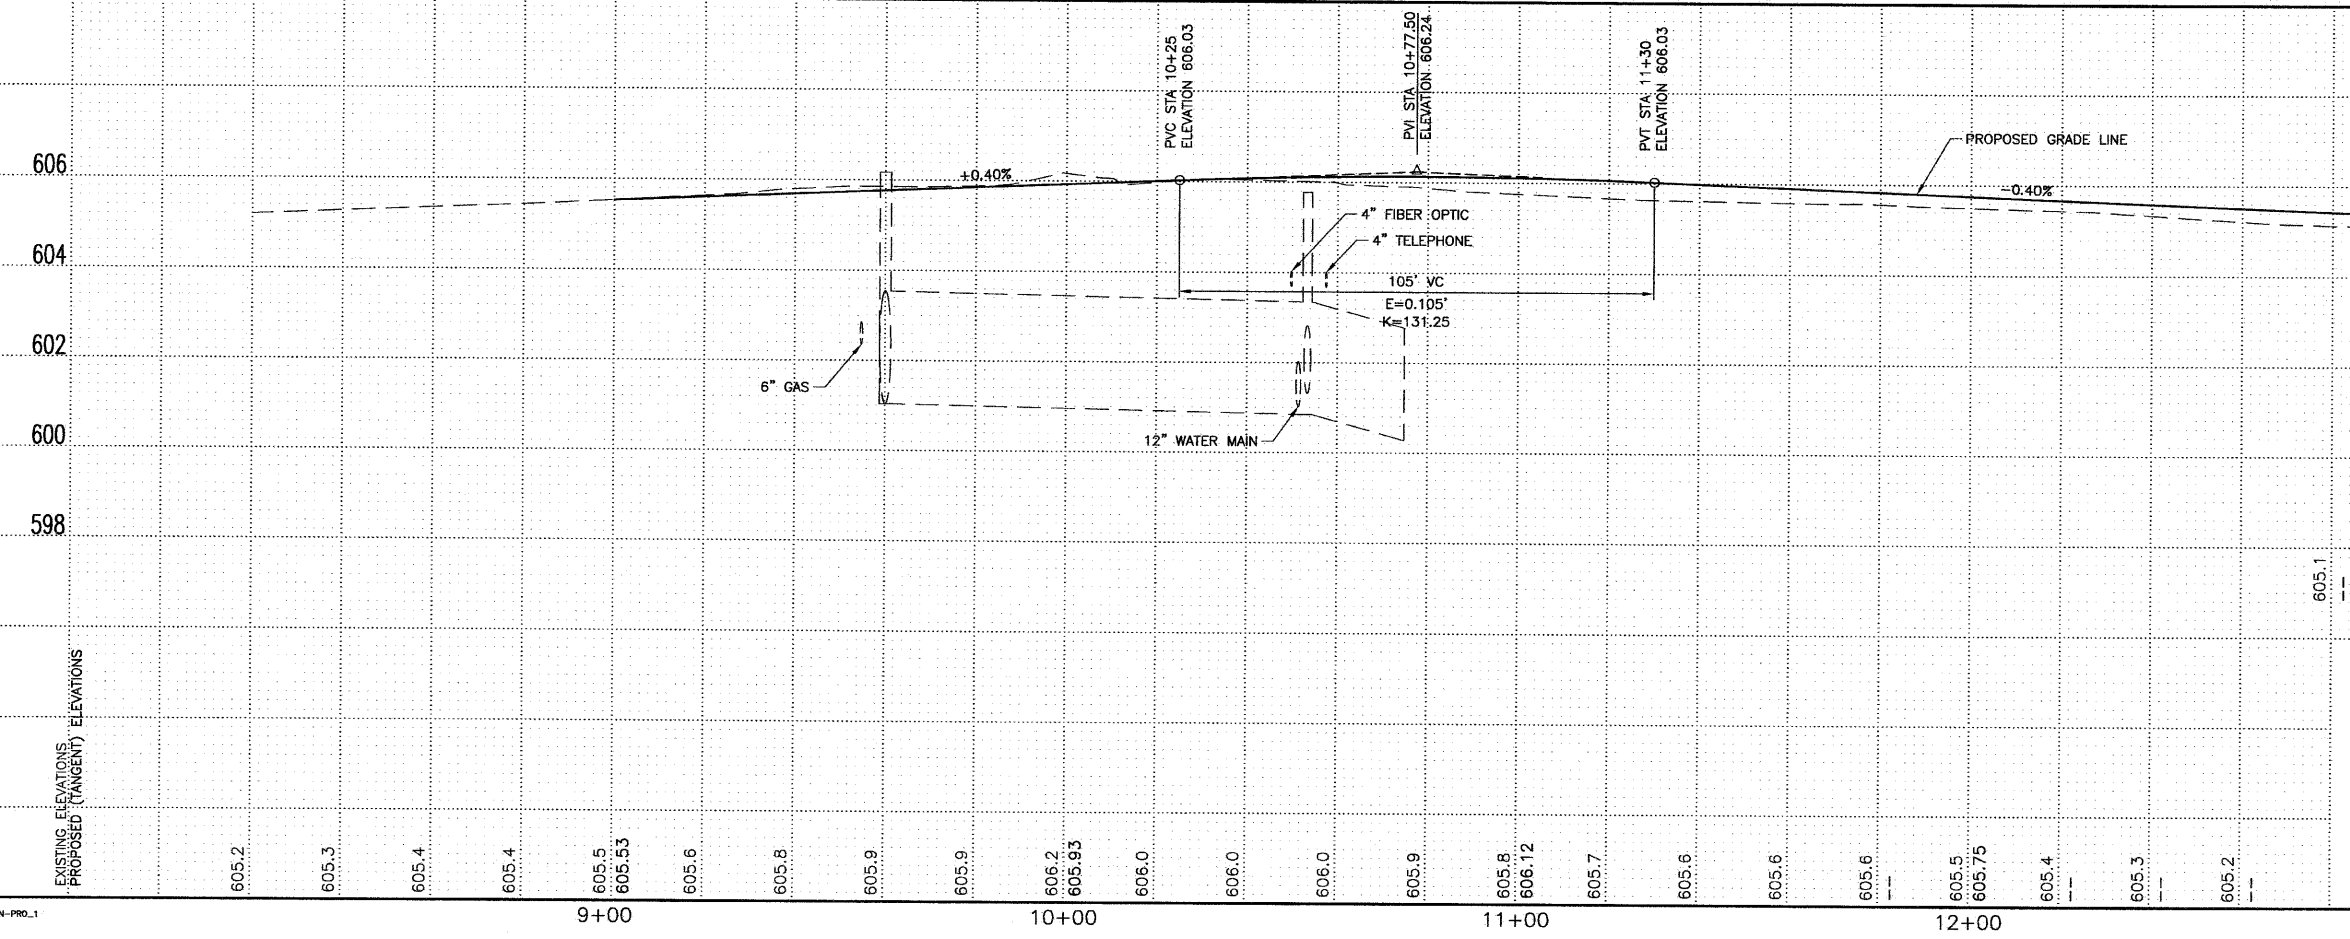

SHEET TITLE	
PLAN & PROFILE STA 10+00 TO STA 13+00	
PROJECT	PROJECT NO.
FAU RTE. 8046 (MEADOWBROOK ROAD)	09040
SECTION 09-00465-00-PV	SCALE
CITY OF SPRINGFIELD	DATE
SANGAMON COUNTY	4/19/10
	DRAWN BY
	CHECKED BY
	DRAWING NO.
	8
<b>Coombe Bloxdorf P.C.</b> - CIVIL ENGINEERS - - STRUCTURAL ENGINEERS - - LAND SURVEYORS - Phone: 217/644-8477 Design Firm License No. 184-002703 755 South Grand Ave. W, Springfield, IL 62704	
	OF 30 SHTS

PLAN-PRO\_1