


LEGEND

- ⊗ - CURB & GUTTER REMOVAL
- ▨ - SIDEWALK REMOVAL
- ▩ - PAVEMENT REMOVAL
- ⊗^{12"} - TREE REMOVAL

CURVE 1
 $\Delta = 4^{\circ}-07'-13''$
 $R = 1500.00'$
 $L = 107.87'$
 $T = 53.96'$
 $PC = STA. 17+00.00$
 $PI = STA. 17+53.96$
 $PT = STA. 18+07.87$

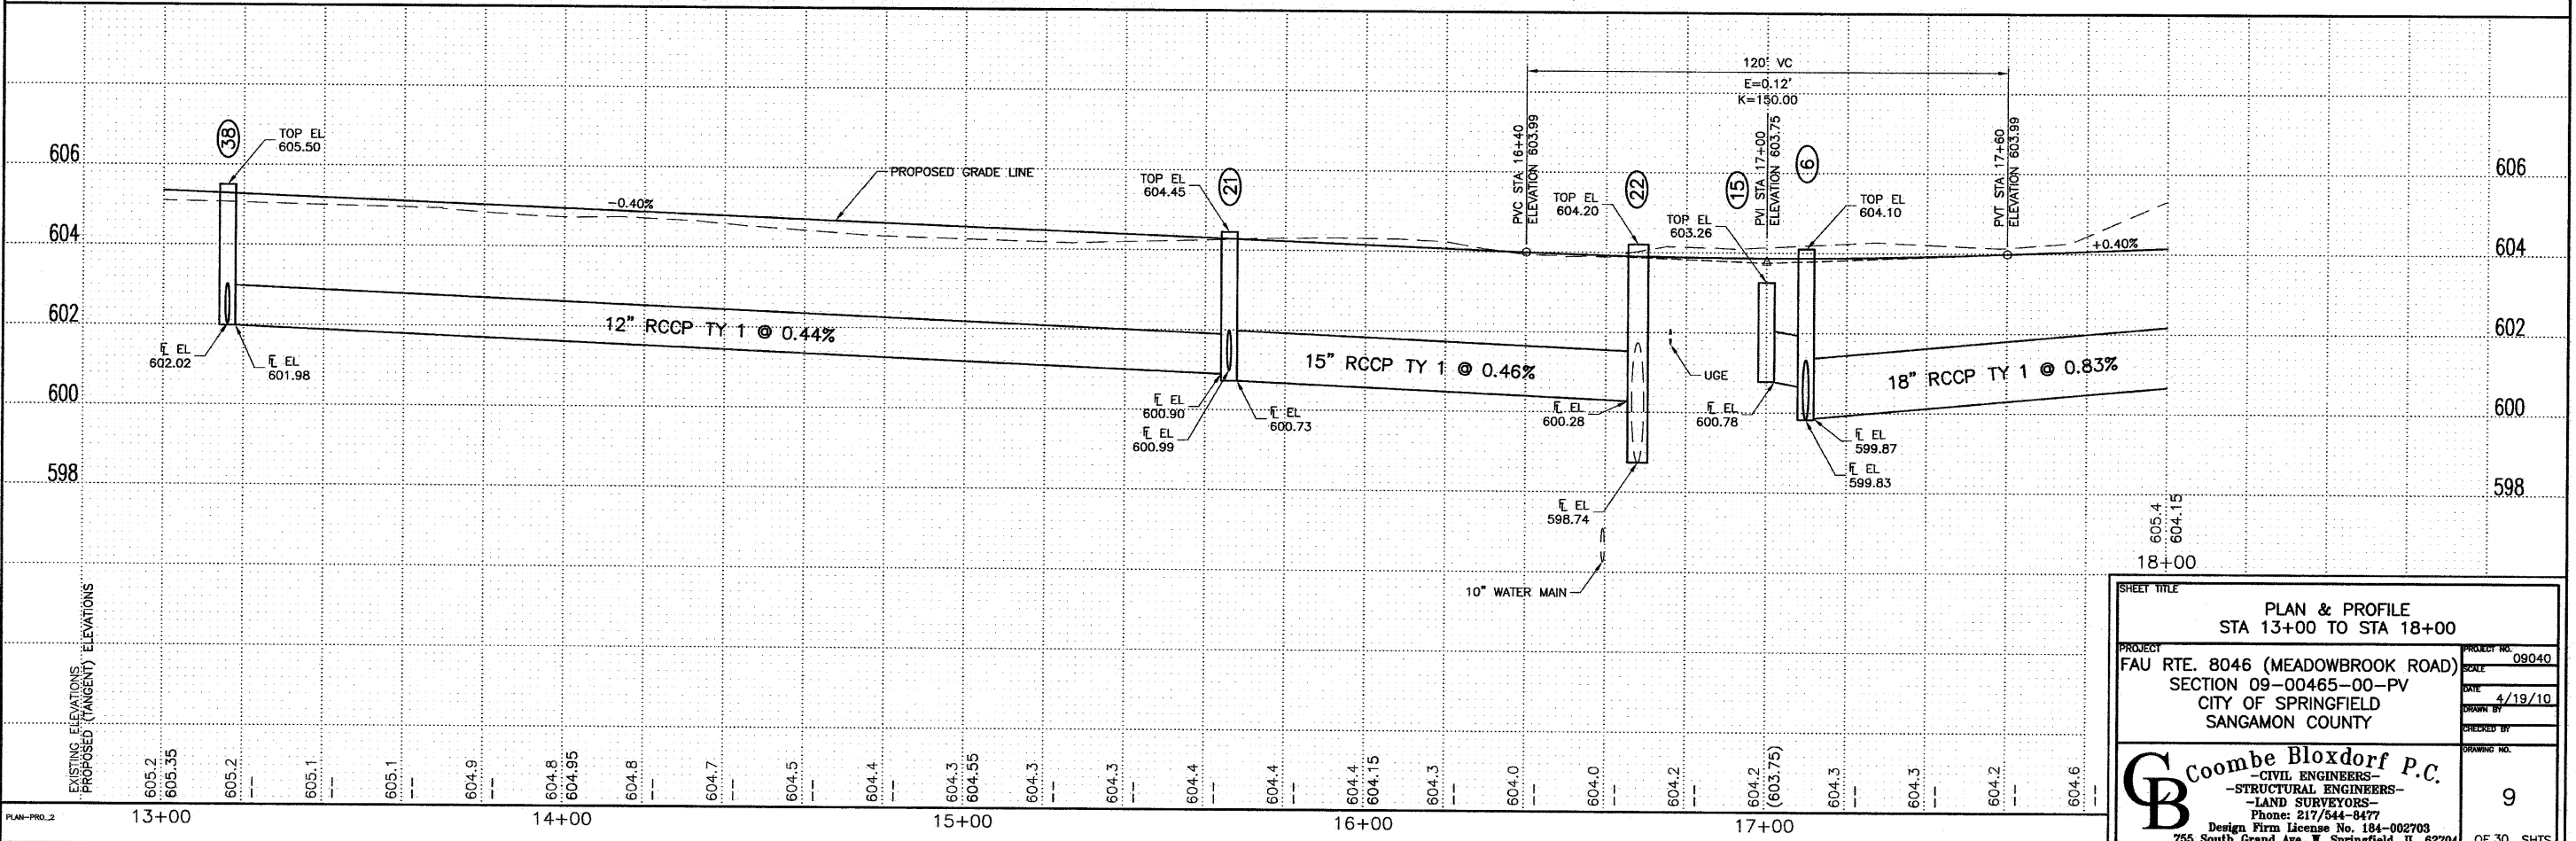

SHEET TITLE	
PLAN & PROFILE STA 13+00 TO STA 18+00	
PROJECT	PROJECT NO.
FAU RTE. 8046 (MEADOWBROOK ROAD)	09040
SECTION 09-00465-00-PV	DATE
CITY OF SPRINGFIELD	4/19/10
SANGAMON COUNTY	DRAWN BY
	CHECKED BY
	DATE
CIVIL ENGINEERS- STRUCTURAL ENGINEERS- LAND SURVEYORS- Phone: 217/544-8477 Design Firm License No. 184-002703 755 South Grand Ave. W, Springfield, IL 62704	
9	OF 30 SHTS