


CURVE 2
 $\Delta = 4^{\circ}-08'-10''$
 $R = 1500.00'$
 $L = 108.28'$
 $T = 54.16'$
 PC = STA. 18+07.87
 PI = STA. 18+62.03
 PT = STA. 19+16.15

LEGEND

^{12"} - TREE REMOVAL

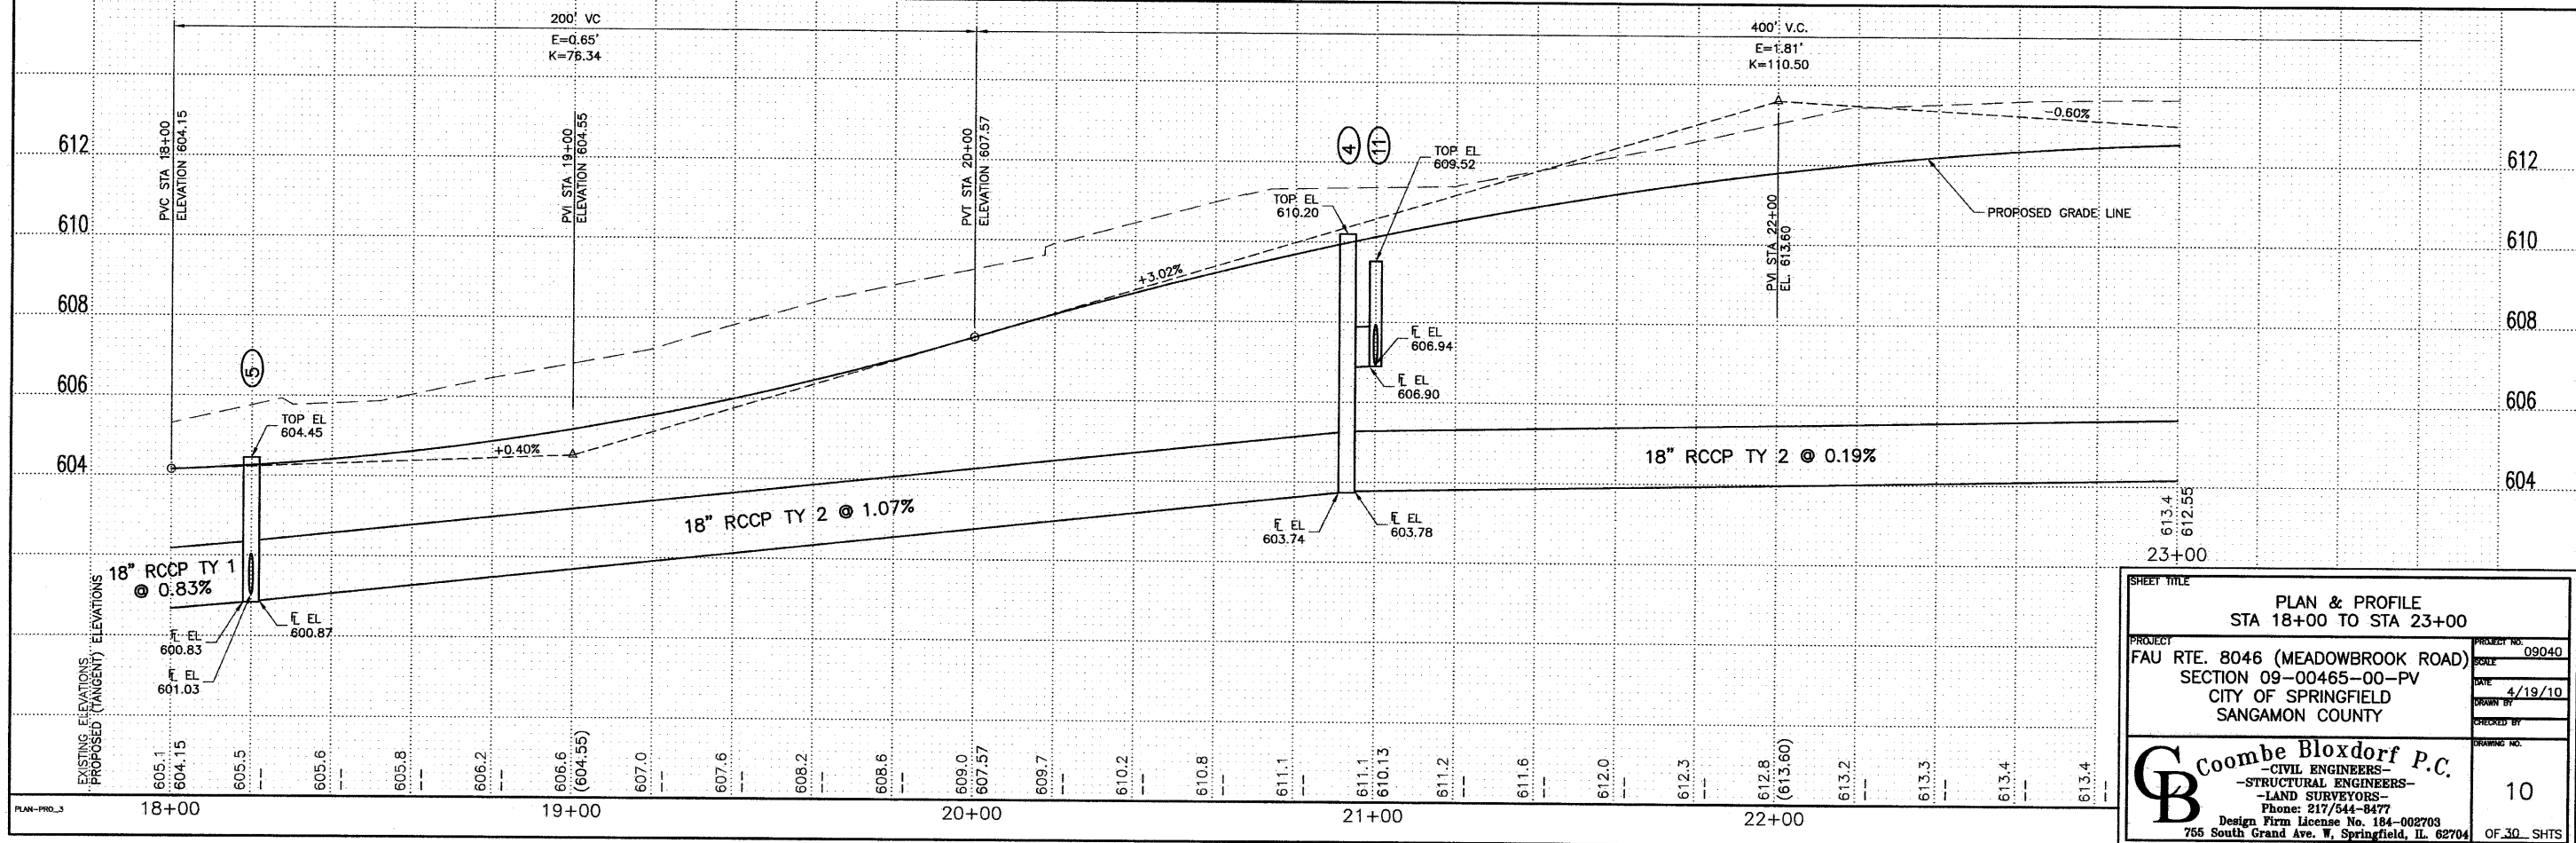

SHEET TITLE	
PLAN & PROFILE STA 18+00 TO STA 23+00	
PROJECT	PROJECT NO.
FAU RTE. 8046 (MEADOWBROOK ROAD)	09040
SECTION 09-00465-00-PV	DATE
CITY OF SPRINGFIELD	4/19/10
SANGAMON COUNTY	DRAWN BY
	CHECKED BY
	DATE
	10
Coombe Bloxdorf P.C. - CIVIL ENGINEERS - - STRUCTURAL ENGINEERS - - LAND SURVEYORS - Phone: 217/544-8477 Design Firm License No. 184-002703 755 South Grand Ave. W. Springfield, IL 62704	
OF 30 SHEETS	93539