


LEGEND

- XXX CURB & GUTTER REMOVAL
- ▨ SIDEWALK REMOVAL
- ▧ PAVEMENT REMOVAL
- ⊗ 12" TREE REMOVAL

305 304 303 302 301

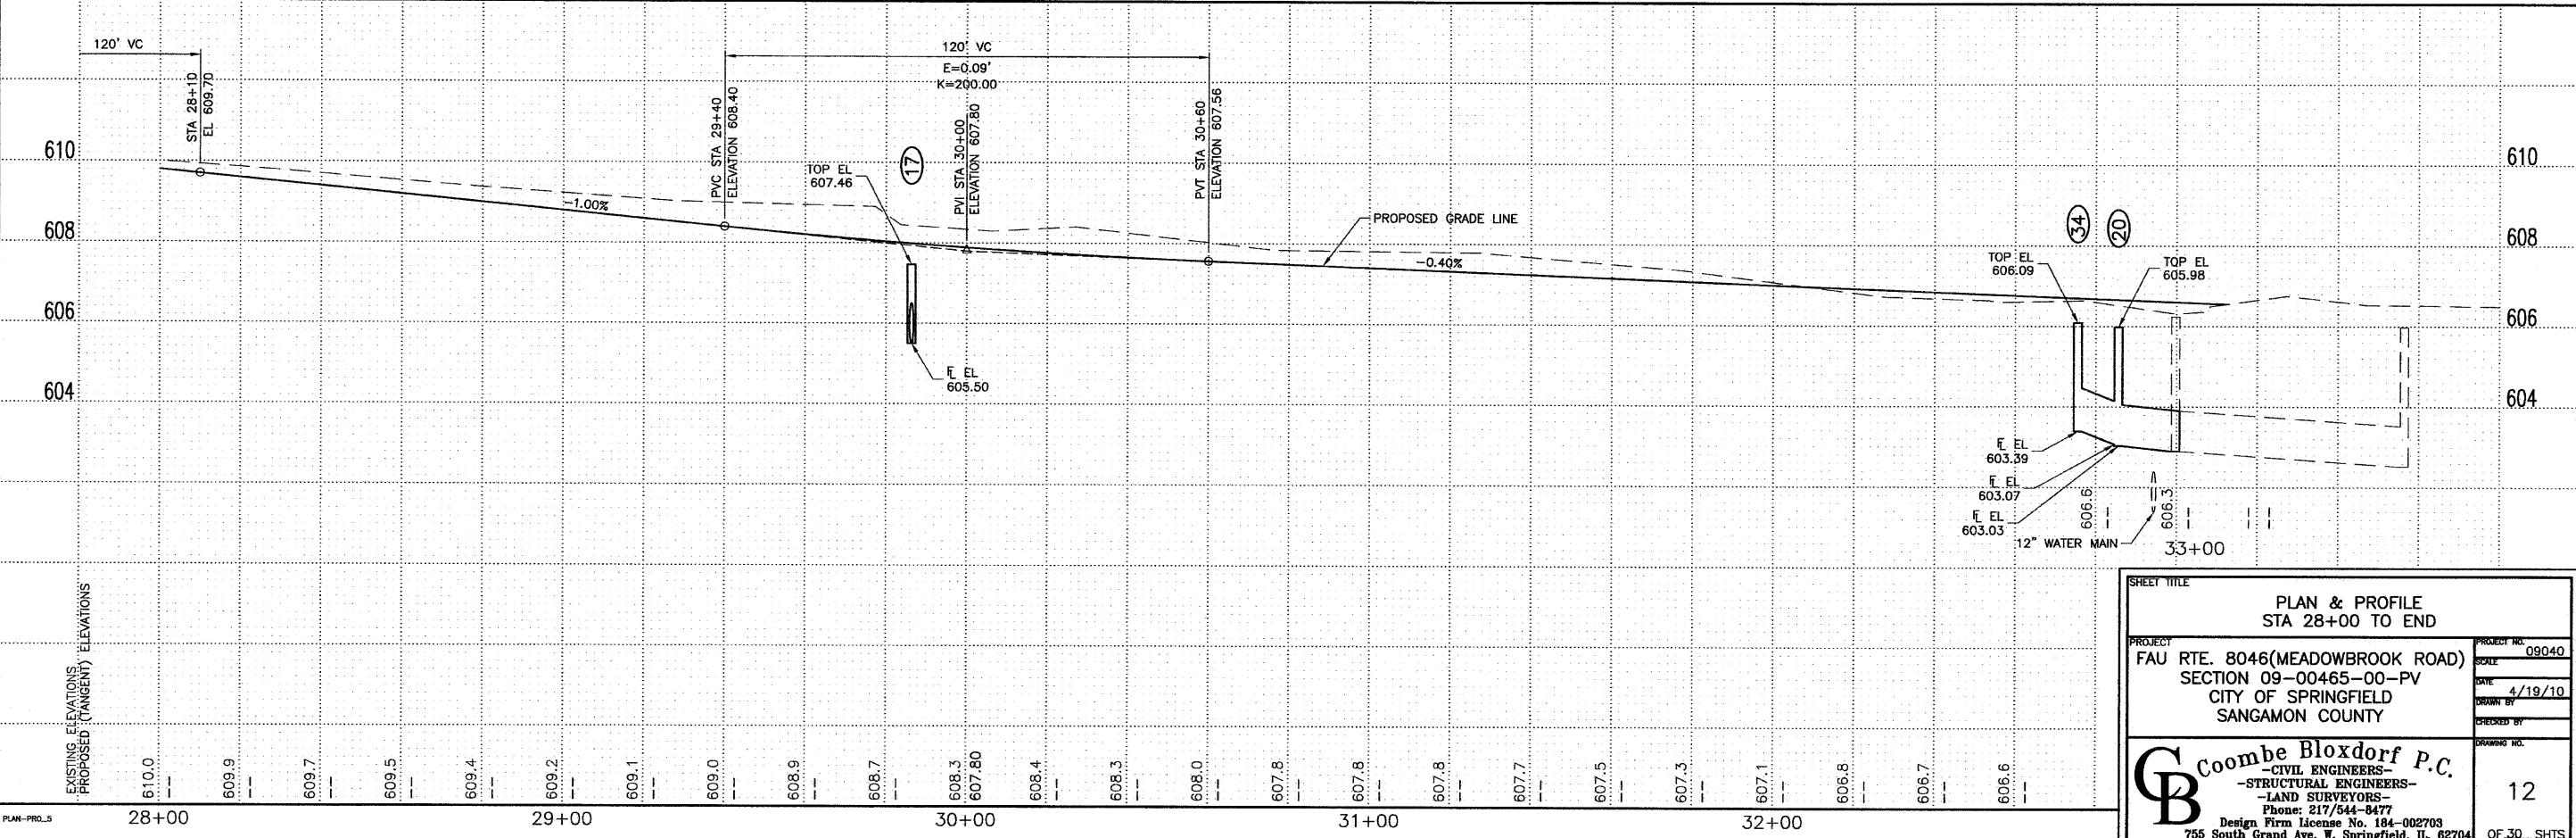

SHEET TITLE		PLAN & PROFILE STA 28+00 TO END	
PROJECT	FAU RTE. 8046(MEADOWBROOK ROAD)	PROJECT NO.	09040
SECTION	09-00465-00-PV	SCALE	
CITY	CITY OF SPRINGFIELD	DATE	4/19/10
COUNTY	SANGAMON COUNTY	DRAWN BY	
		CHECKED BY	
		DRAWING NO.	12
Coombe Bloxdorf P.C. - CIVIL ENGINEERS - - STRUCTURAL ENGINEERS - - LAND SURVEYORS - Phone: 217/544-8477 Design Firm License No. 184-002703 755 South Grand Ave. W, Springfield, IL 62704		OF 30 SHTS	