


DATE	
BY	
SURVEYED	
PLOTTED	
NOTE BOOK	
AREAS CHECKED	
NO.	

DATE	
BY	
SURVEYED	
PLOTTED	
NOTE BOOK	
AREAS CHECKED	
NO.	

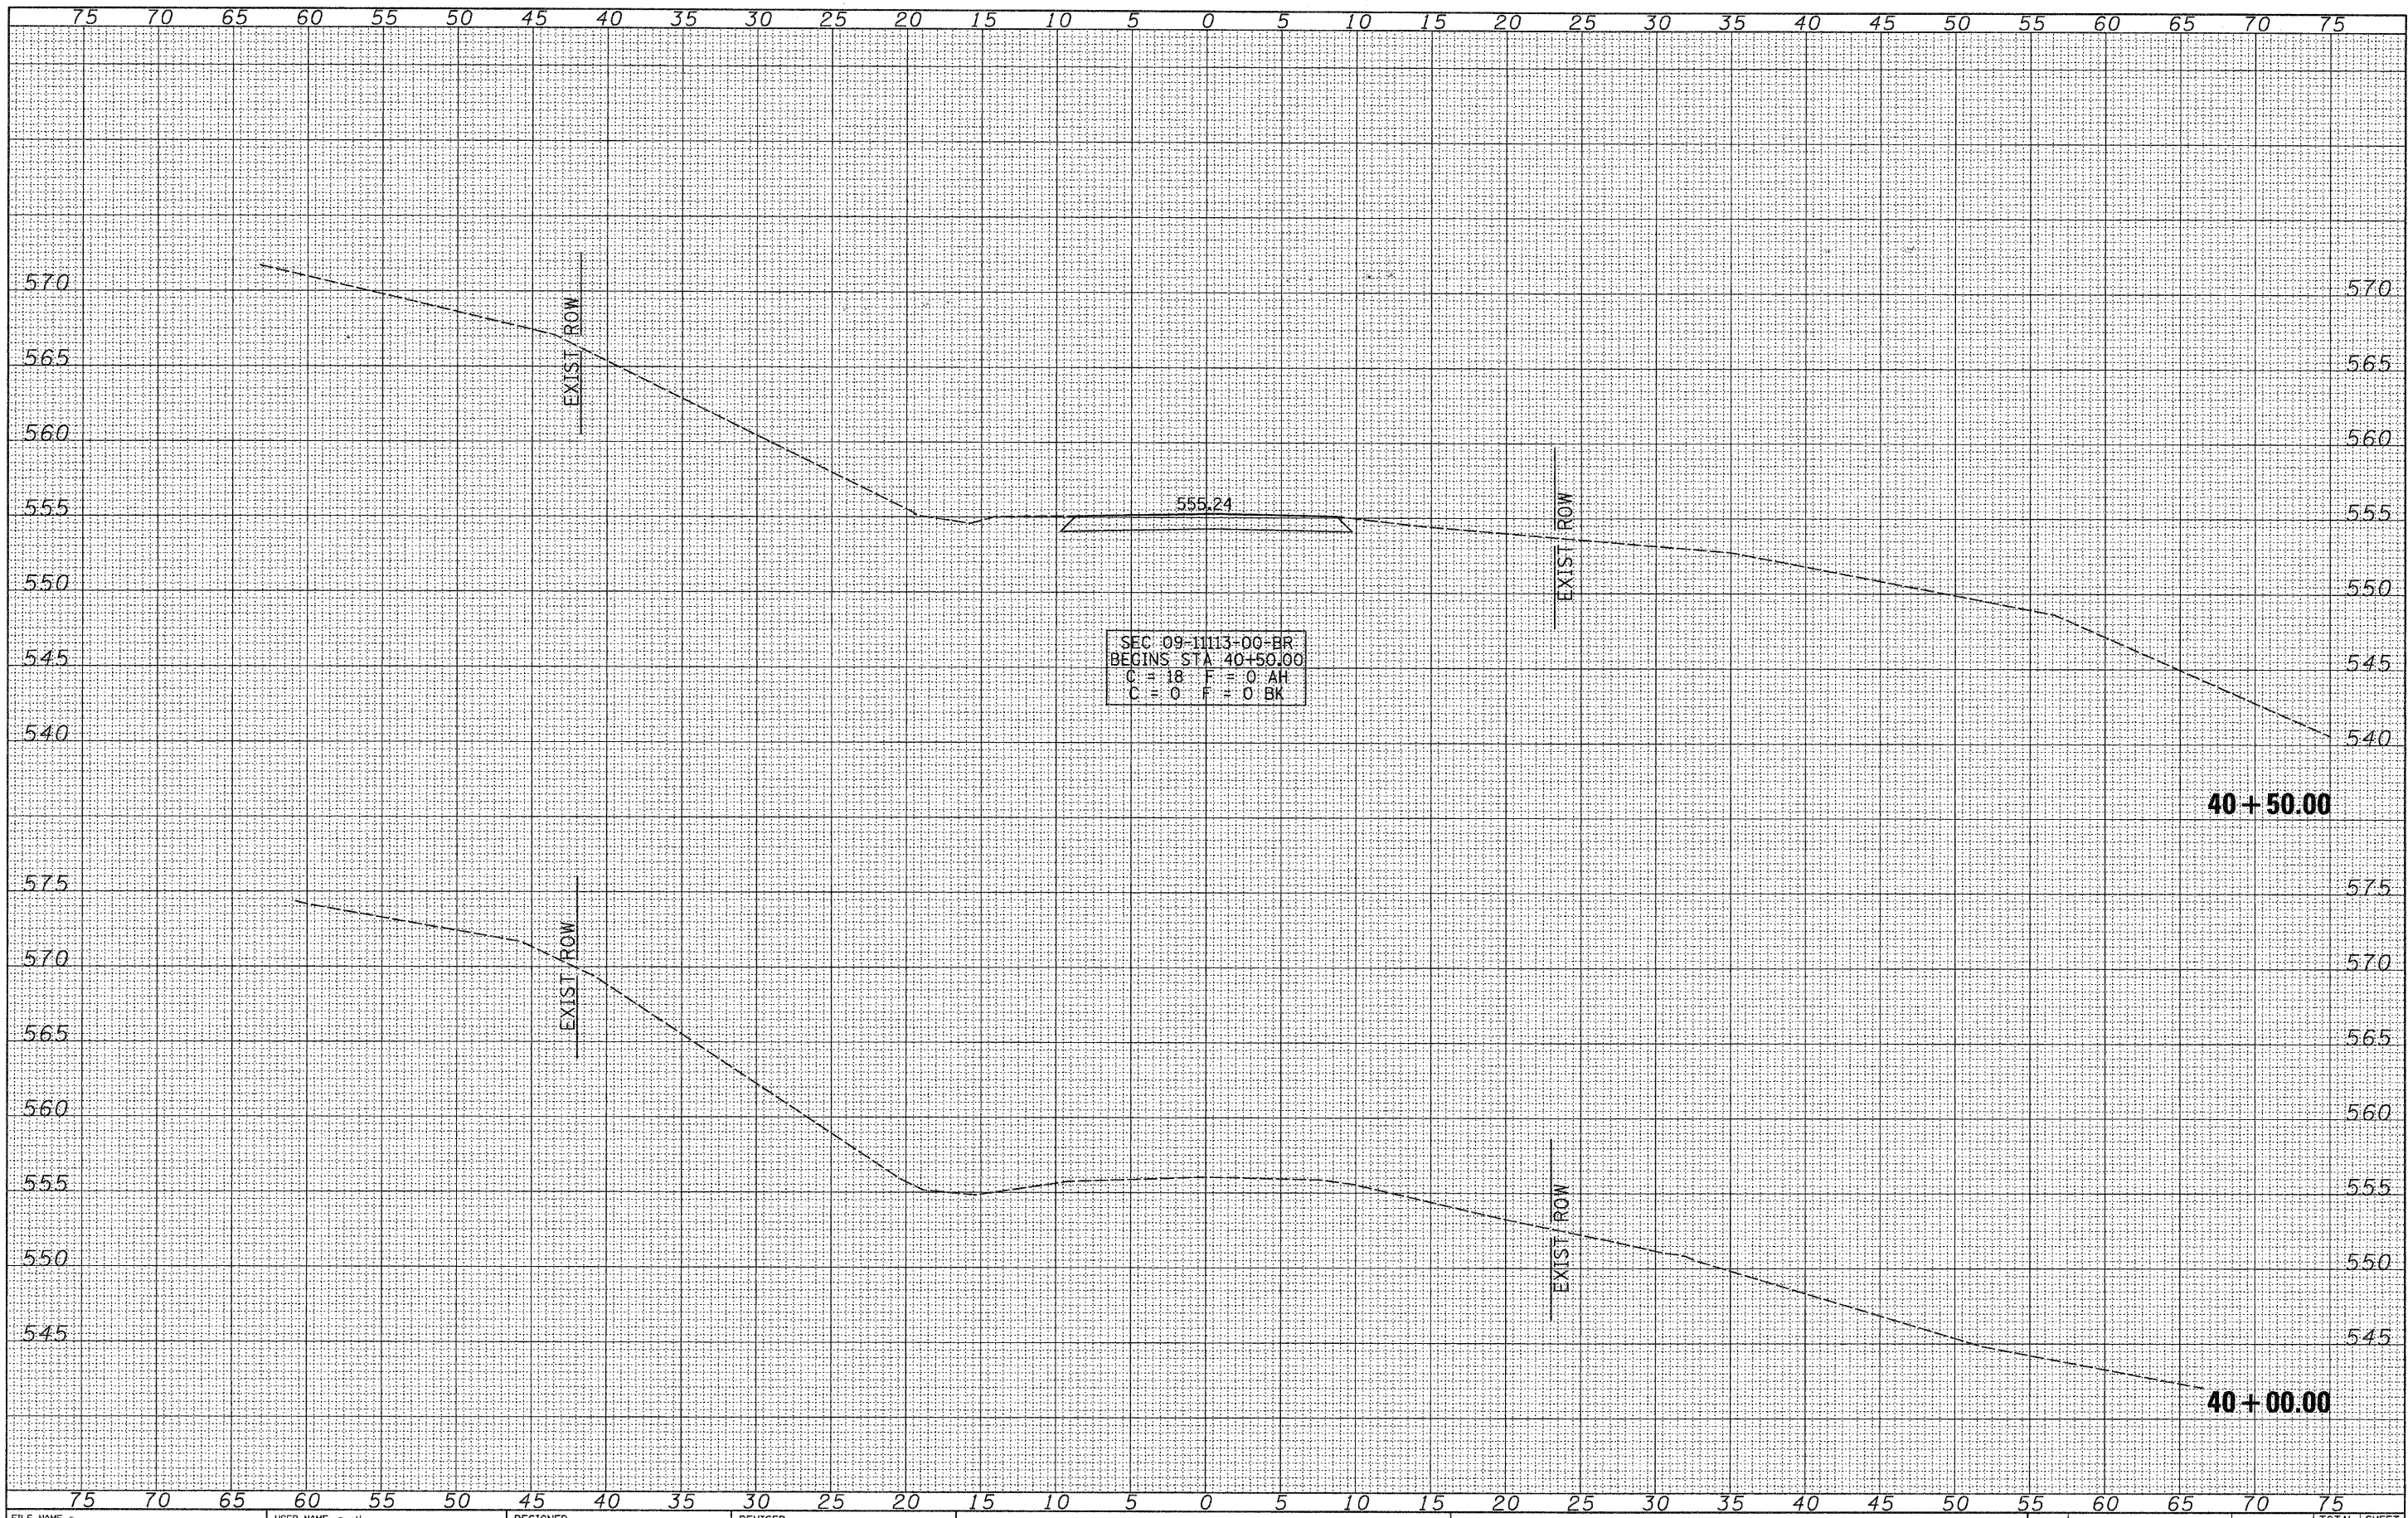

FILE NAME = V:\Bridge\2800 - Pike\2800\shhta.dgn  
 USER NAME = cthomes  
 PLOT SCALE = 5.0000' / IN.  
 PLOT DATE = 9/8/2010

DESIGNED -	REVISED -
DRAWN -	REVISED -
CHECKED -	REVISED -
DATE -	REVISED -

**PIKE COUNTY  
 TOWNSHIP ROAD 359  
 OVER HONEY CREEK**

**CROSS SECTIONS**  
 SCALE: 1"=5'-0"  
 SHEET NO. 1 OF 12 SHEETS  
 STA. 40+00.00 TO STA. 40+50.00

RTE.	SECTION	COUNTY	TOTAL SHEETS	SHEET NO.
TR 359	09-11113-00-BR	PIKE	28	17
CONTRACT NO. 73540			FED. ROAD DIST. NO. 7 ILLINOIS	
FED. AID PROJECT BR05-0149(041)				