


BY	DATE
FINAL SURVEY	
SURVEYED	
NOTED	
PLATE	
AREAS	
CHECKED	
NO.	

BY	DATE
ORIGINAL SURVEY	
SURVEYED	
NOTED	
PLATE	
AREAS	
CHECKED	
NO.	

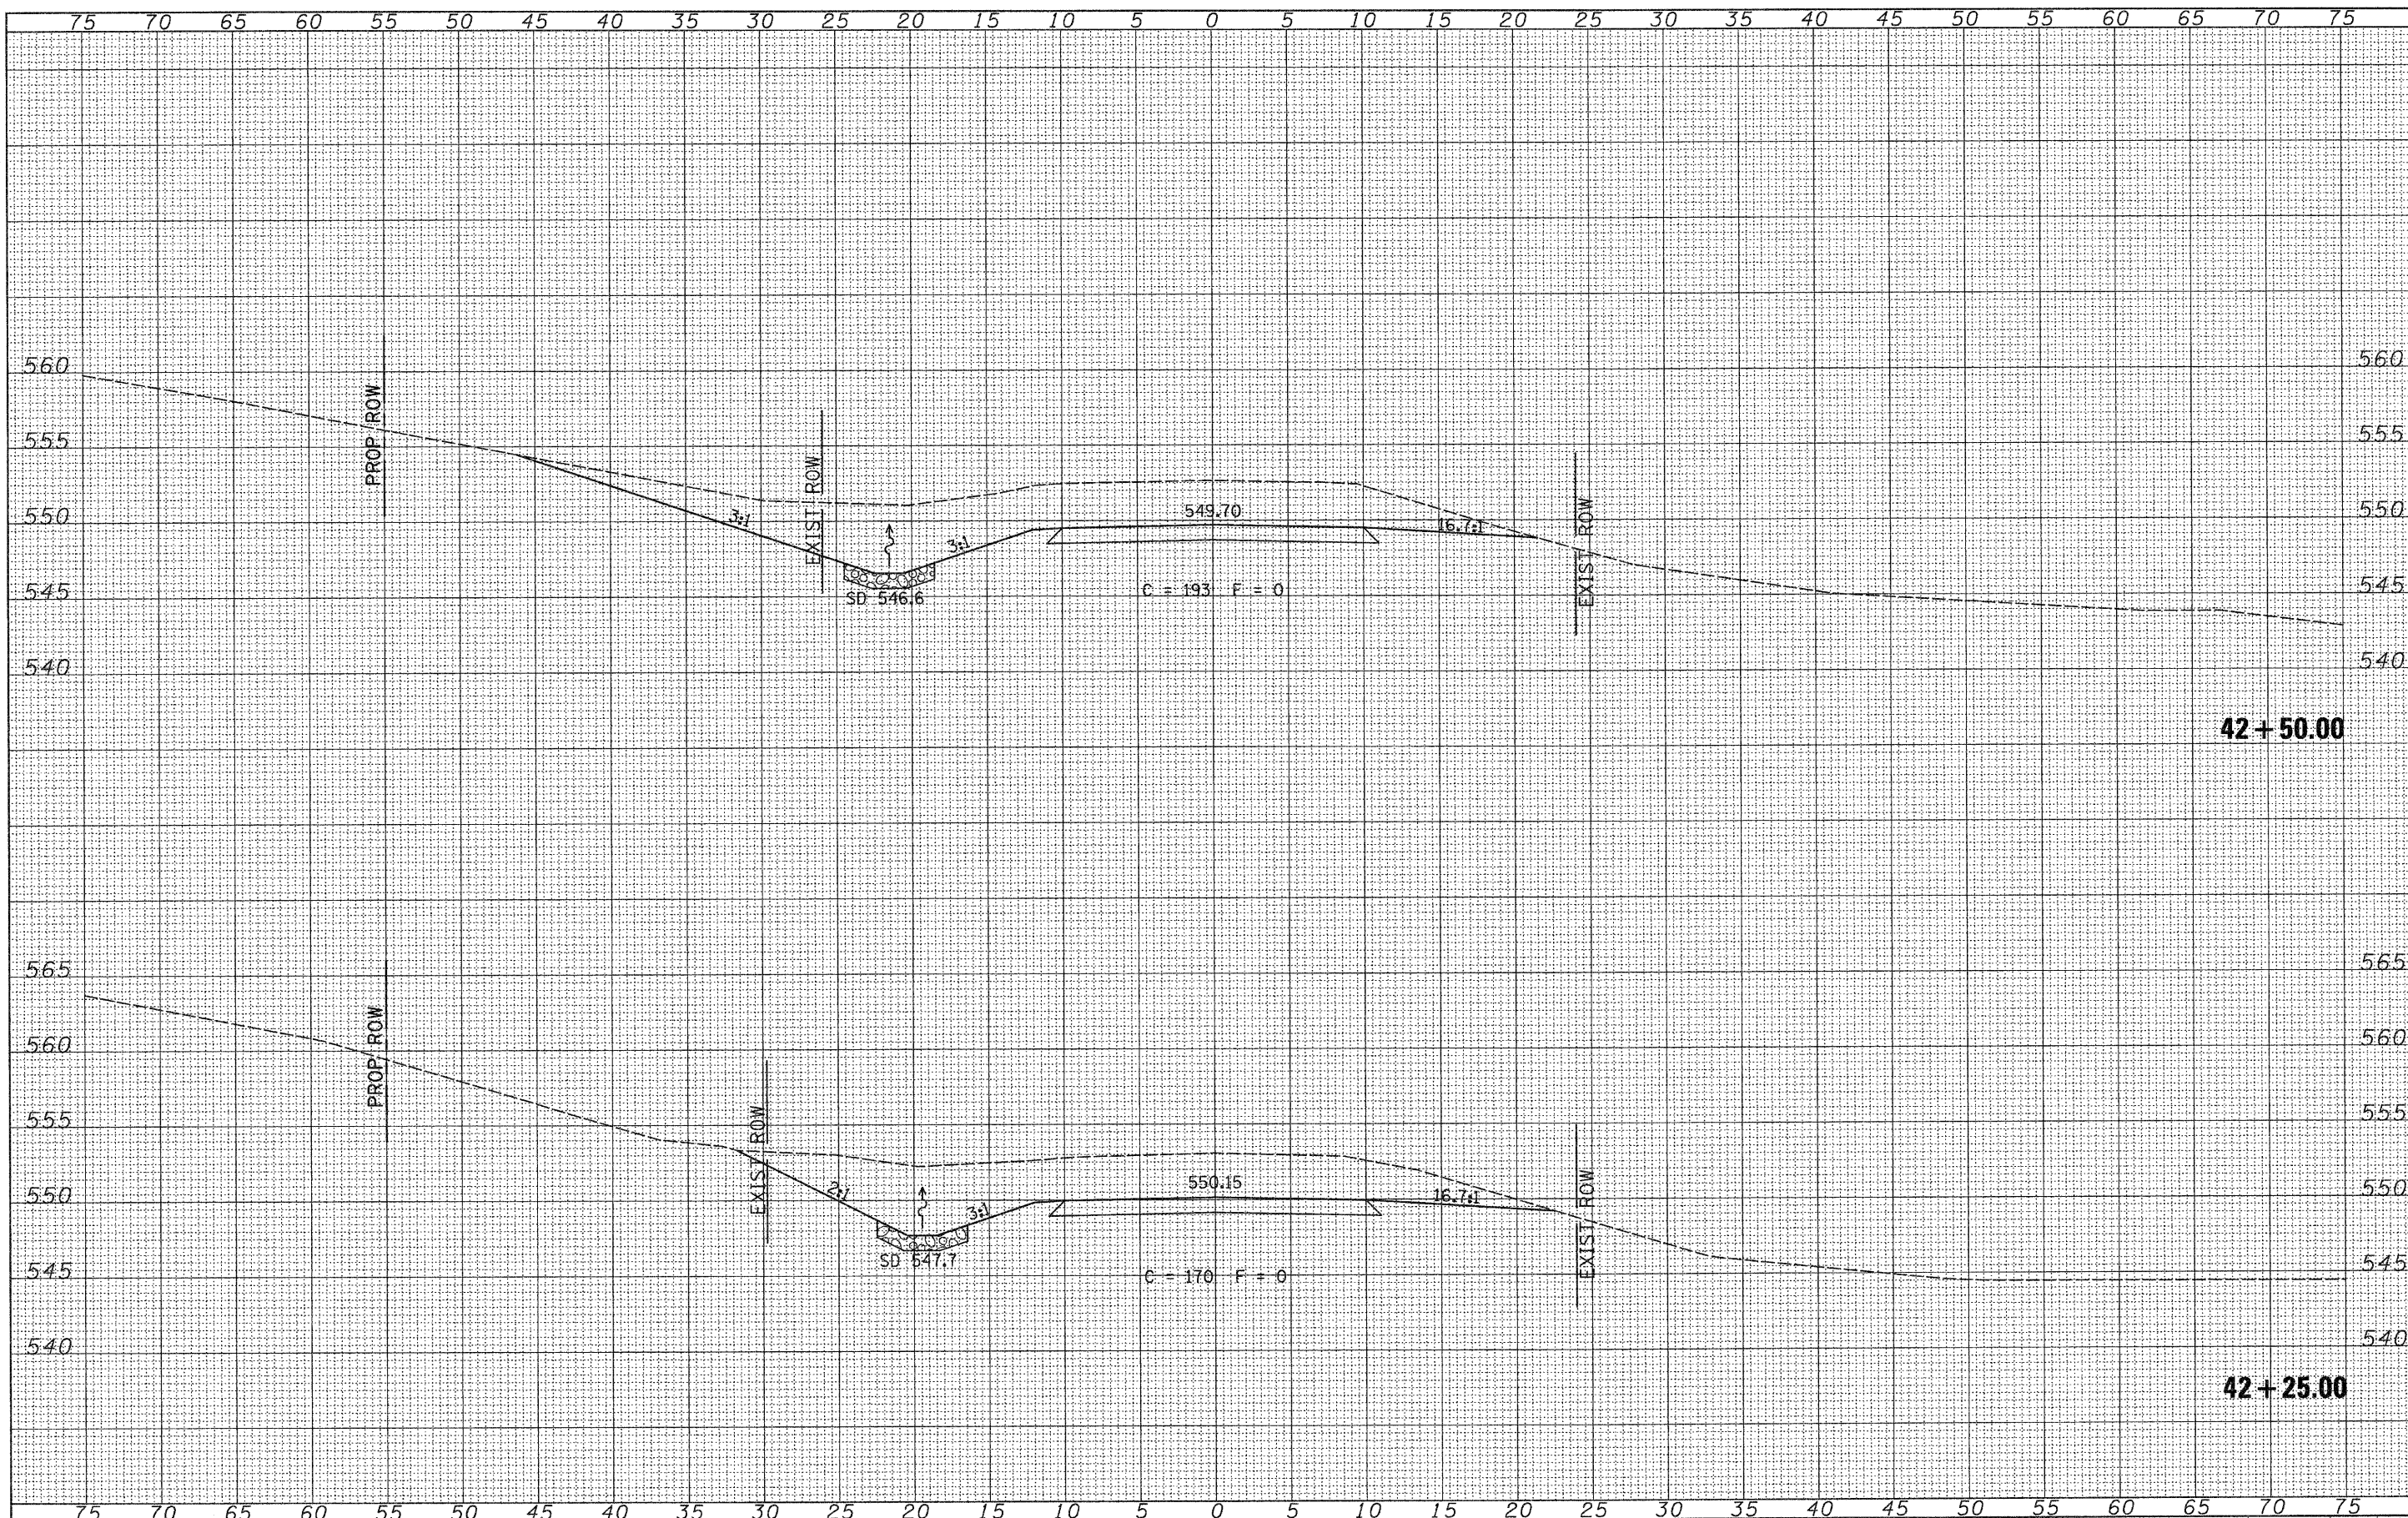

FILE NAME =
 V:\Bridges\2800 - Pike\2800\ahts.dgn

USER NAME = othomas
 DESIGNED -
 DRAWN -
 CHECKED -
 DATE -

REVISED -
 REVISED -
 REVISED -
 REVISED -

**PIKE COUNTY
 TOWNSHIP ROAD 359
 OVER HONEY CREEK**

SCALE: 1"=5'-0"
 SHEET NO. 4 OF 12 SHEETS
 STA. 42+25.00 TO STA. 42+50.00

RTE.	SECTION	COUNTY	TOTAL SHEETS	SHEET NO.
TR 359	09-11113-00-BR	PIKE	28	20
CONTRACT NO. 93540			FED. ROAD DIST. NO. 7 ILLINOIS	
FED. AID PROJECT BR05-0149(04)				