


DATE	
BY	
FINAL SURVEY	
PLOTTED	
NOTE BOOK	
NO.	
SURVEYED	
PLATE	
AREAS CHECKED	

DATE	
BY	
ORIGINAL SURVEY	
PLOTTED	
NOTE BOOK	
NO.	
SURVEYED	
PLATE	
AREAS CHECKED	

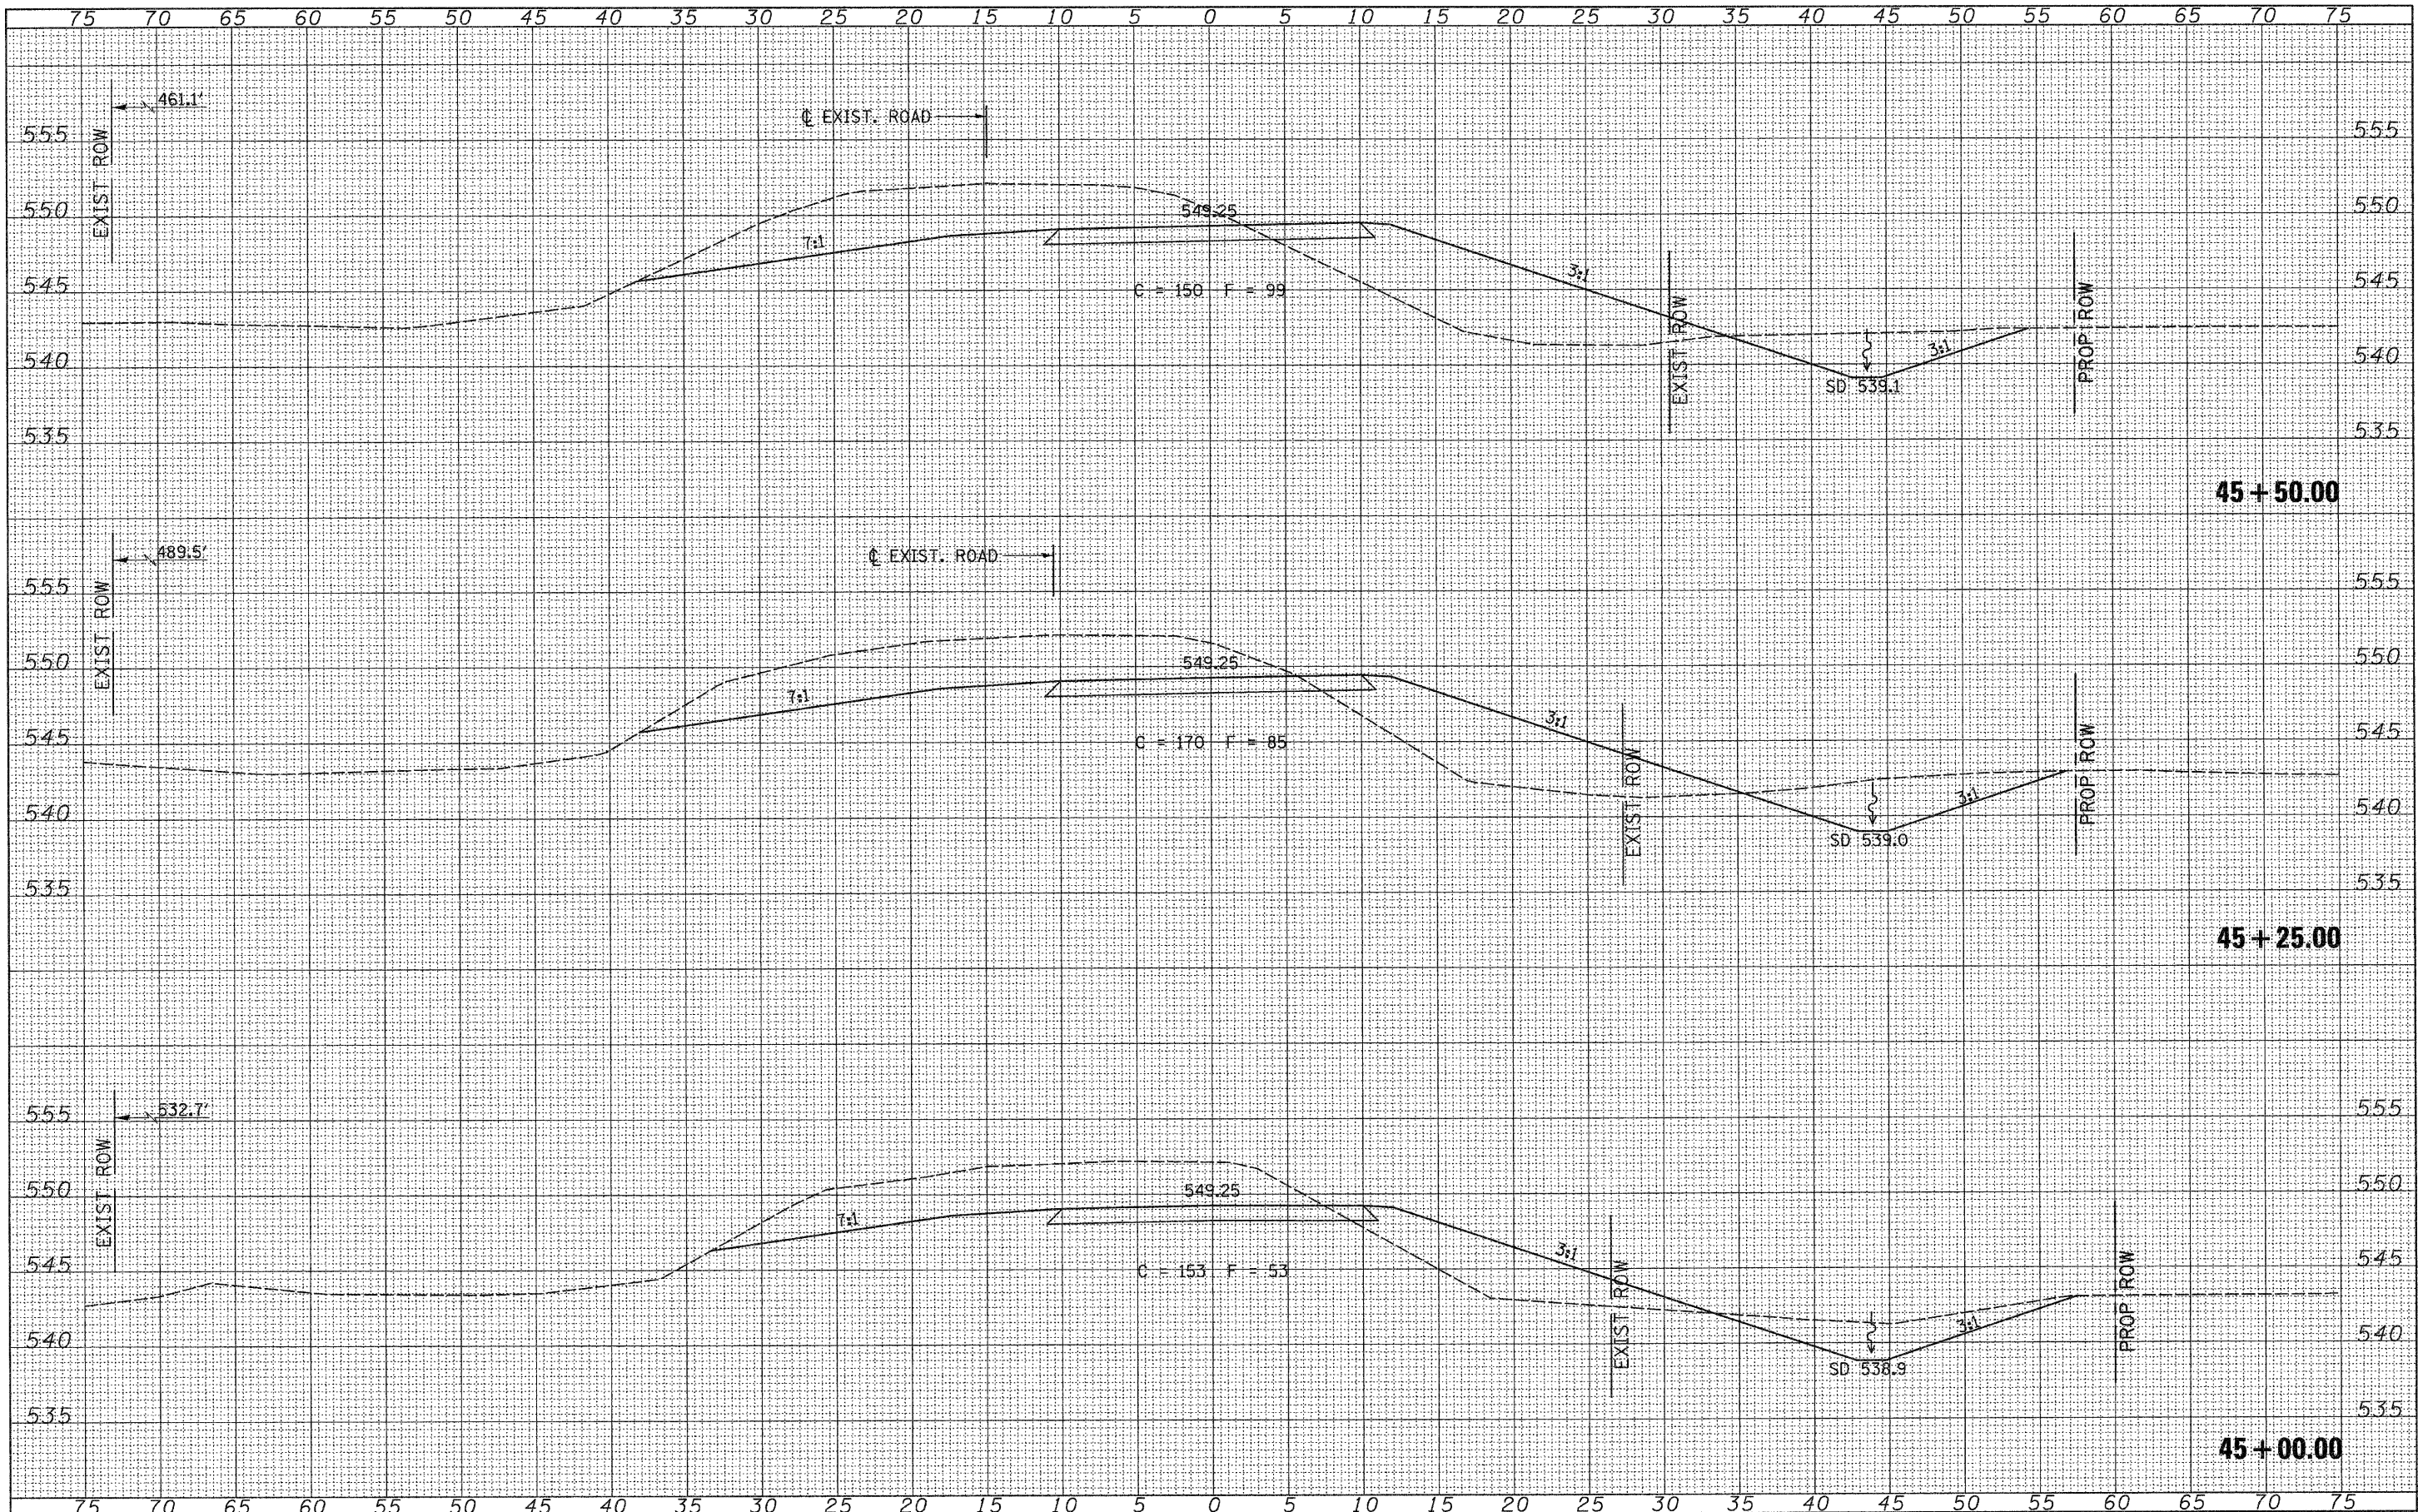

FILE NAME =
 W:\Bridge\2800 - Pike\2800.shts.dgn

USER NAME = othomas	DESIGNED -	REVISED -
	DRAWN -	REVISED -
PLLOT SCALE = 5.0000' / IN.	CHECKED -	REVISED -
PLLOT DATE = 9/8/2010	DATE -	REVISED -

**PIKE COUNTY
 TOWNSHIP ROAD 359
 OVER HONEY CREEK**

CROSS SECTIONS
 SCALE: 1"=5'-0"
 SHEET NO. 6 OF 12 SHEETS
 STA. 45+00.00 TO STA. 45+50.00

RTE.	SECTION	COUNTY	TOTAL SHEETS	SHEET NO.
TR 359	09-11113-00-BR	PIKE	28	22
CONTRACT NO. 93540			FED. AID PROJECT BR05-0149040	