


DATE	
BY	
FINAL SURVEY	SURVEYED
NOTE BOOK	PLOTTED
NO.	TEMPLATE
	AREAS CHECKED

DATE	
BY	
ORIGINAL SURVEY	SURVEYED
NOTE BOOK	PLOTTED
NO.	TEMPLATE
	AREAS CHECKED

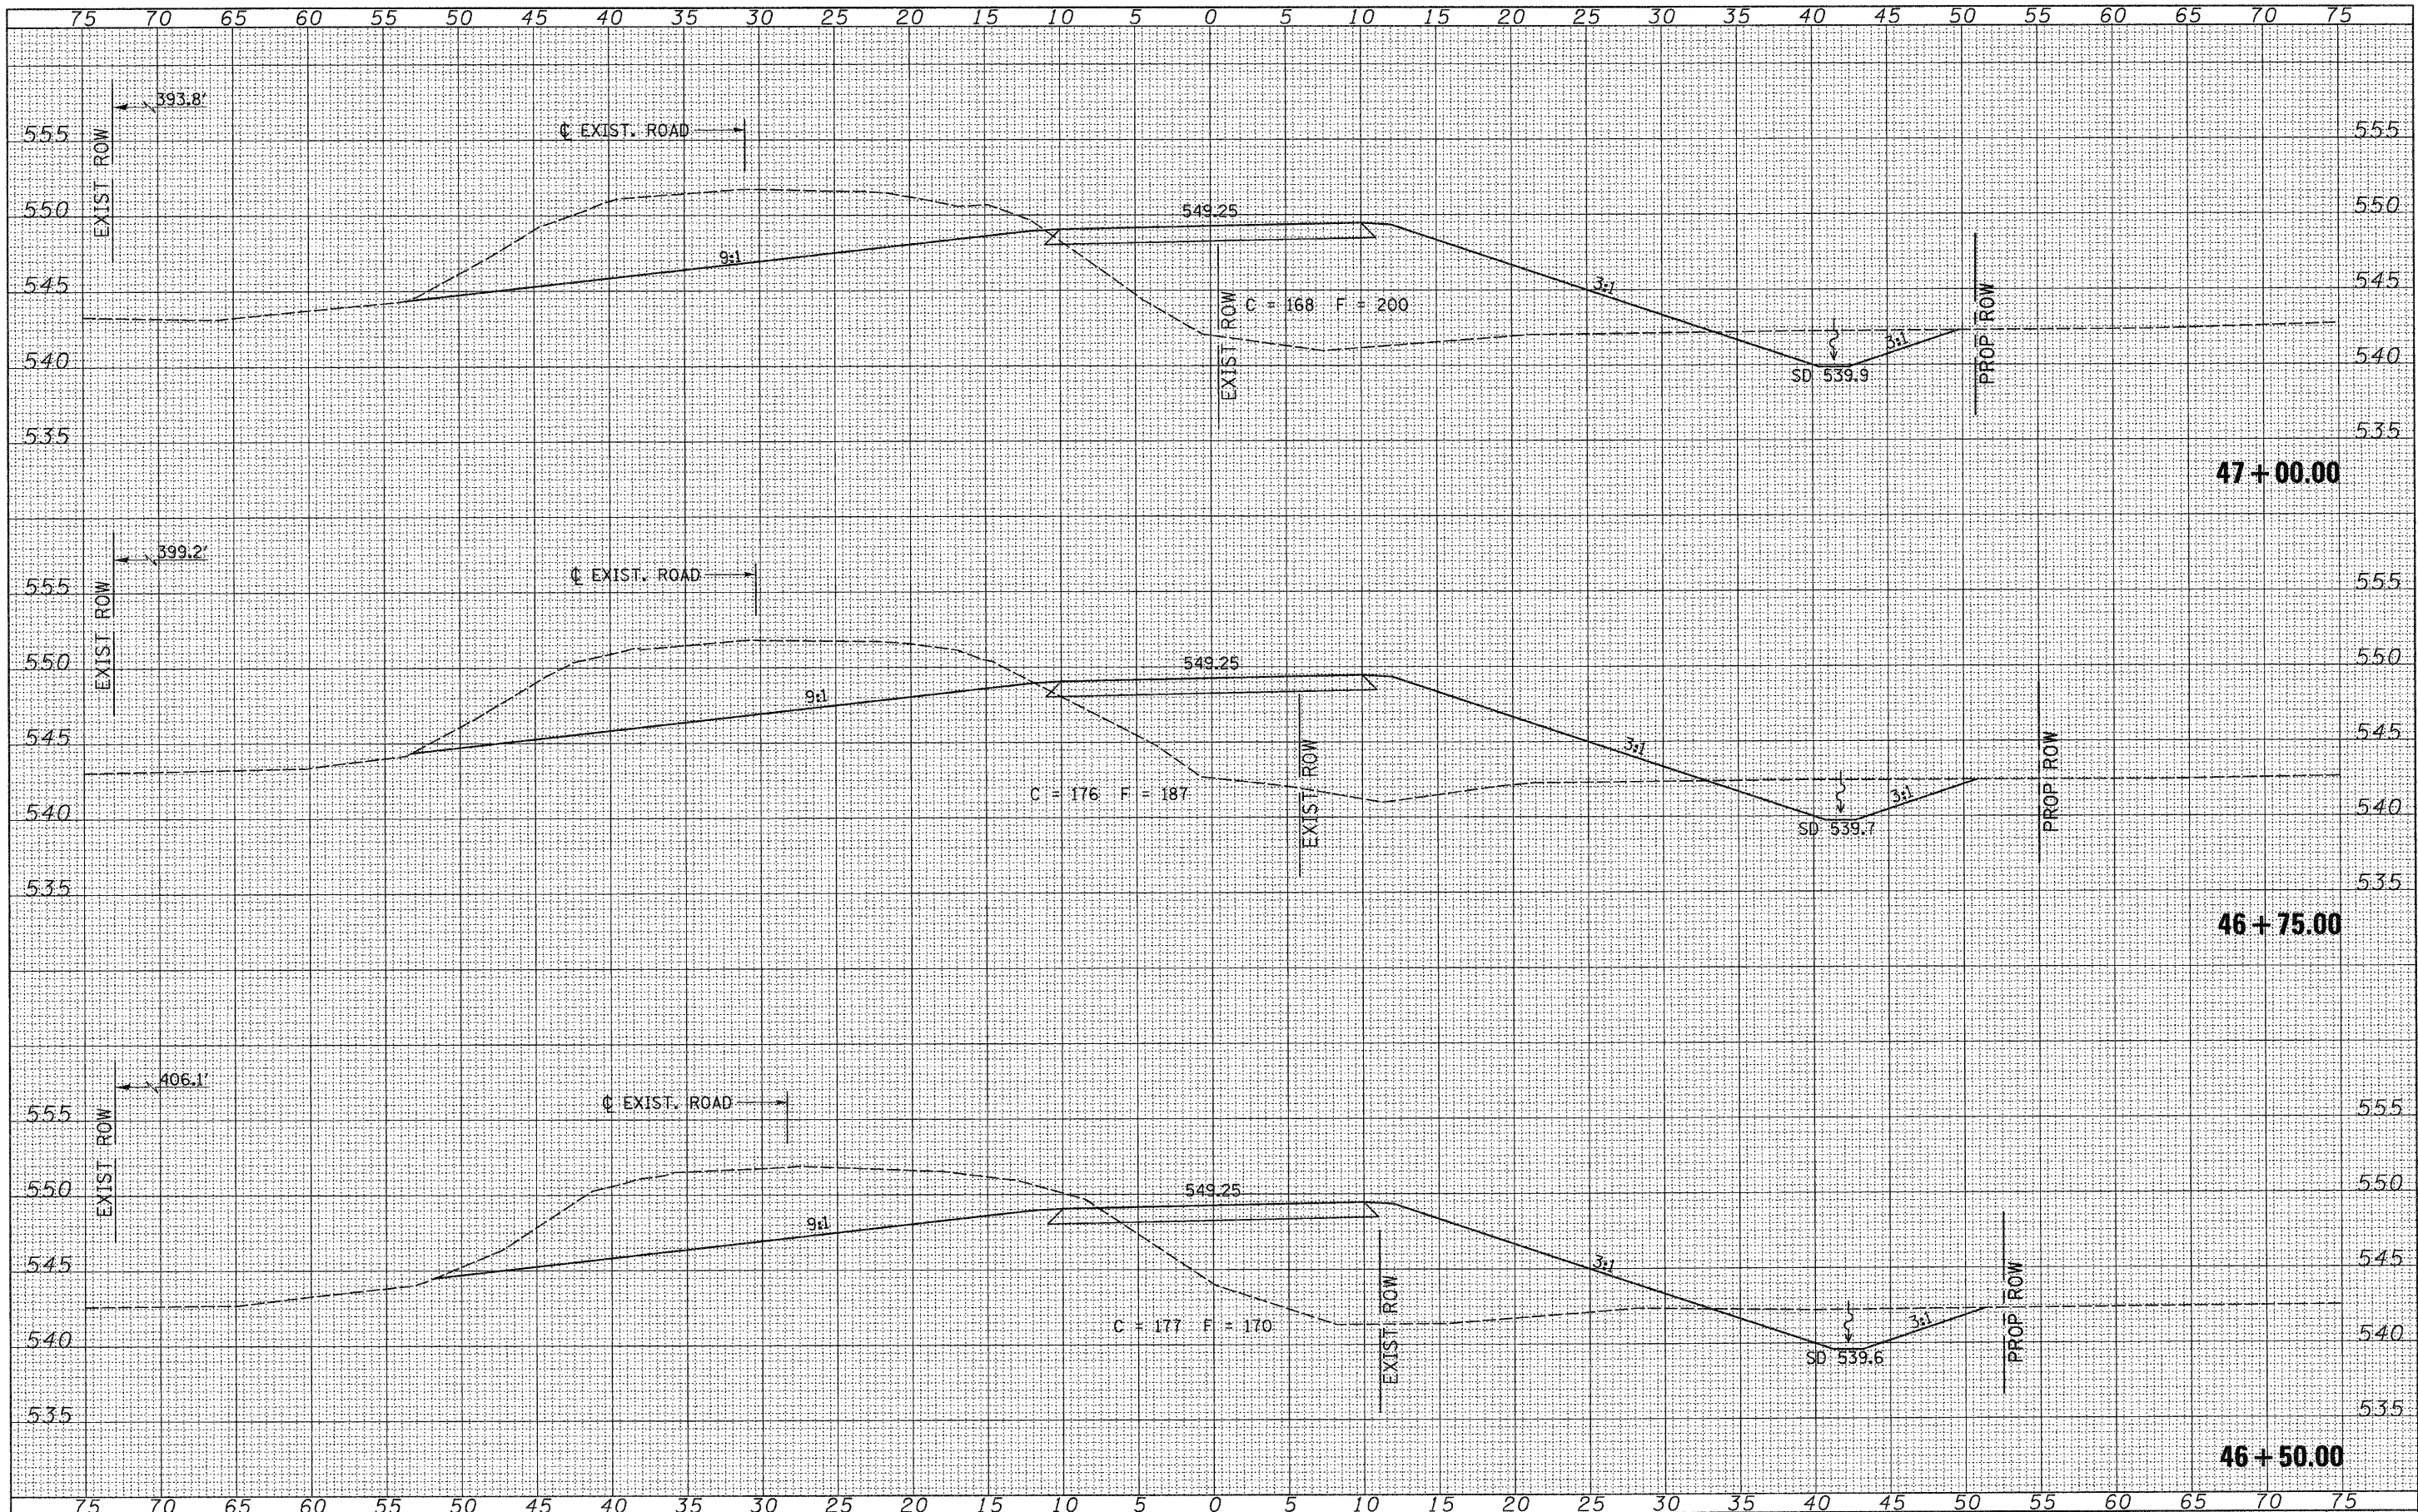

FILE NAME = V:\Bridges\2800 - Pike\2800\shfts.dgn	USER NAME = othomas	DESIGNED -	REVISED -	PIKE COUNTY TOWNSHIP ROAD 359 OVER HONEY CREEK	CROSS SECTIONS		RTE.	SECTION	COUNTY	TOTAL SHEETS	SHEET NO.	
	PLOT SCALE = 5.0000' / IN.	DRAWN -	REVISED -		SCALE: 1"=5'-0"	SHEET NO. 8 OF 12 SHEETS	STA. 46+50.00 TO STA. 47+00.00	TR 359	09-11113-00-BR	PIKE	28	24
	PLOT DATE = 9/8/2010	CHECKED -	REVISED -								CONTRACT NO. 93540	
		DATE -	REVISED -								FED. ROAD DIST. NO. 7 ILLINOIS	