



PLOT DATE = 11/14/2010
 FILE NAME = I:\0812900\cadd\17_plans\17_DBXXXXX-Sht-PMK.dgn
 PLOT SCALE = 48.0018 / IN.
 USER NAME = sdonahue


LAST SAVED = 11/29/2009
 PEN TABLE = VB-Half.tbl
 PLOT DRIVER = TR-V8pdf-Black-Half.plt

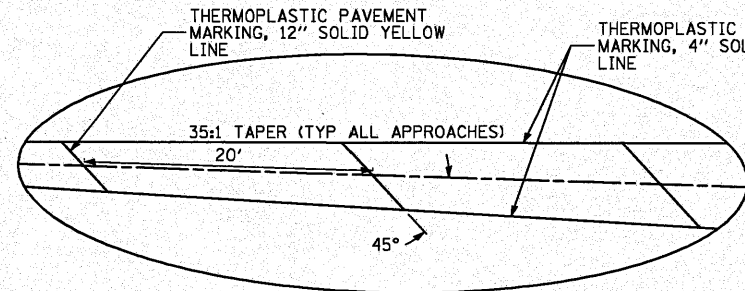


DETAIL 'A'

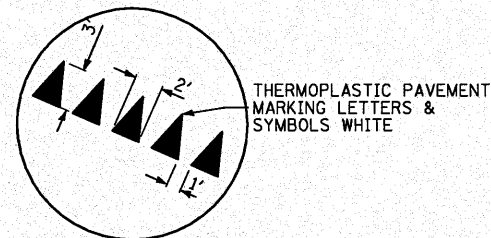

DETAIL 'B'


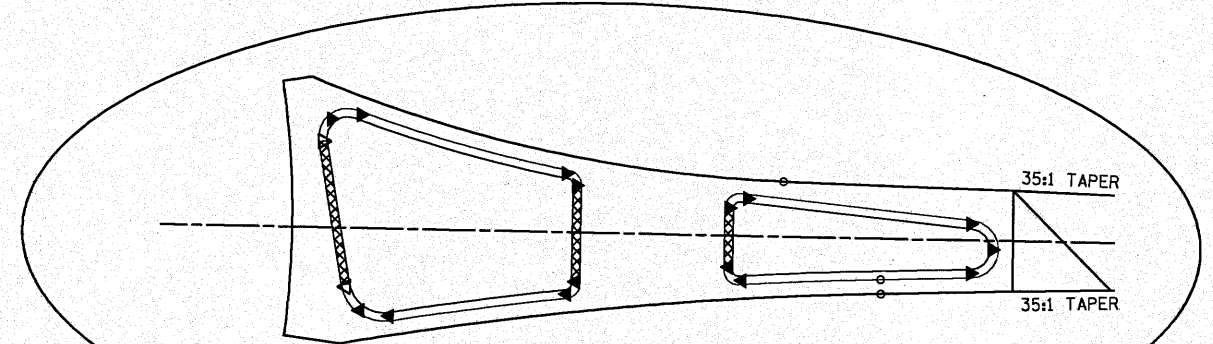


DETAIL 'C'

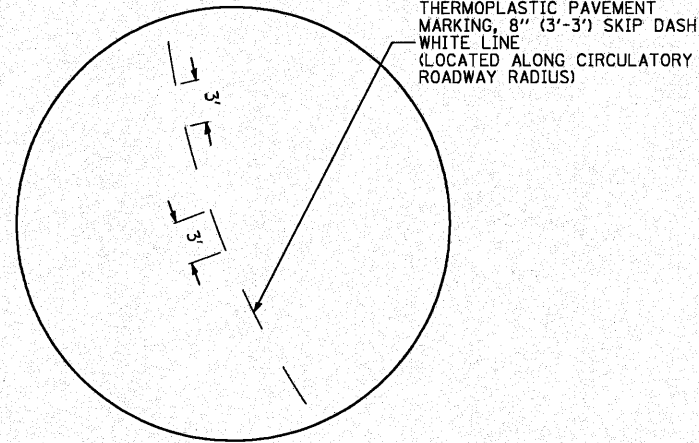


DETAIL 'D'

4" SOLID YELLOW (TYP)

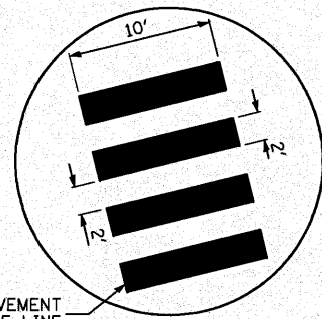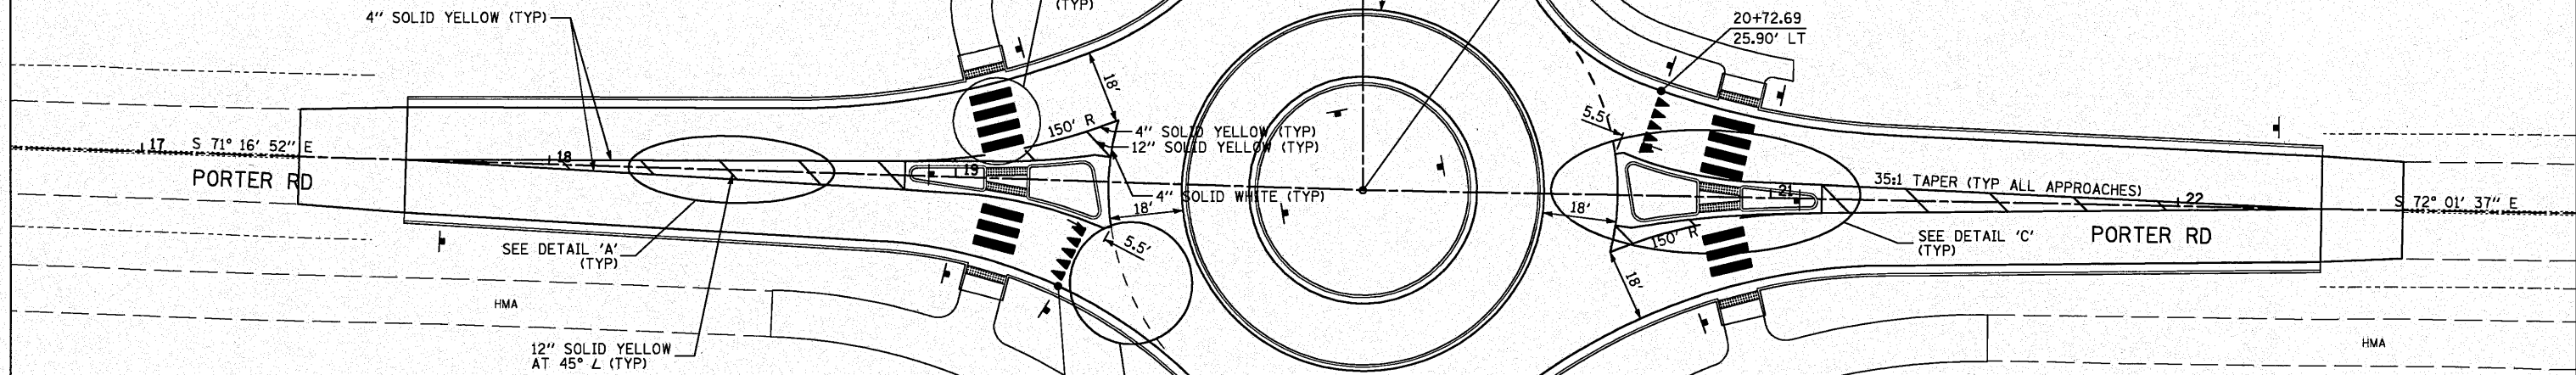

DETAIL 'E'

- ☐ WHITE CURB FACE AND TOPS
ALL OTHER CURB FACE AND TOPS ON SPLITTER ISLAND SHALL BE PAINTED YELLOW UNLESS OTHERWISE NOTED
- ◁ ONE-WAY CRYSTAL PRISMATIC CURB REFLECTOR
- ◀ ONE-WAY AMBER PRISMATIC CURB REFLECTOR

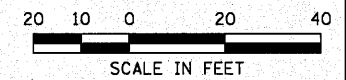

FILE NAME =	USER NAME = sdonahue	DESIGNED -	REVISED -
I:\0812900\cadd\17_plans\17_DBXXXXX-Sht-PMK.dgn		DRAWN -	REVISED -
PLOT SCALE = 48.0018 / IN.		CHECKED -	REVISED -
PLOT DATE = 11/14/2010 1:19:25 PM		DATE -	REVISED -

HORNER & SHIFRIN, INC
 ENGINEERS
 www.HornerShifrin.com

Fallon
 ILLINOIS

PAVEMENT MARKING DETAILS			
SCALE: 1"=20'	SHEET NO. 1 OF 1 SHEETS	STA.	TO STA.

F.A.U. 9170		TOTAL SHEETS	SHEET NO.
PORTER / SIMMONS ROADS		36	22
SECTION 08-00060-00-PV			
CONTRACT 97408			