


DATE	
BY	
SURVEYED	
PLOTTED	
TEMP. DATE	
AREAS	
AREAS CHECKED	
NO.	

DATE	
BY	
SURVEYED	
PLOTTED	
TEMP. DATE	
AREAS	
AREAS CHECKED	
NO.	

LAST SAVED = 11/29/2009
 PEN TABLE = VB-Half.tbl
 PLOT DRIVER = TR-VBpdf.Black-Half.plt

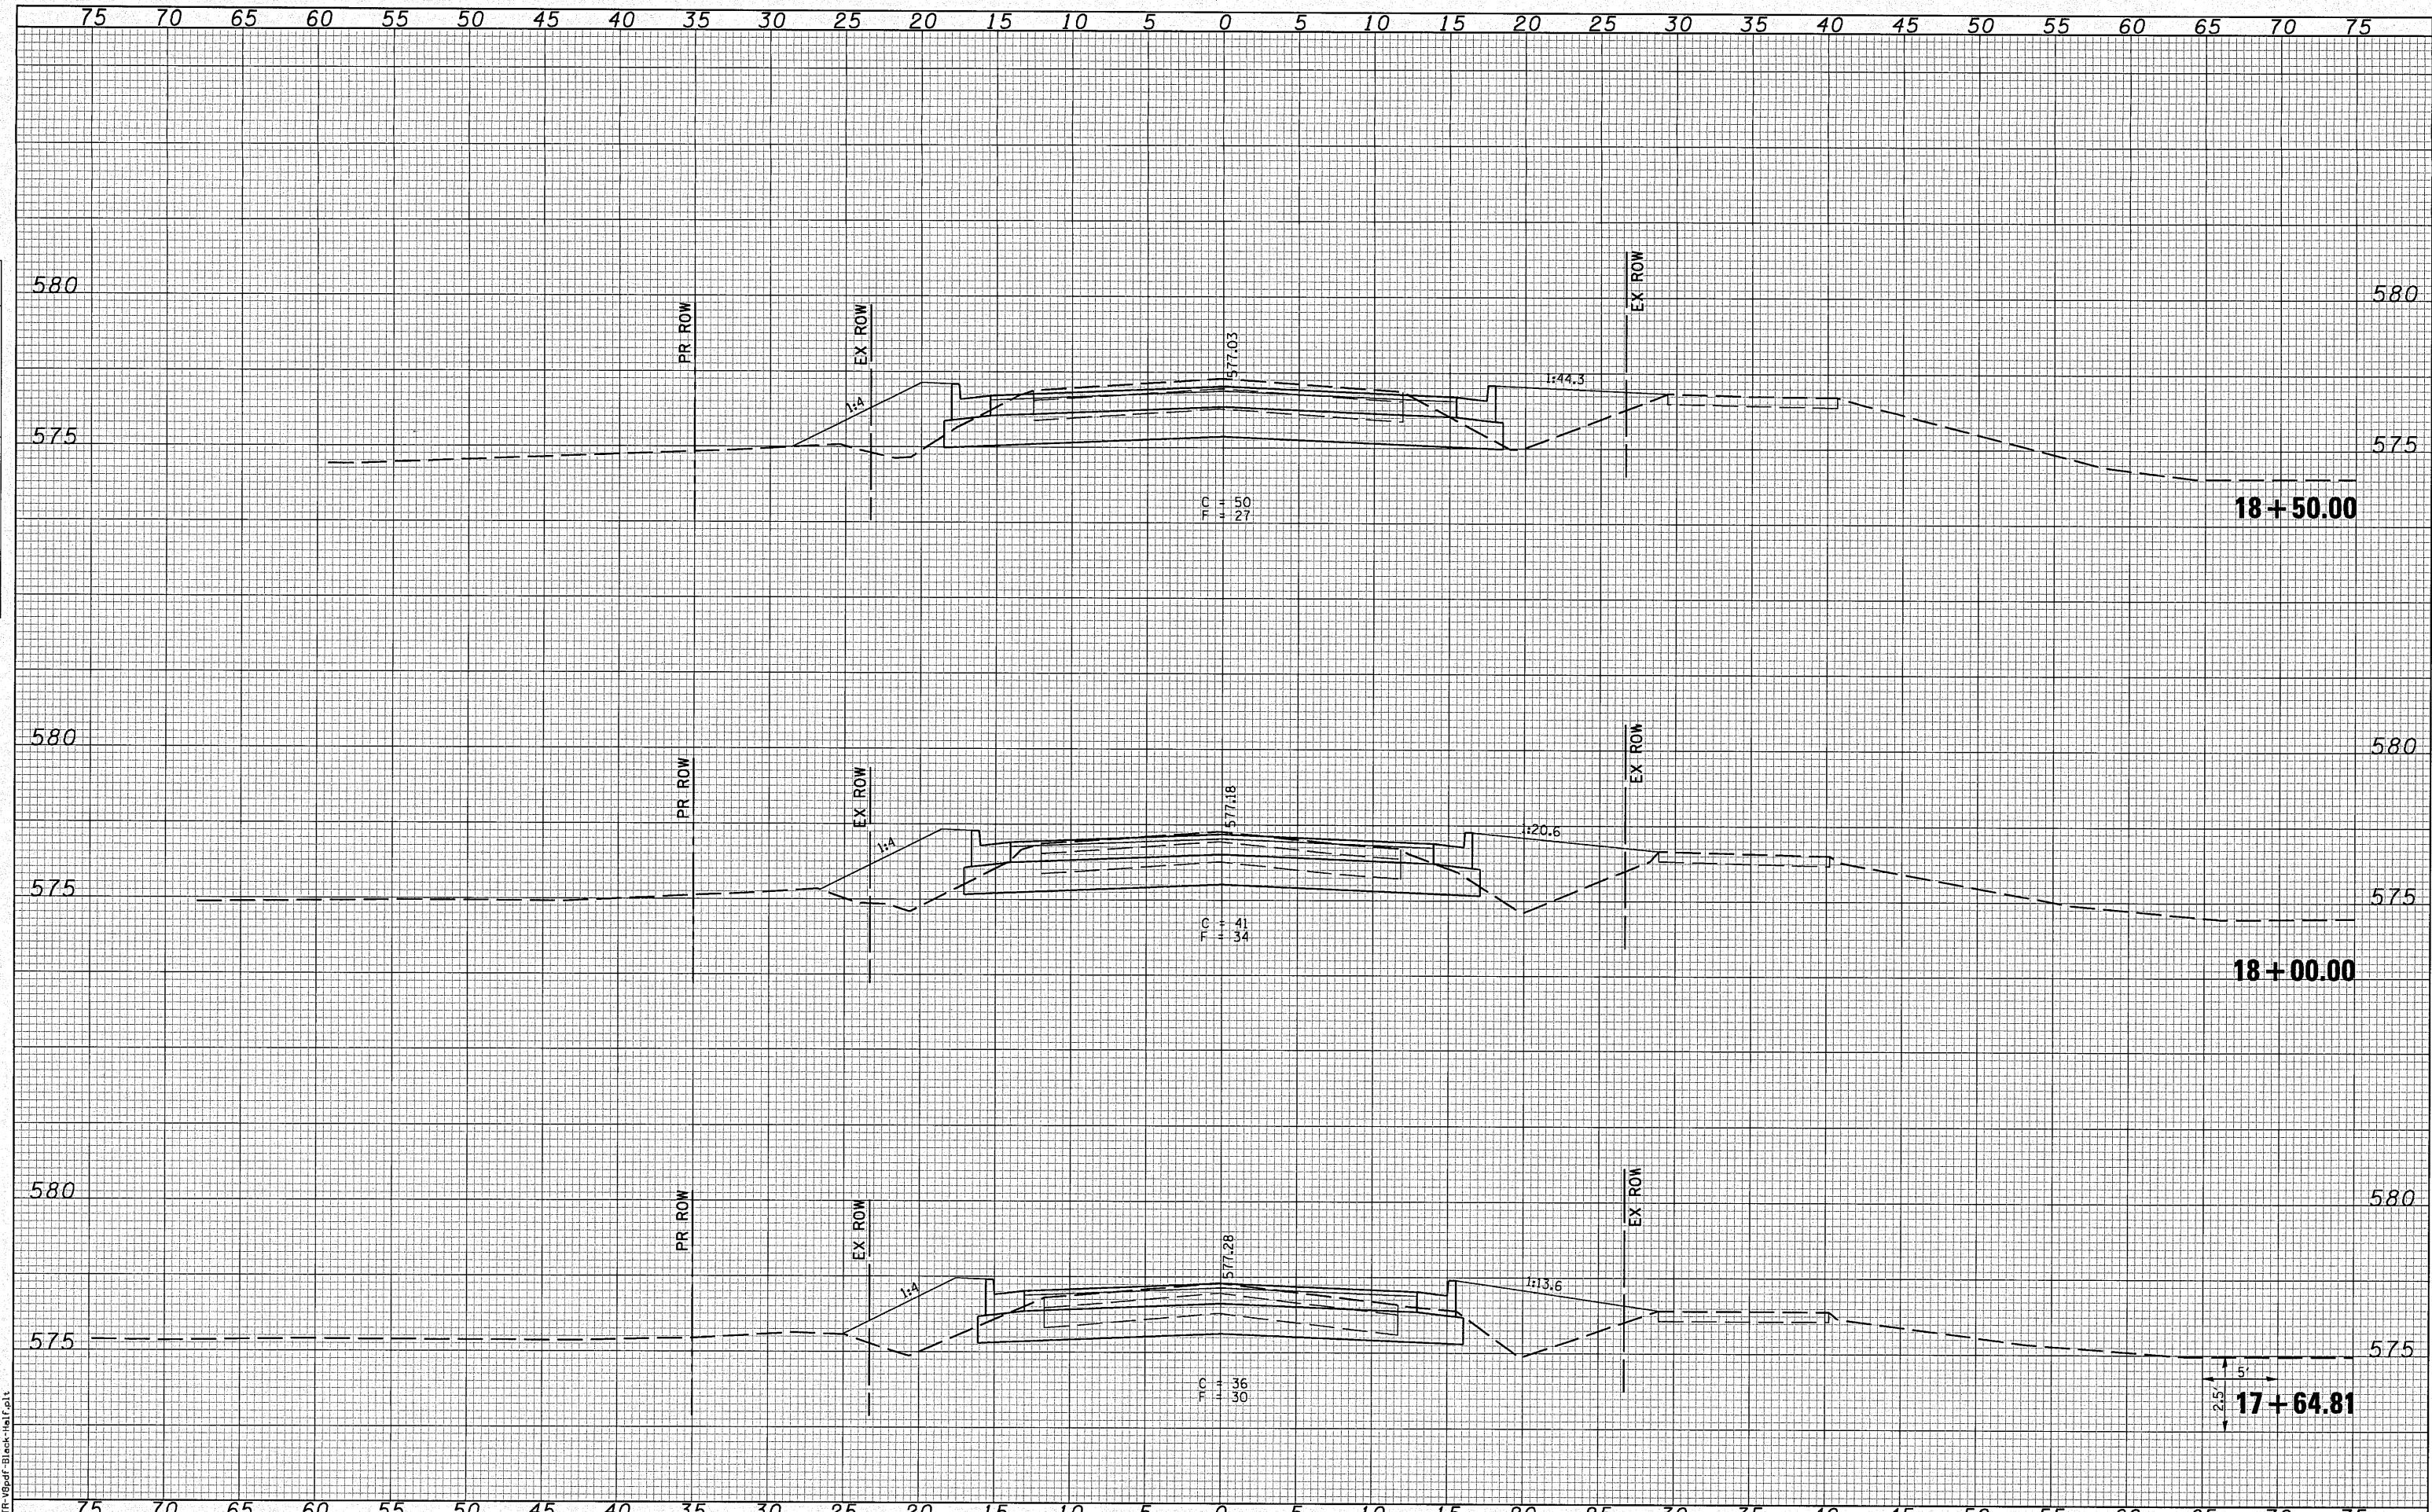

FILE NAME =	USER NAME = sdonahue	DESIGNED -	REVISED -			CROSS SECTIONS PORTER ROAD		F.A.U. 9170 PORTER / SIMMONS ROADS SECTION 08-00060-00-PV CONTRACT 97408		TOTAL SHEETS	SHEET NO.
11\0812900\cad\1\plans\20_DBXXXXX-Sht-XS-Porter.dgn		CHECKED -	REVISED -							36	28
PLOT SCALE = 10.0005' / IN.		DRAWN -	REVISED -								
PLOT DATE = 11/4/2010 10:45:52 AM		CHECKED -	REVISED -								
SCALE: 1"=5'		SHEET NO. 1 OF SHEETS		STA. 17+64.81 TO STA. 18+50.00							