



ROUTE NO.	SECTION	COUNTY	TOTAL SHEETS	SHEET NO.
TR 118	07-1718-00-BR	MARION	14	8
FED. ROAD DIST. NO.	ILLINOIS PROJECT			


CONTRACT NO. 97452

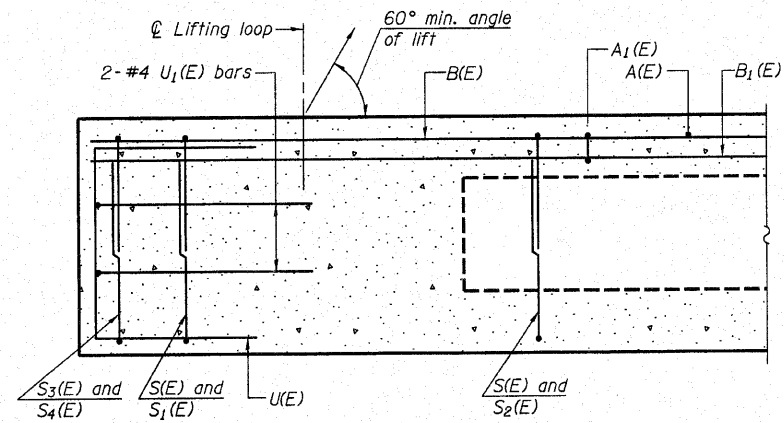


SECTION C-C

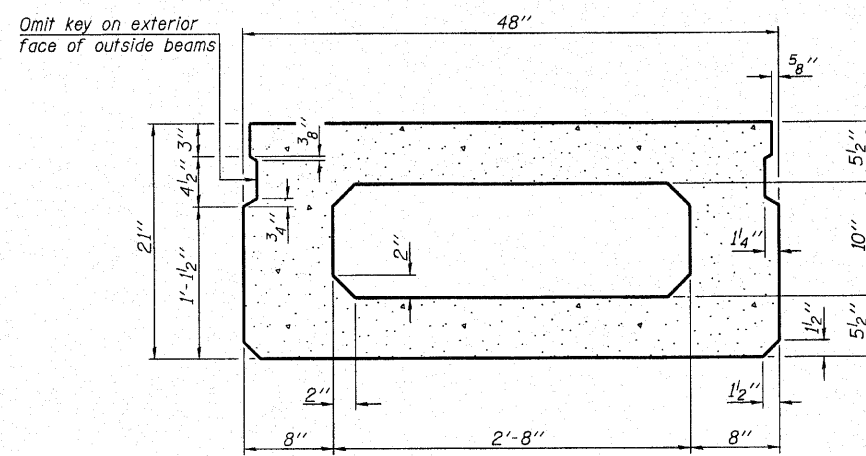

SECTION A-A
(Showing dimensions)

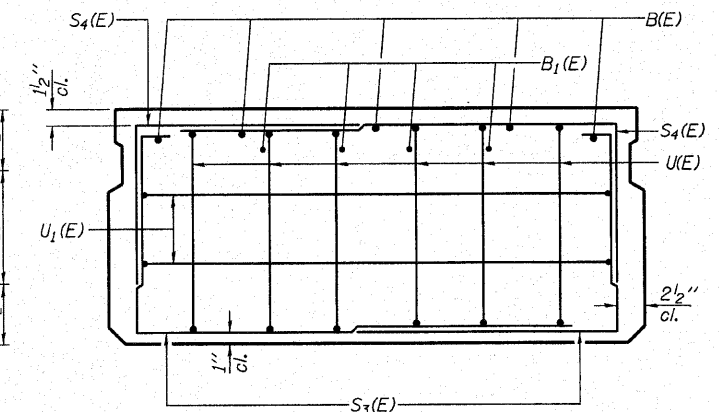


VIEW B-B

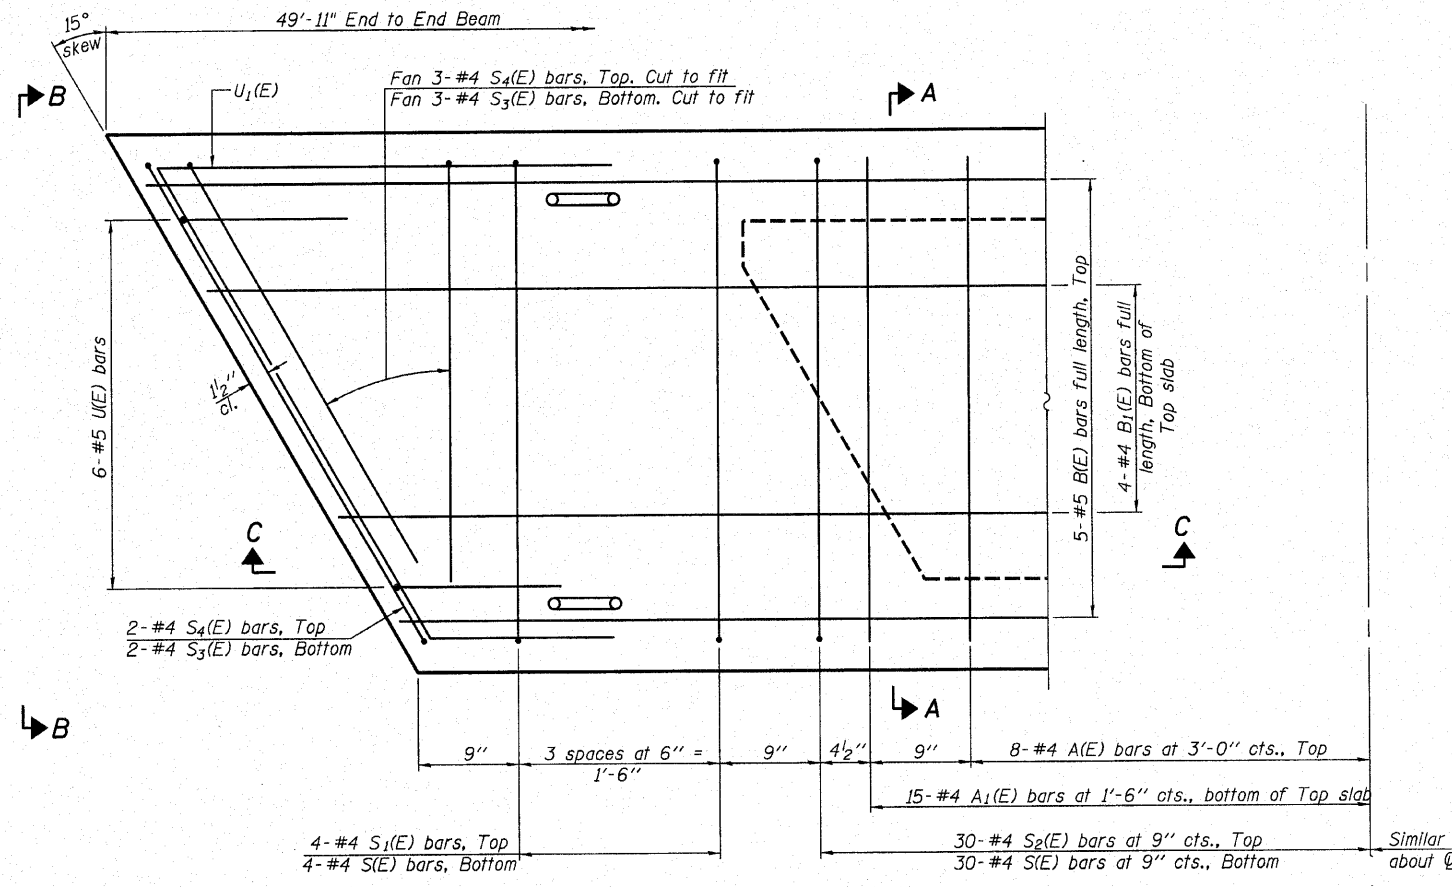

PLAN VIEW

Note: Spacing of S(E) and S2(E) bars may be adjusted up to 4" in the immediate area of the transverse tie diaphragms to miss the block outs for the transverse ties.

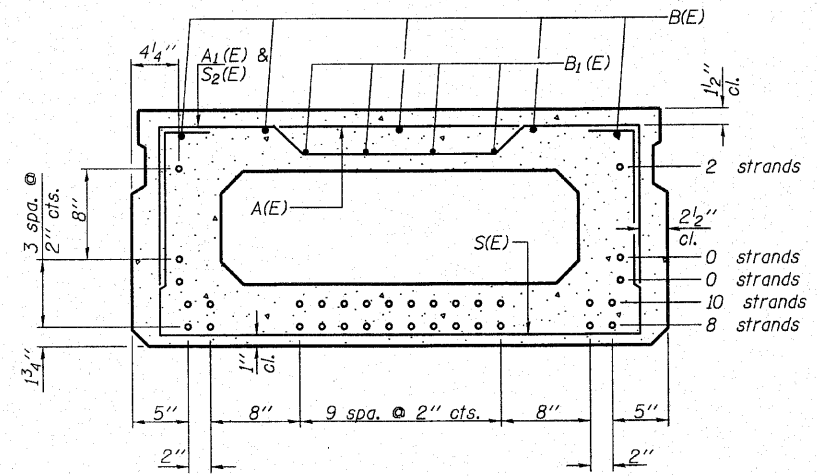

SECTION A-A
(Showing reinforcement and permissible strand locations)

20 - 1/2" Strands
Note: Place the number of strands specified in each row symmetrically about the centerline of beam in the permissible strand locations shown.

BAR LIST
ONE BEAM ONLY
(For information only)

Bar	No.	Size	Length	Shape
A(E)	16	#4	3'-7"	—
A1(E)	30	#4	3'-10"	—
B(E)	5	#5	49'-8"	—
B1(E)	4	#4	49'-8"	—
S(E)	68	#4	7'-5"	U
S1(E)	8	#4	5'-11"	U
S2(E)	60	#4	6'-2"	U
S3(E)	10	#4	5'-7"	U
S4(E)	10	#4	4'-10"	U
U(E)	12	#5	4'-0"	U
U1(E)	4	#4	7'-1"	U

Note: See sheet 9 for additional details.
See sheet 5 for Bill of Material.