


ROUTE NO.	SECTION	COUNTY	TOTAL SHEETS	SHEET NO.
TR 129	07-1115-00-BR	MARION	14	12
FED. ROAD DIST. NO.	ILLINOIS	PROJECT		

CONTRACT NO. 97452

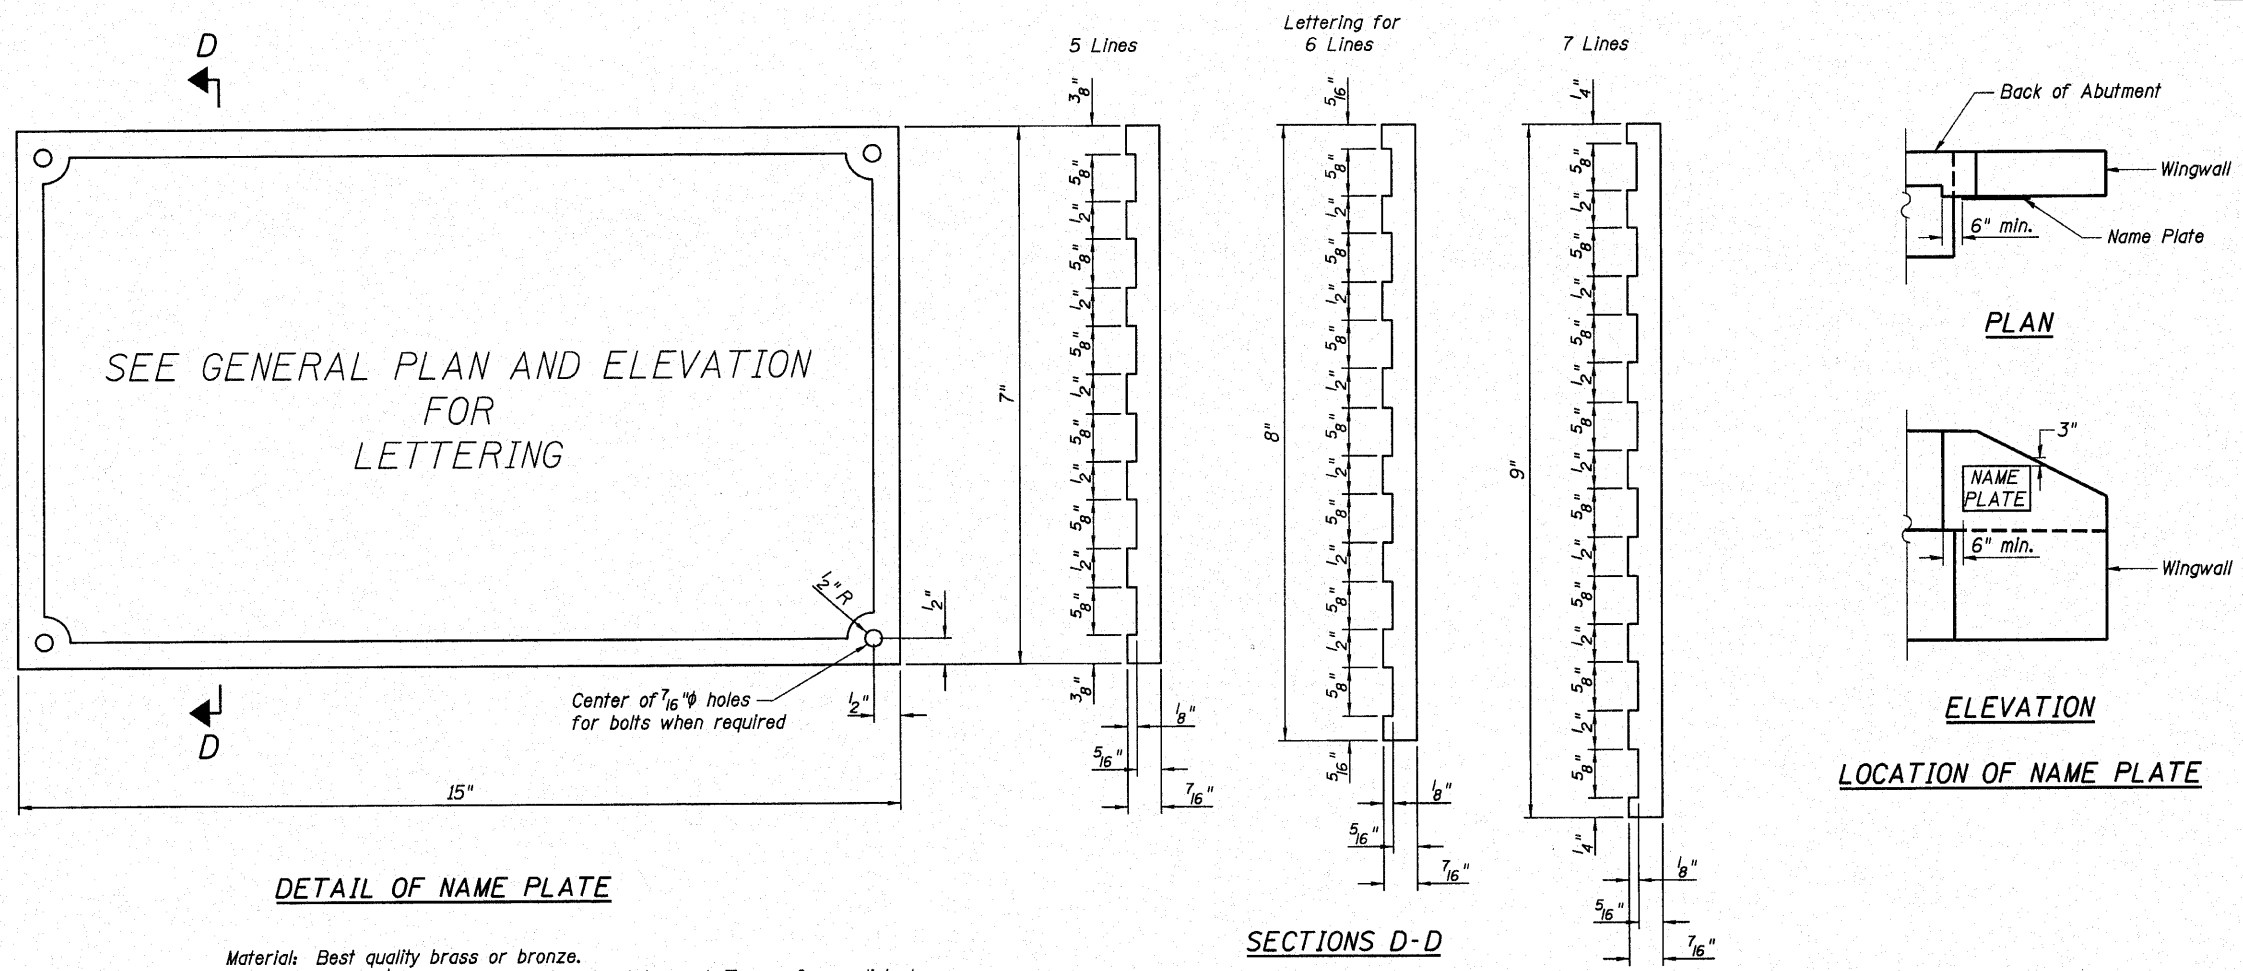


SEE GENERAL PLAN AND ELEVATION FOR LETTERING

**DETAIL OF NAME PLATE**

Material: Best quality brass or bronze.  
 Border and Lettering: Raised  $\frac{1}{8}$  inch. Square cut and not tapered. Top surface polished.  
 Fastenings: Four lugs at least three inches long, cast on back of plate.


**SECTIONS D-D**

**ELEVATION**  
**LOCATION OF NAME PLATE**

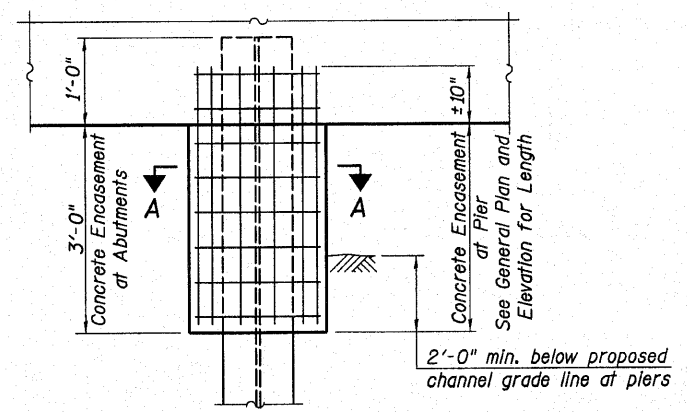

**ELEVATION**

**PILE ENCASEMENT**

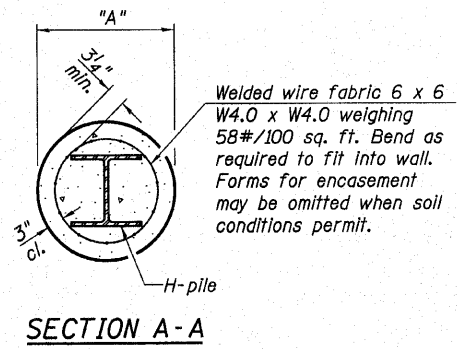

**SECTION A-A**

Welded wire fabric 6 x 6  
 W4.0 x W4.0 weighing  
 58#/100 sq. ft. Bend as  
 required to fit into wall.  
 Forms for encasement  
 may be omitted when soil  
 conditions permit.

Pile	"A"
HP8	1'-6"
HP10	1'-9"
HP12	2'-0"

**PILE ENCASEMENT QUANTITIES**  
 (Steel Piles)

Pile Size	Item	Unit	Quantity
HP10	Concrete Encasement	Cu Yd.	0.086

Quantities per foot of Encasement.

**NAME PLATE & PILE ENCASEMENT DETAILS**