


ROUTE NO.	SECTION	COUNTY	TOTAL SHEETS	SHE. NO.
TR 119	07-17119-00-BR	MARION	14	14
FEDERAL AID PROJECT		ILLINOIS	PROJECT	
CONTRACT NO. 97452				

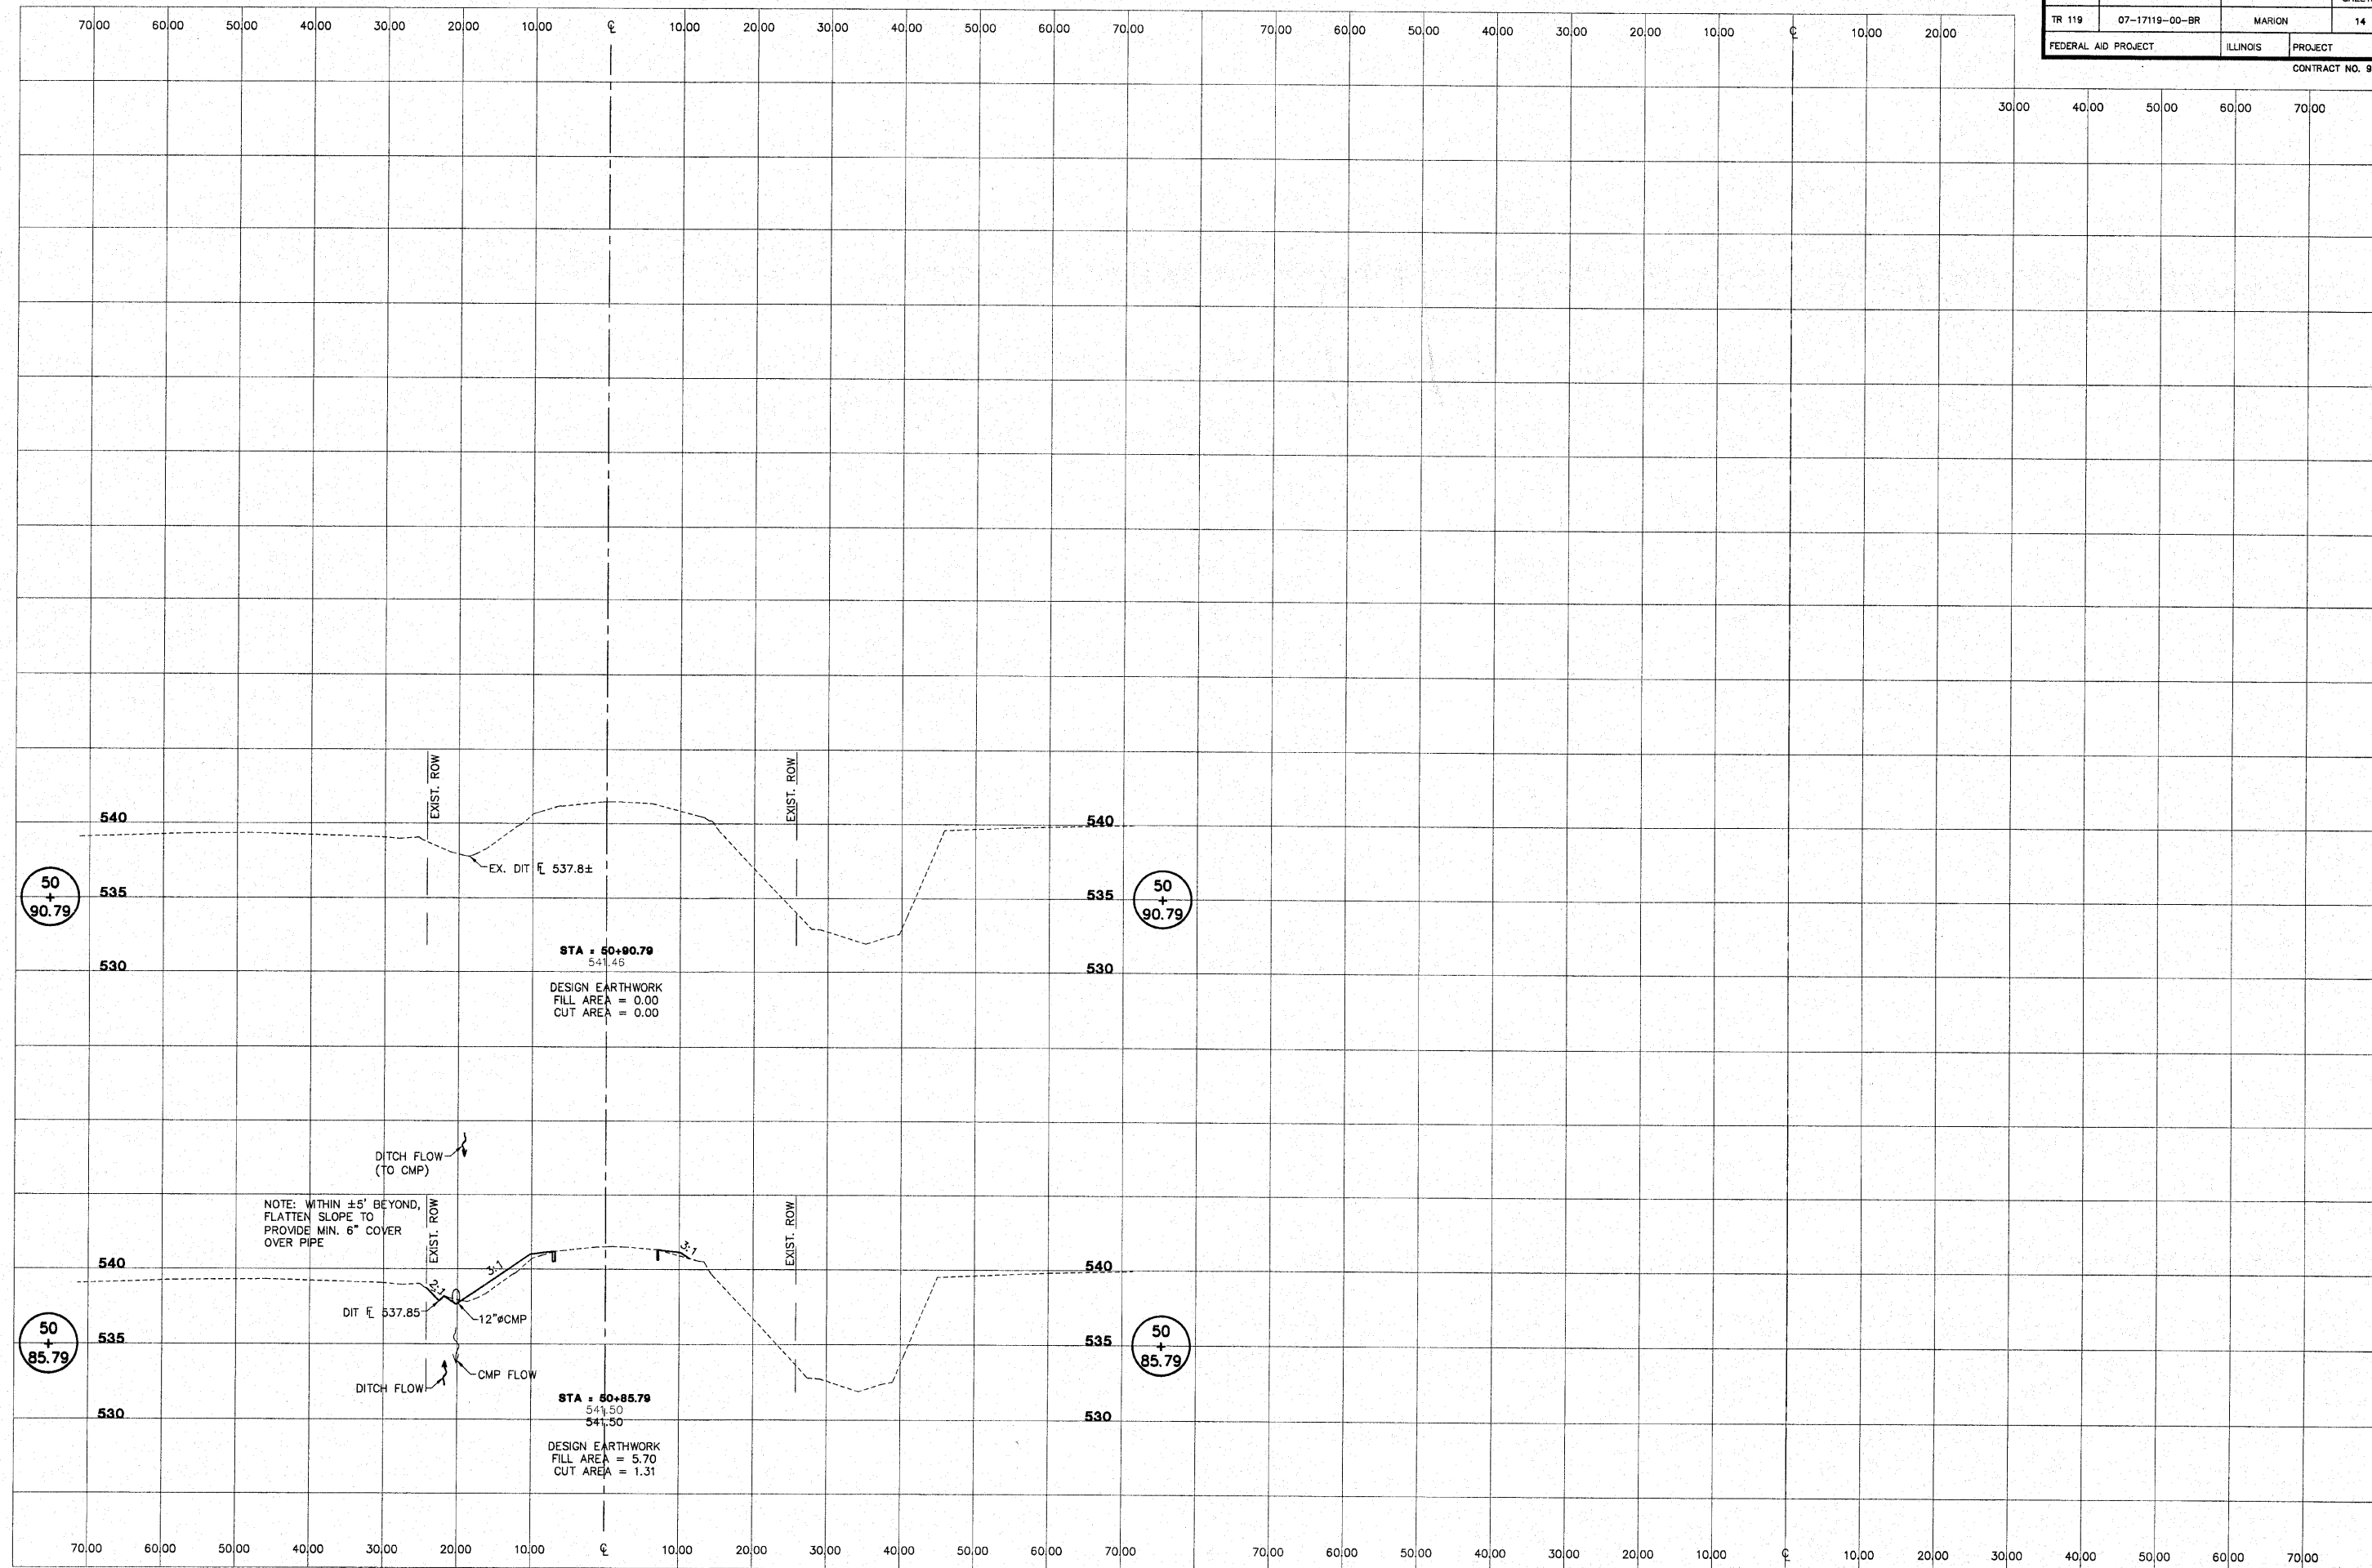

NOTE: WITHIN ±5' BEYOND, FLATTEN SLOPE TO PROVIDE MIN. 6\"/>

RHUTASEL and ASSOCIATES, INC.
CONSULTING ENGINEERS • LAND SURVEYORS
CENTRALIA, ILLINOIS FREEBURG, ILLINOIS

PREPARED FOR:
ASCUM
200705604

TR 119, SECTION 07-17119-00-BR
TONTI ROAD DISTRICT
MARION COUNTY, ILLINOIS

CROSS SECTIONS
STA. 50+85.79 TO STA. 50+90.79

SURVEY	JAS	CHECKED	DATE
DESIGN	JMW	APPROVED	10-27-10
DRAWN	JMW		REVISION
			JOB NO. 50910

10-27-10