


DATE	
BY	
FINAL SURVEY	
SURVEYED	
PLOTTED	
NOTE BOOK	
AREAS CHECKED	
NO.	

DATE	
BY	
ORIGINAL SURVEY	
SURVEYED	
PLOTTED	
NOTE BOOK	
AREAS CHECKED	
NO.	

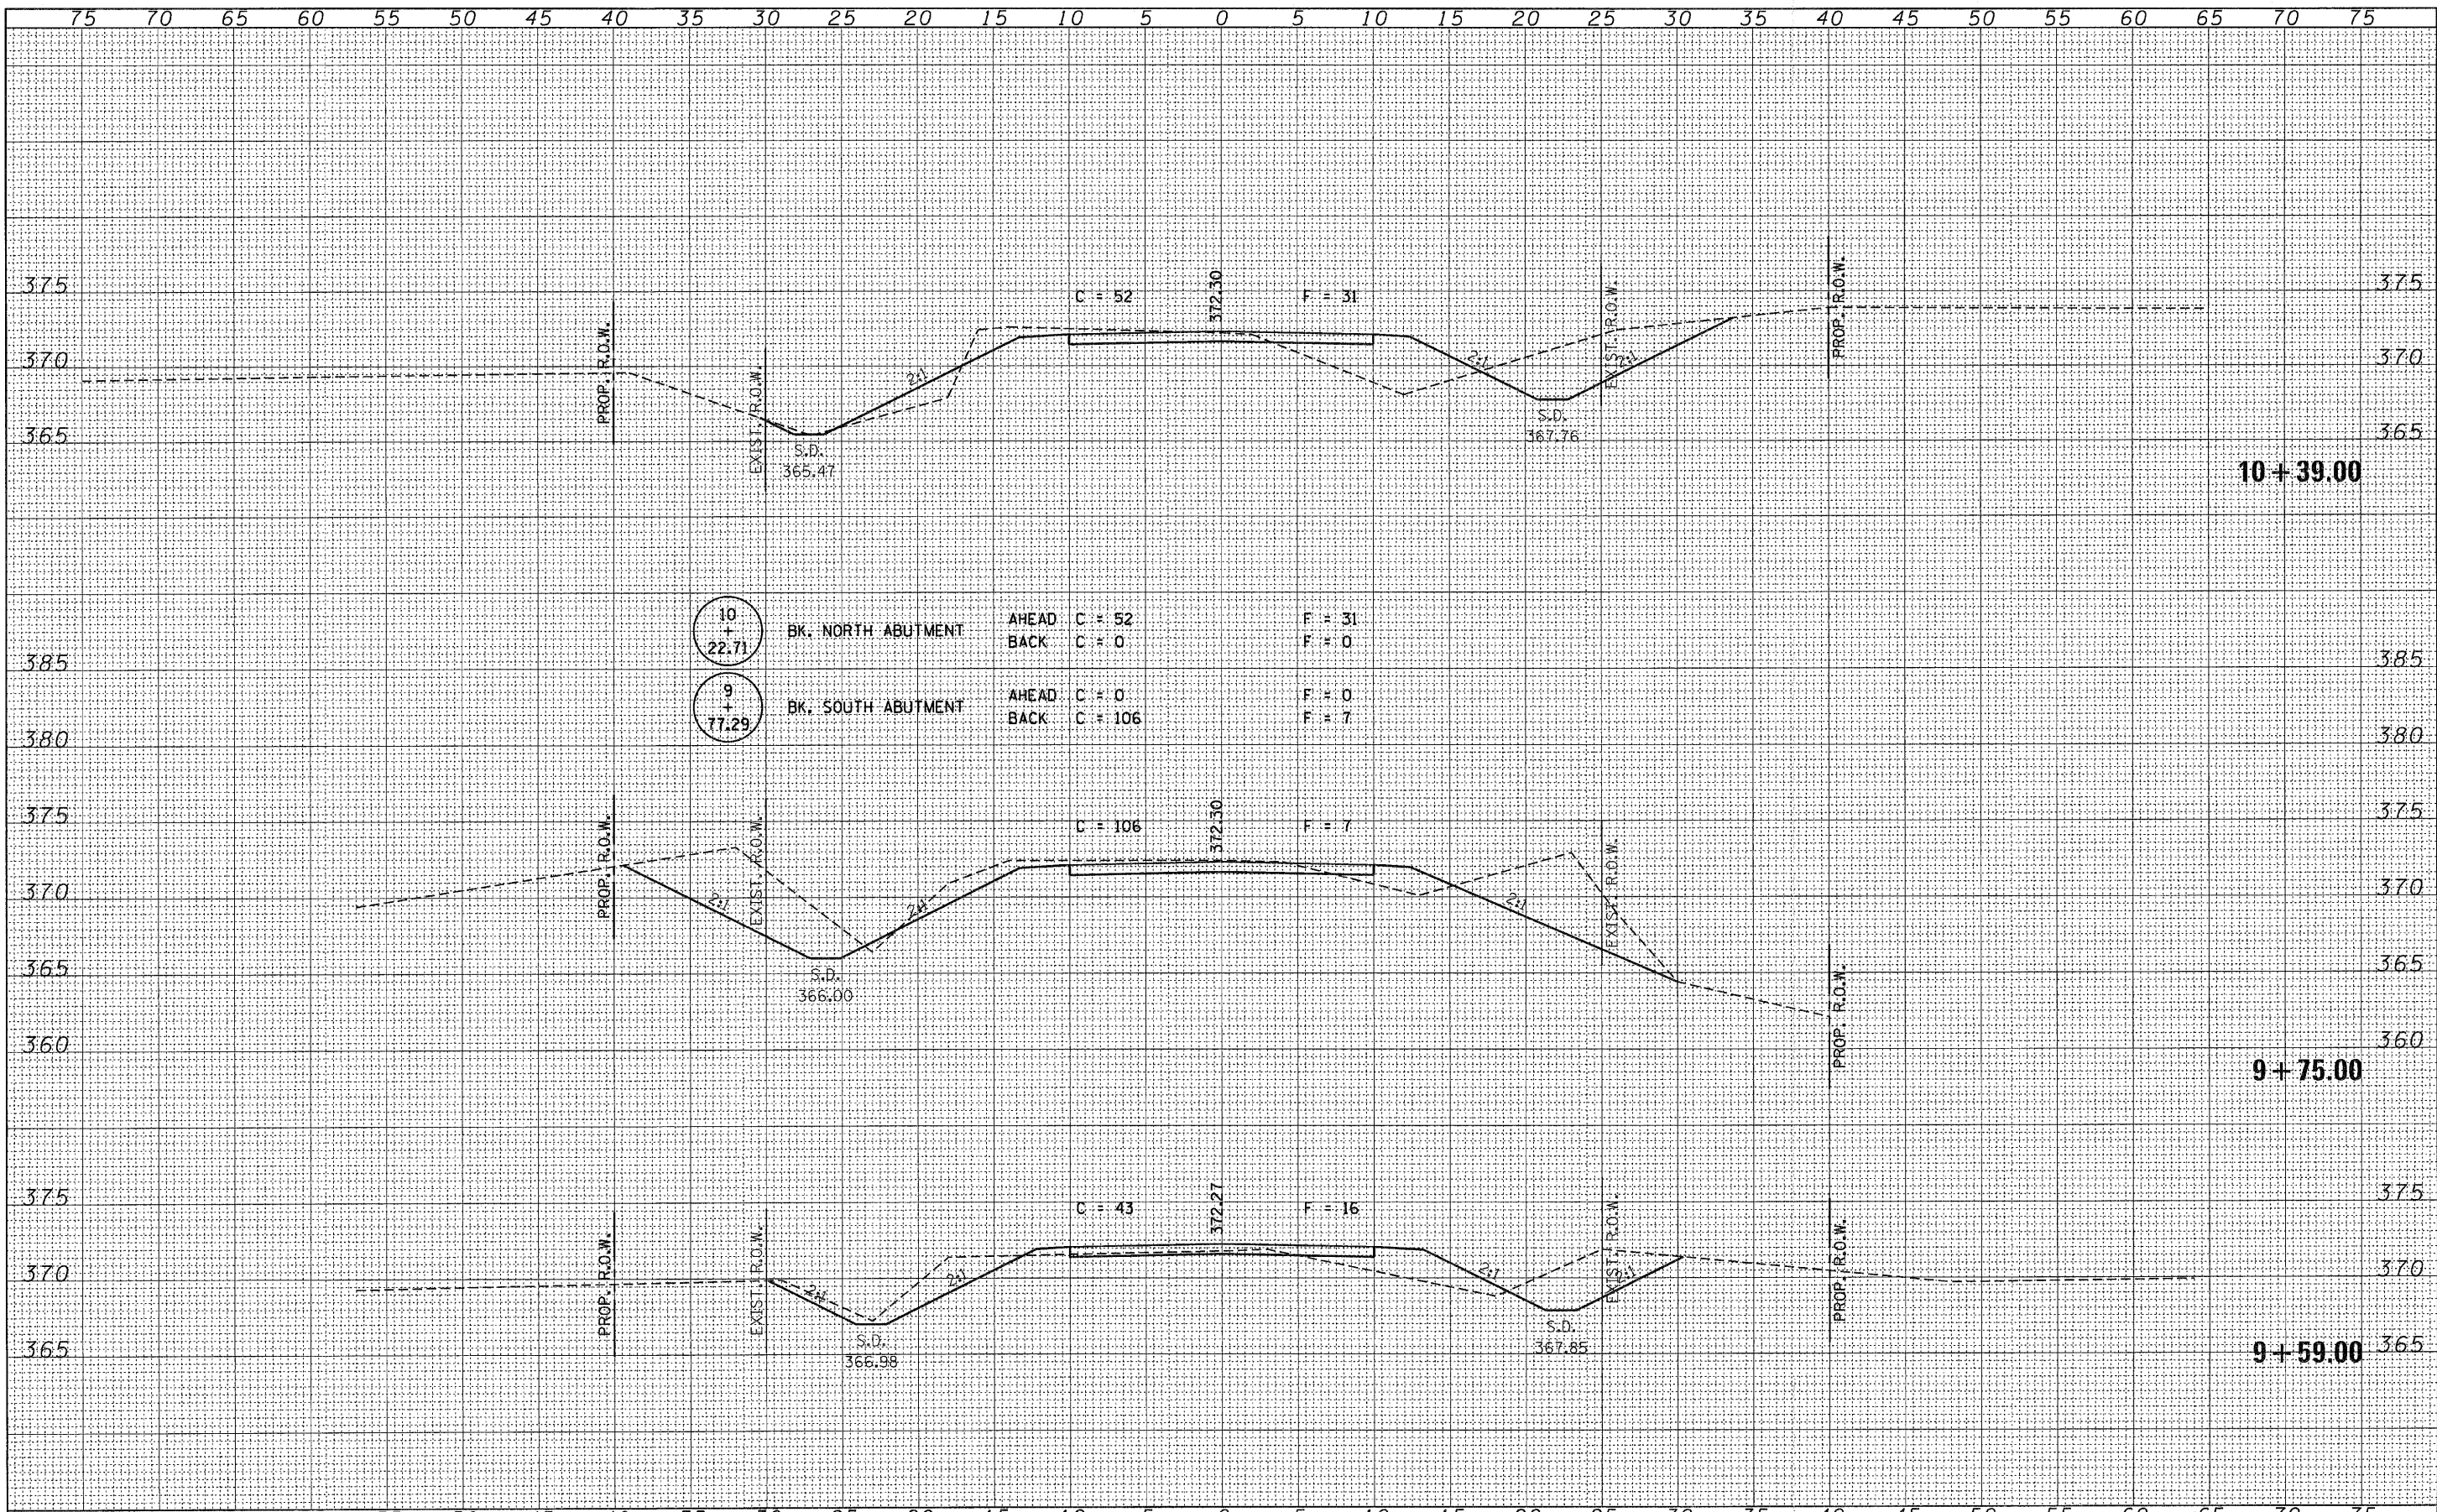

FILE NAME = 090121-sht-xxs.dgn
 USER NAME =
 PLOT SCALE =
 PLOT DATE = 8/27/2010

DESIGNED - A.S.L.	REVISED -
DRAWN - D.T.M.	REVISED -
CHECKED - S.W.M.	REVISED -
DATE - 12/09/09	REVISED -

STATE OF ILLINOIS
 GALLATIN COUNTY HIGHWAY DEPARTMENT

HLR
 SCALE: 5H:5V
 SHEET NO. OF SHEETS STA. 9+59.00 TO STA. 10+39.00

F.A.S.	SECTION	COUNTY	TOTAL SHEETS	SHEET NO.
1897	08-00073-00-BR	GALLATIN	14	5
CONTRACT NO. 99422				
FED. ROAD DIST. NO. ILLINOIS FED. AID PROJECT				