


DATE \_\_\_\_\_  
 BY \_\_\_\_\_  
 SURVEYED \_\_\_\_\_  
 PLOTTED \_\_\_\_\_  
 NOTE BOOK \_\_\_\_\_  
 TEMPLATE \_\_\_\_\_  
 AREAS CHECKED \_\_\_\_\_  
 NO. \_\_\_\_\_

DATE \_\_\_\_\_  
 BY \_\_\_\_\_  
 SURVEYED \_\_\_\_\_  
 PLOTTED \_\_\_\_\_  
 NOTE BOOK \_\_\_\_\_  
 TEMPLATE \_\_\_\_\_  
 AREAS CHECKED \_\_\_\_\_  
 NO. \_\_\_\_\_

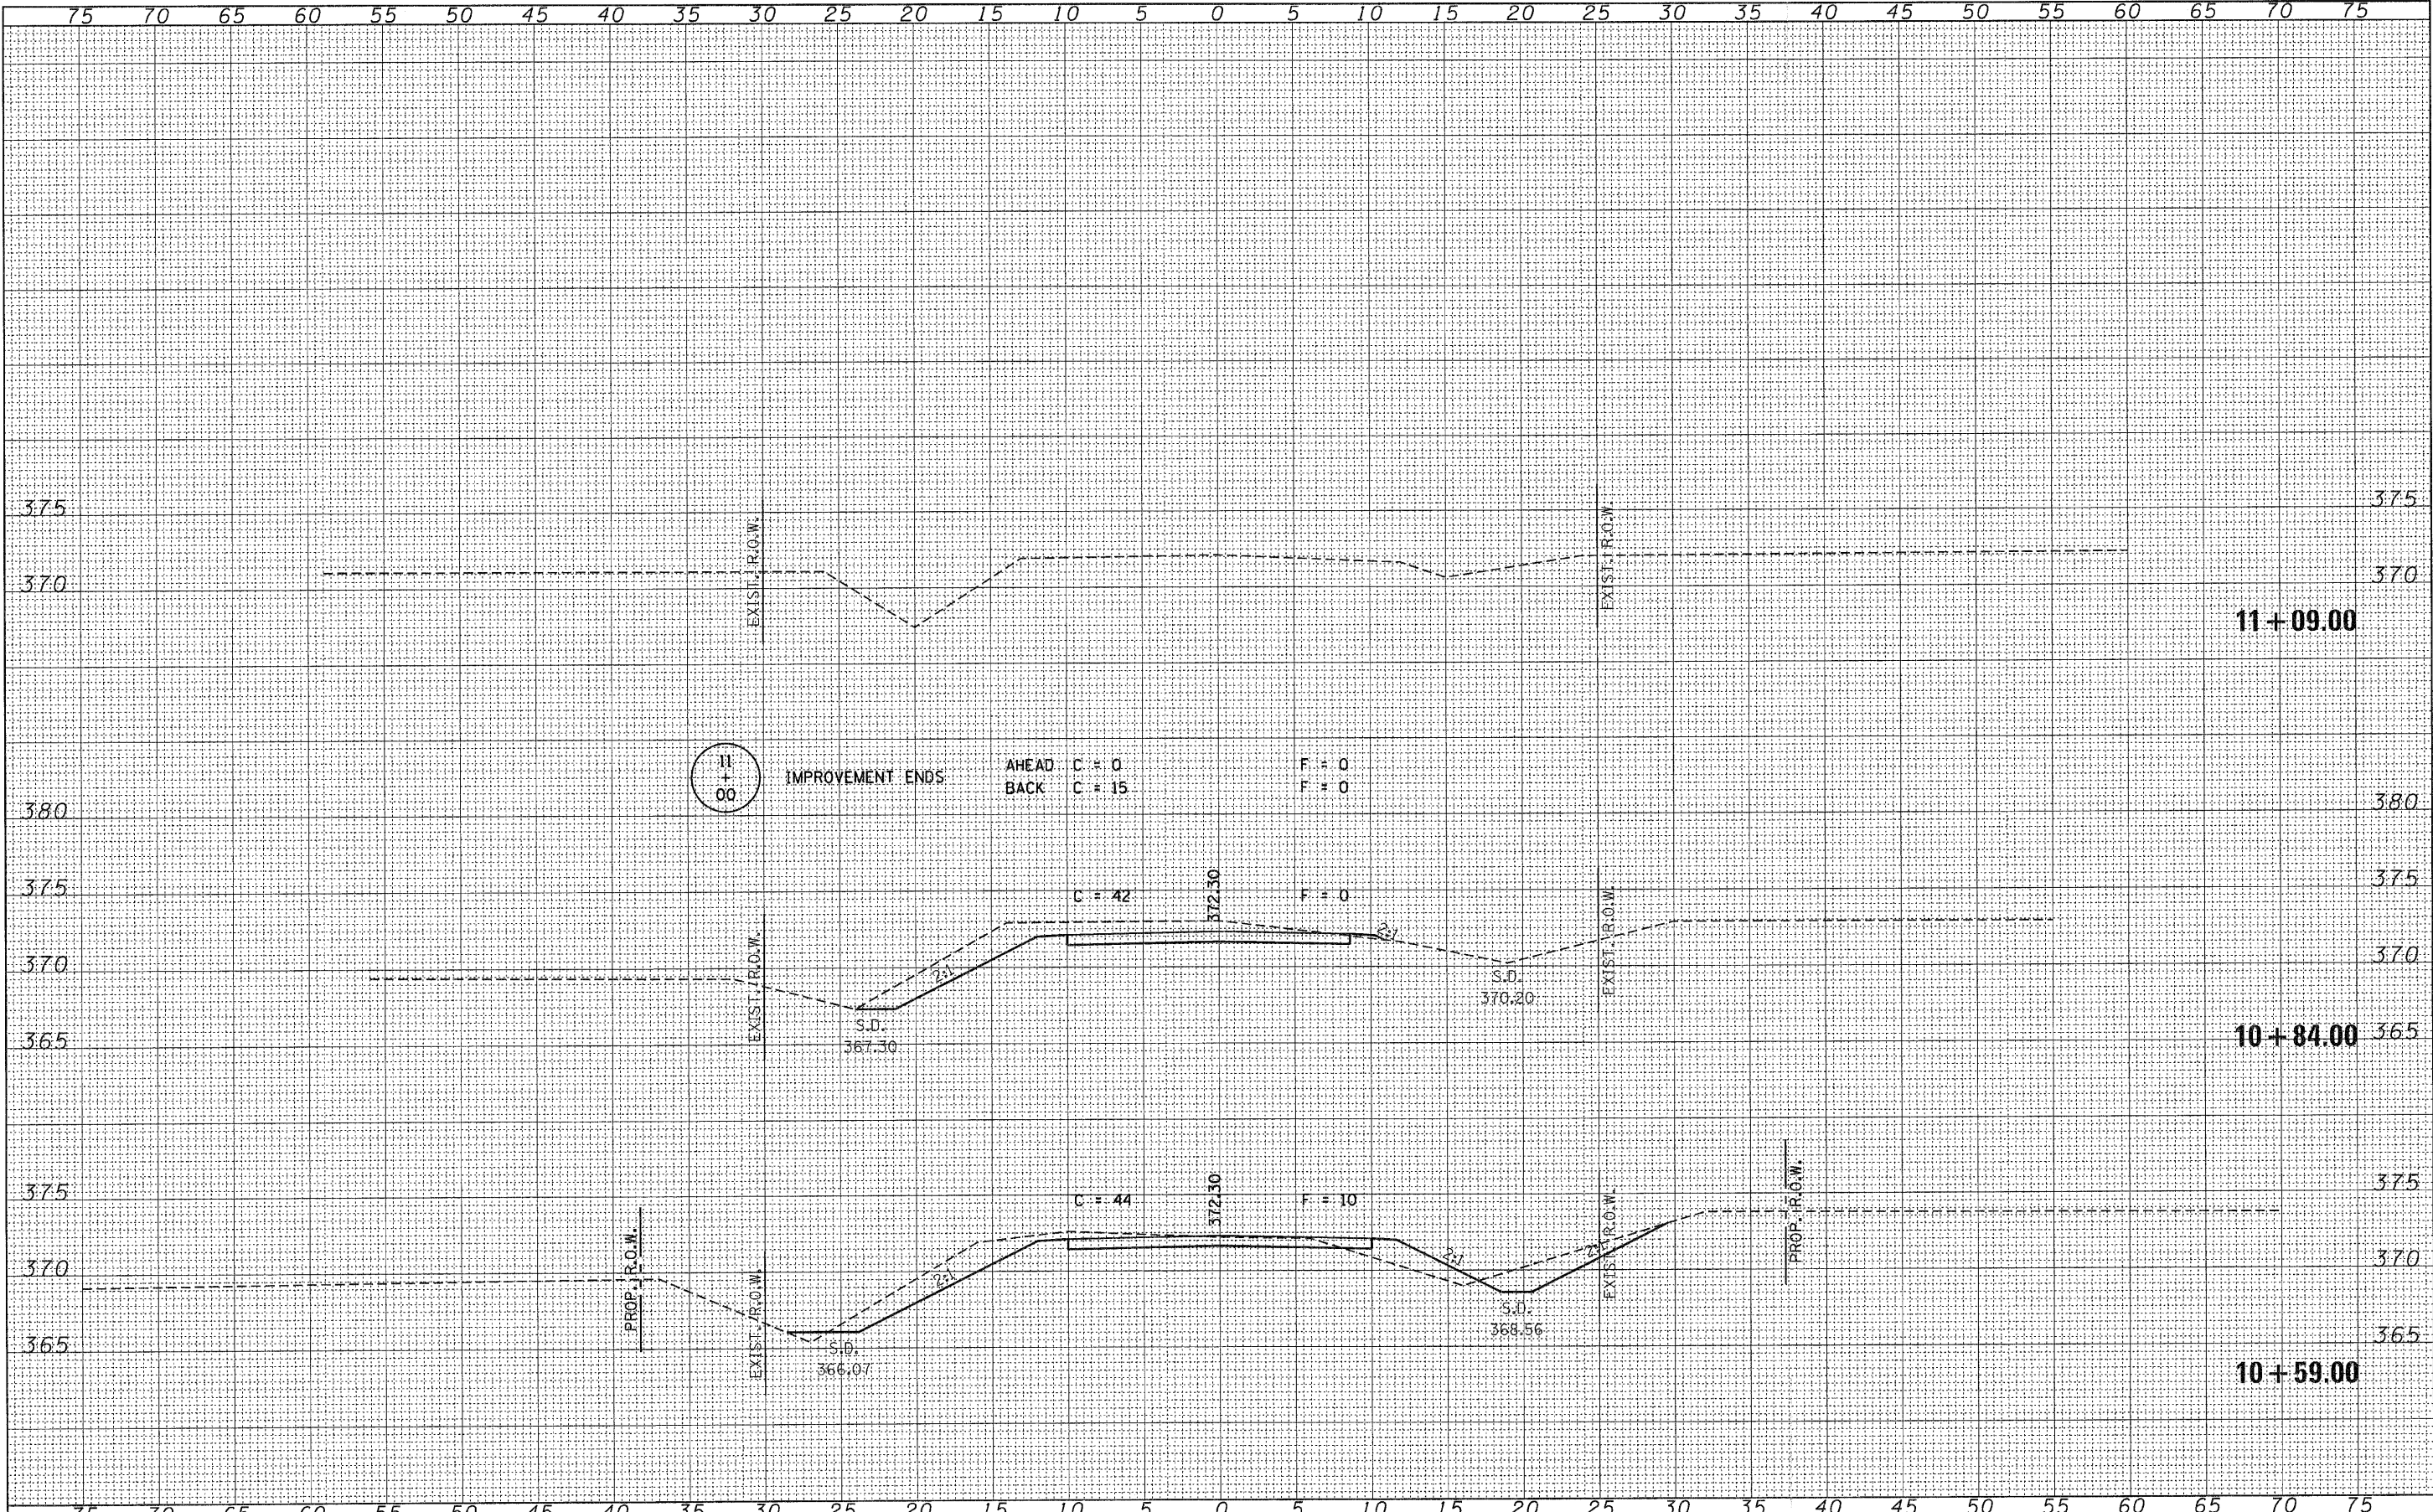

FILE NAME = 090121-sht-axs.dgn	USER NAME =	DESIGNED - A.S.L.	REVISED -	<b>STATE OF ILLINOIS</b> <b>GALLATIN COUNTY HIGHWAY DEPARTMENT</b>		<b>CROSS SECTIONS</b> <b>COTTONWOOD ROAD</b>		F.A.S.	SECTION	COUNTY	TOTAL SHEETS	SHEET NO.
		DRAWN - D.T.M.	REVISED -			1897	08-00073-00-BR	GALLATIN	14	6		
		CHECKED - S.W.M.	REVISED -			CONTRACT NO. 99422						
		DATE - 12/09/09	REVISED -			FED. ROAD DIST. NO. [ILLINOIS] FED. AID PROJECT						
PLOT SCALE =		DATE = 8/27/2010		SCALE: 5H:5V		SHEET NO. OF SHEETS		STA. 10+59.00 TO STA. 11+09.00				