
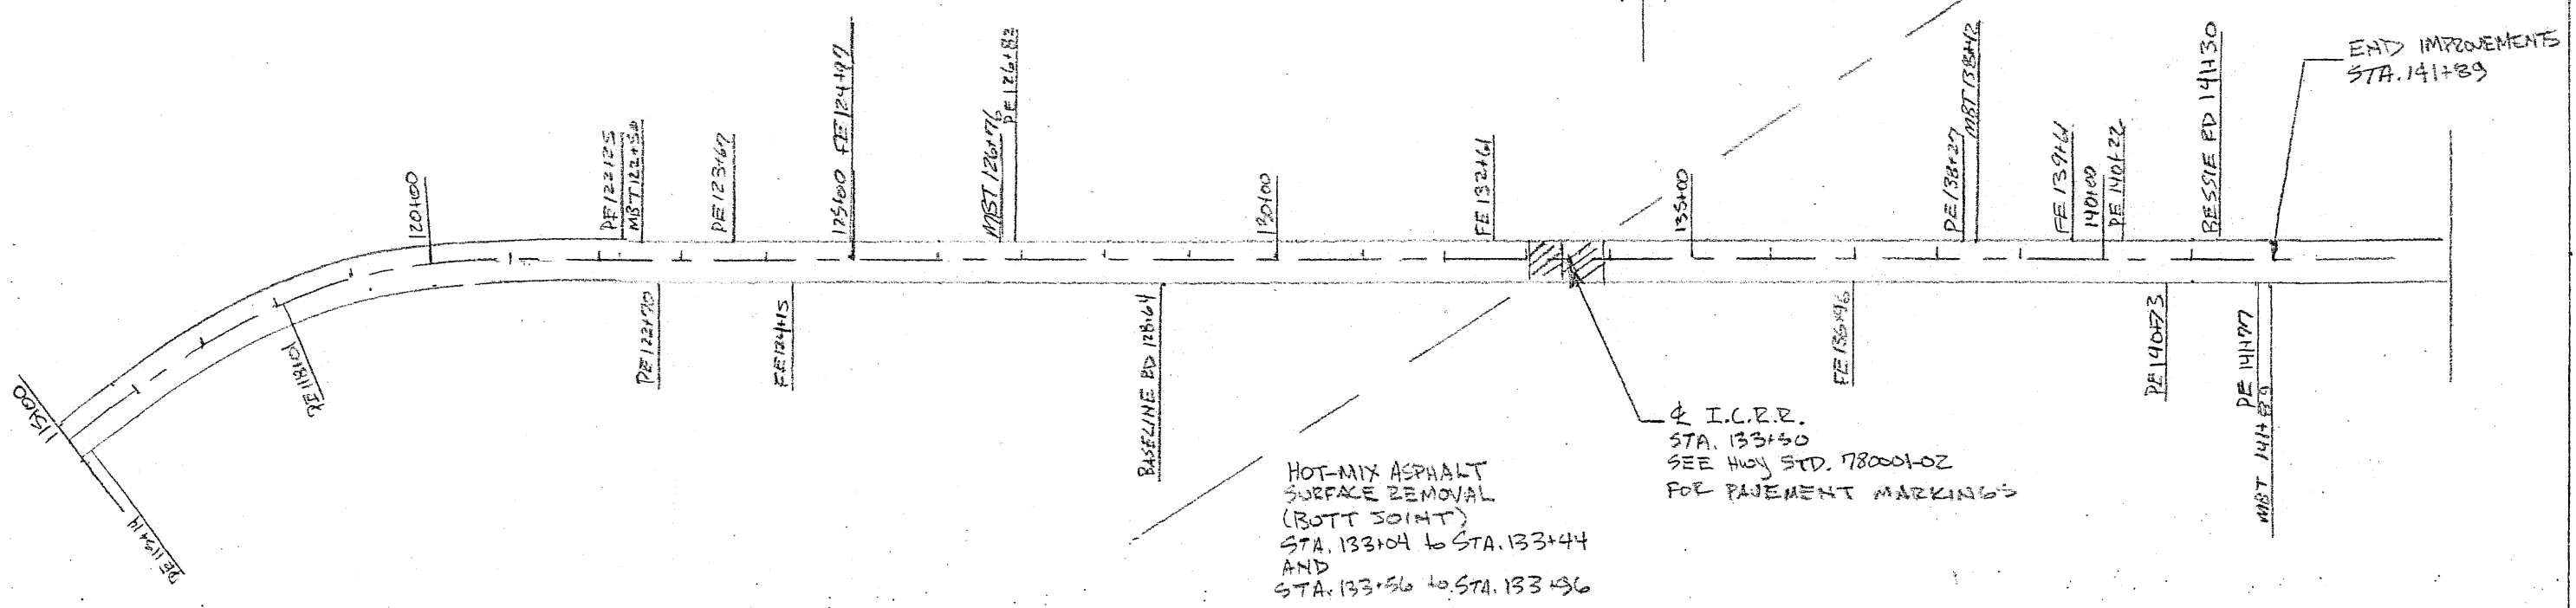


SCALE: 1" = 200'

ROUTE	SECTION	COUNTY	TOTAL SHEETS	SHEET NO.
FAS 873	08-0011-00-RS	FRANKLIN	6	6
CONTRACT No.:				

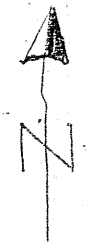

PLAN
STATION 135+00 TO 141+89