



ROUTE	SECTION	COUNTY	TOTAL SHEETS	SHEET NO.
FAS 1878	02-00172-00-RS	FRANKLIN	5	4
CONTRACT No.:				

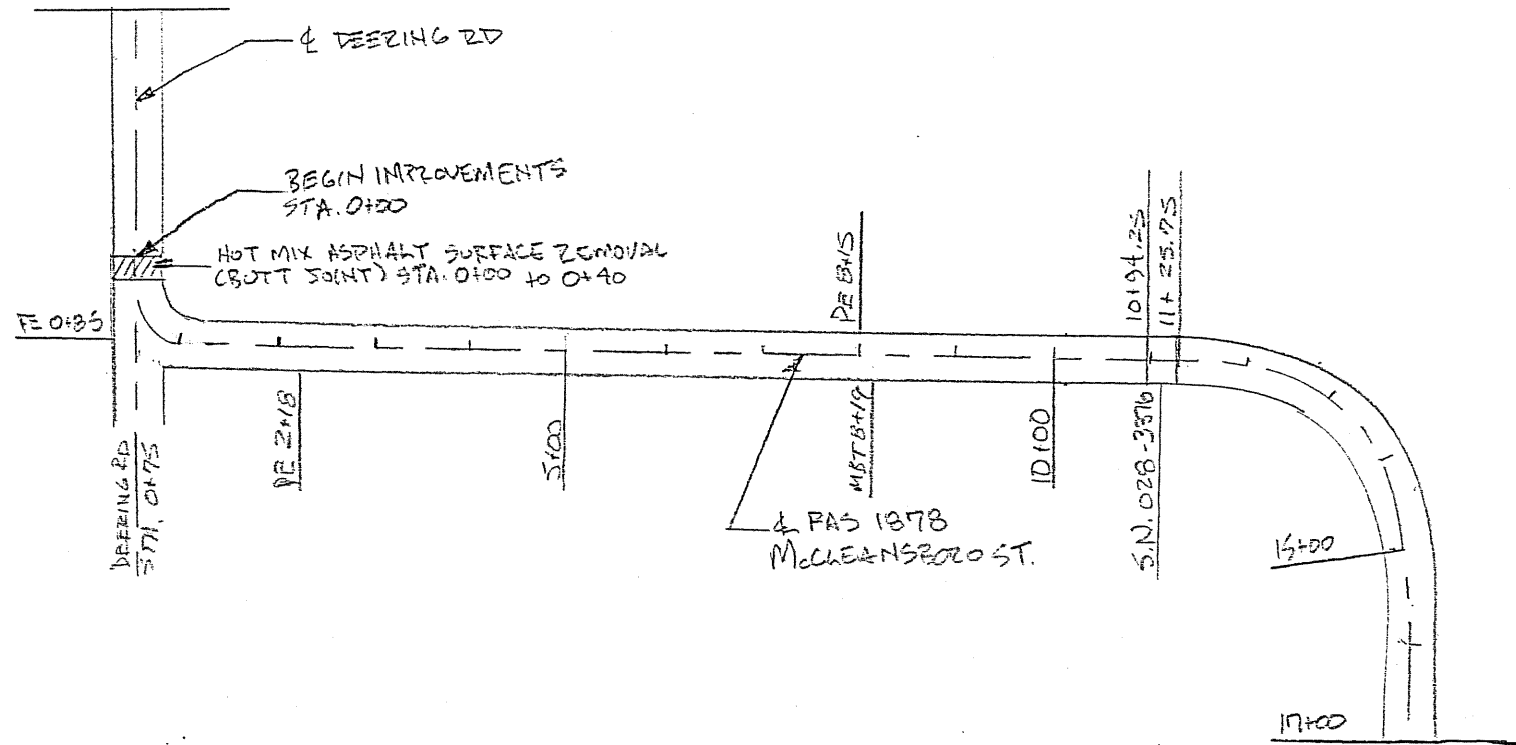

SCALE: 1" = 200'

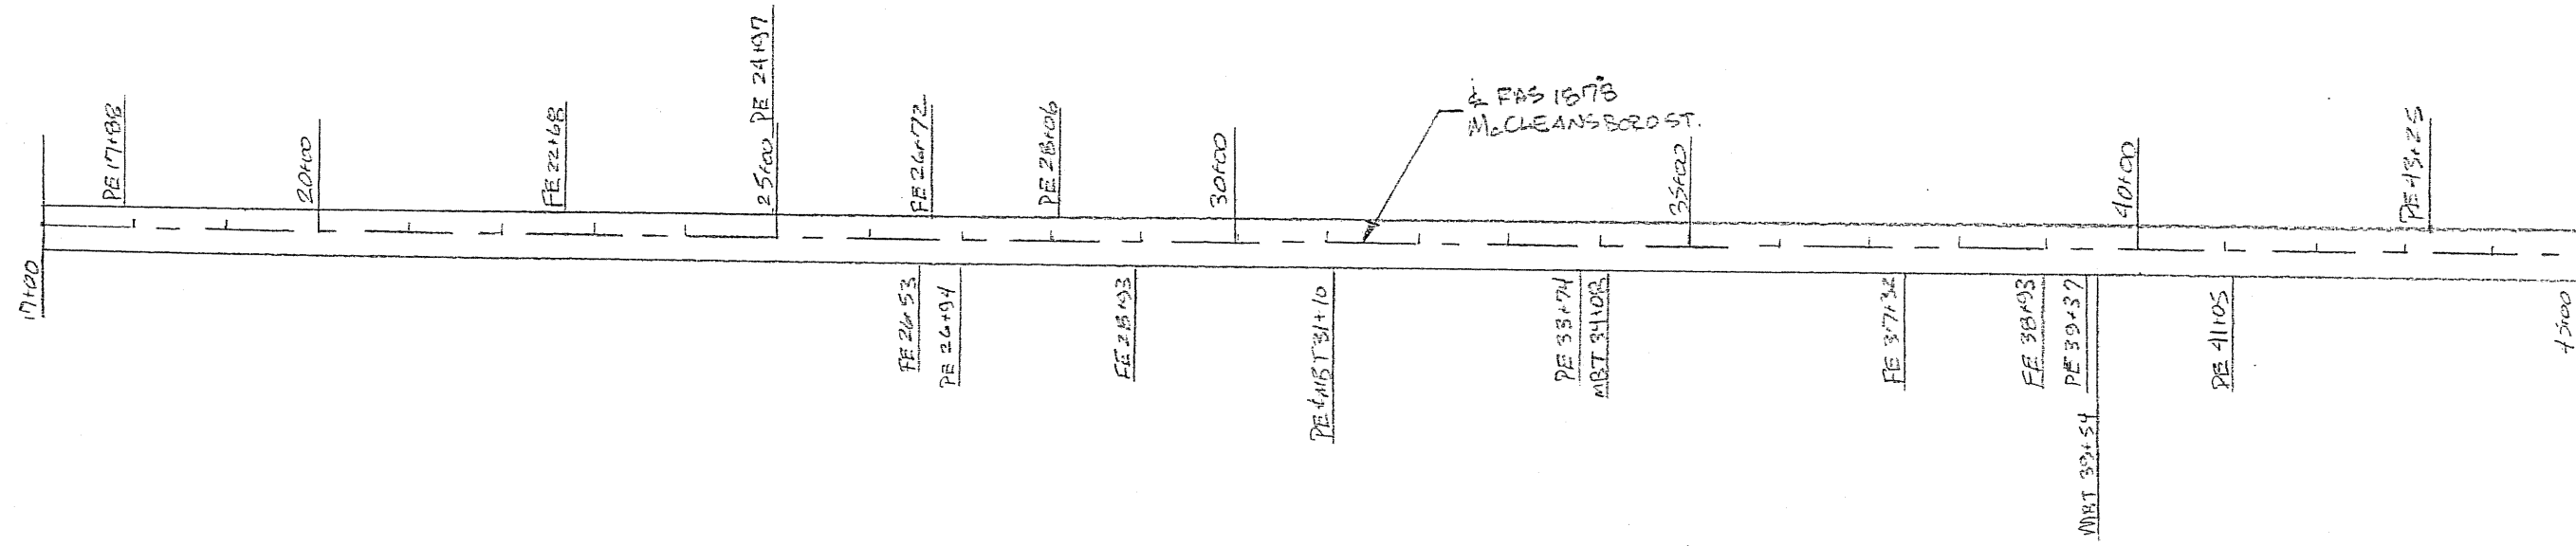

PLAN  
STATION 0+00 TO 45+00