
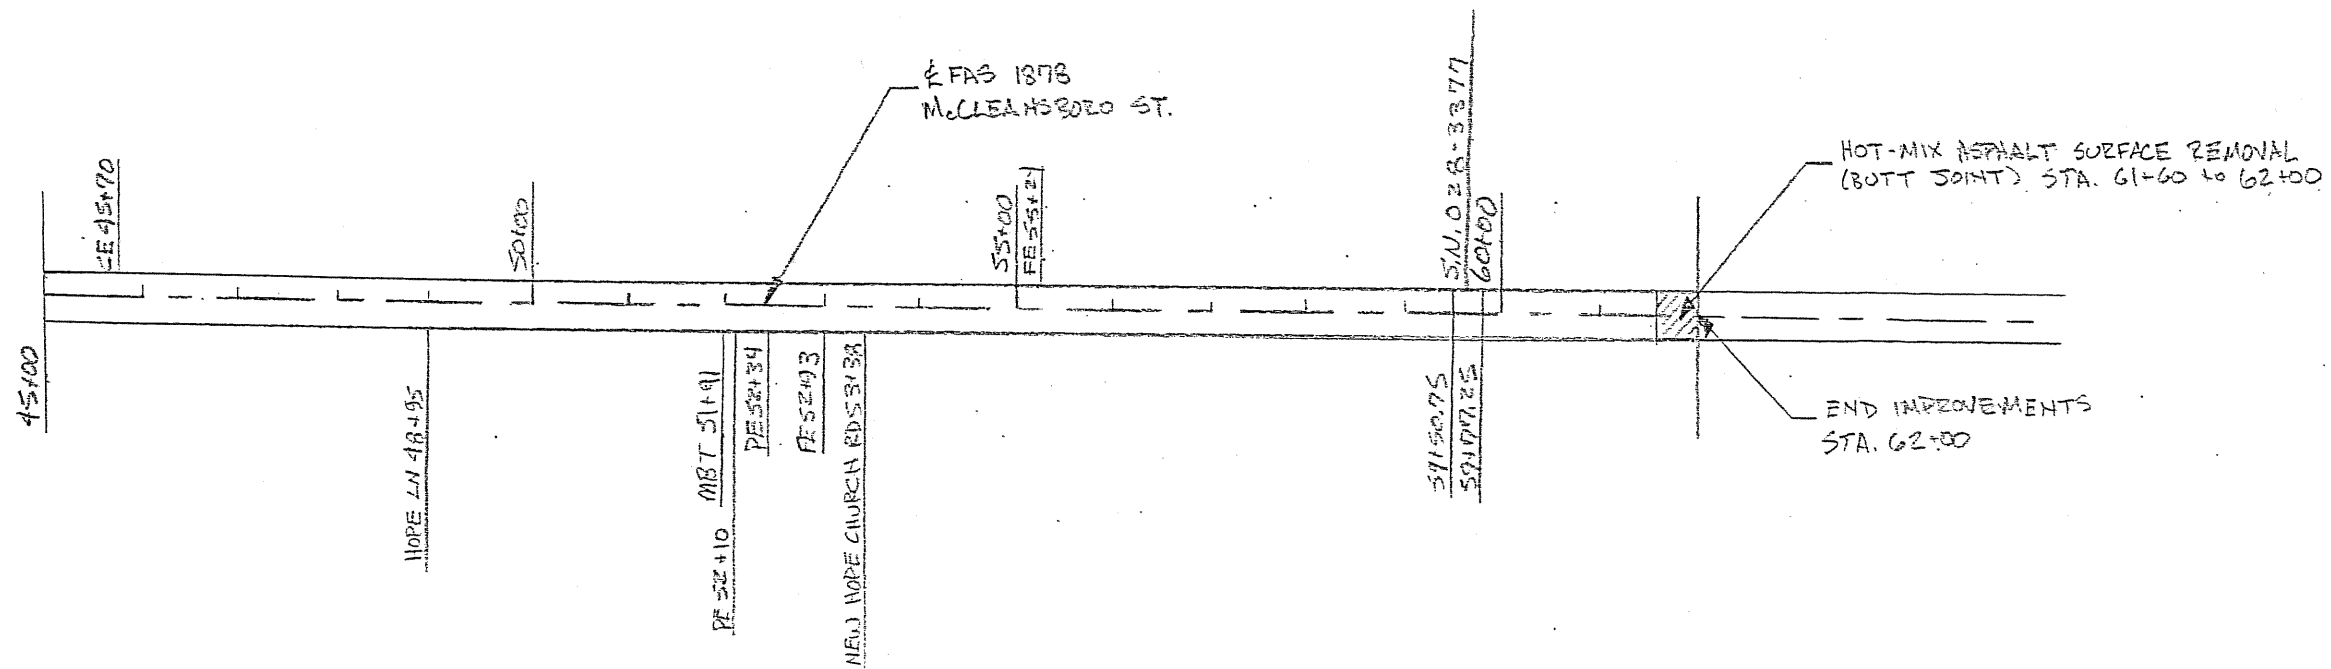


ROUTE	SECTION	COUNTY	TOTAL SHEETS	SHEET NO.
FAS 1878	08-00172-00-RS	FRANKLIN	5	5
CONTRACT No.:				

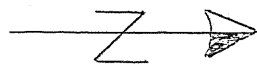

SCALE: 1" = 200'

PLAN
STATION 43+00 TO 62+00