
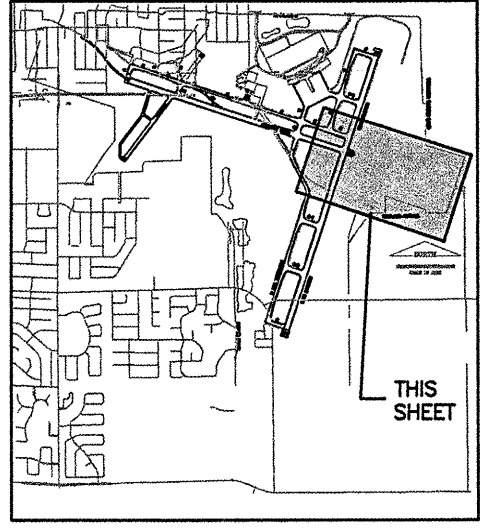


**LEGEND**

→	CONTRACTOR'S ACCESS
⊗	PHASE #
□	PHASE WORK LIMITS
-XX-	NEW FENCING

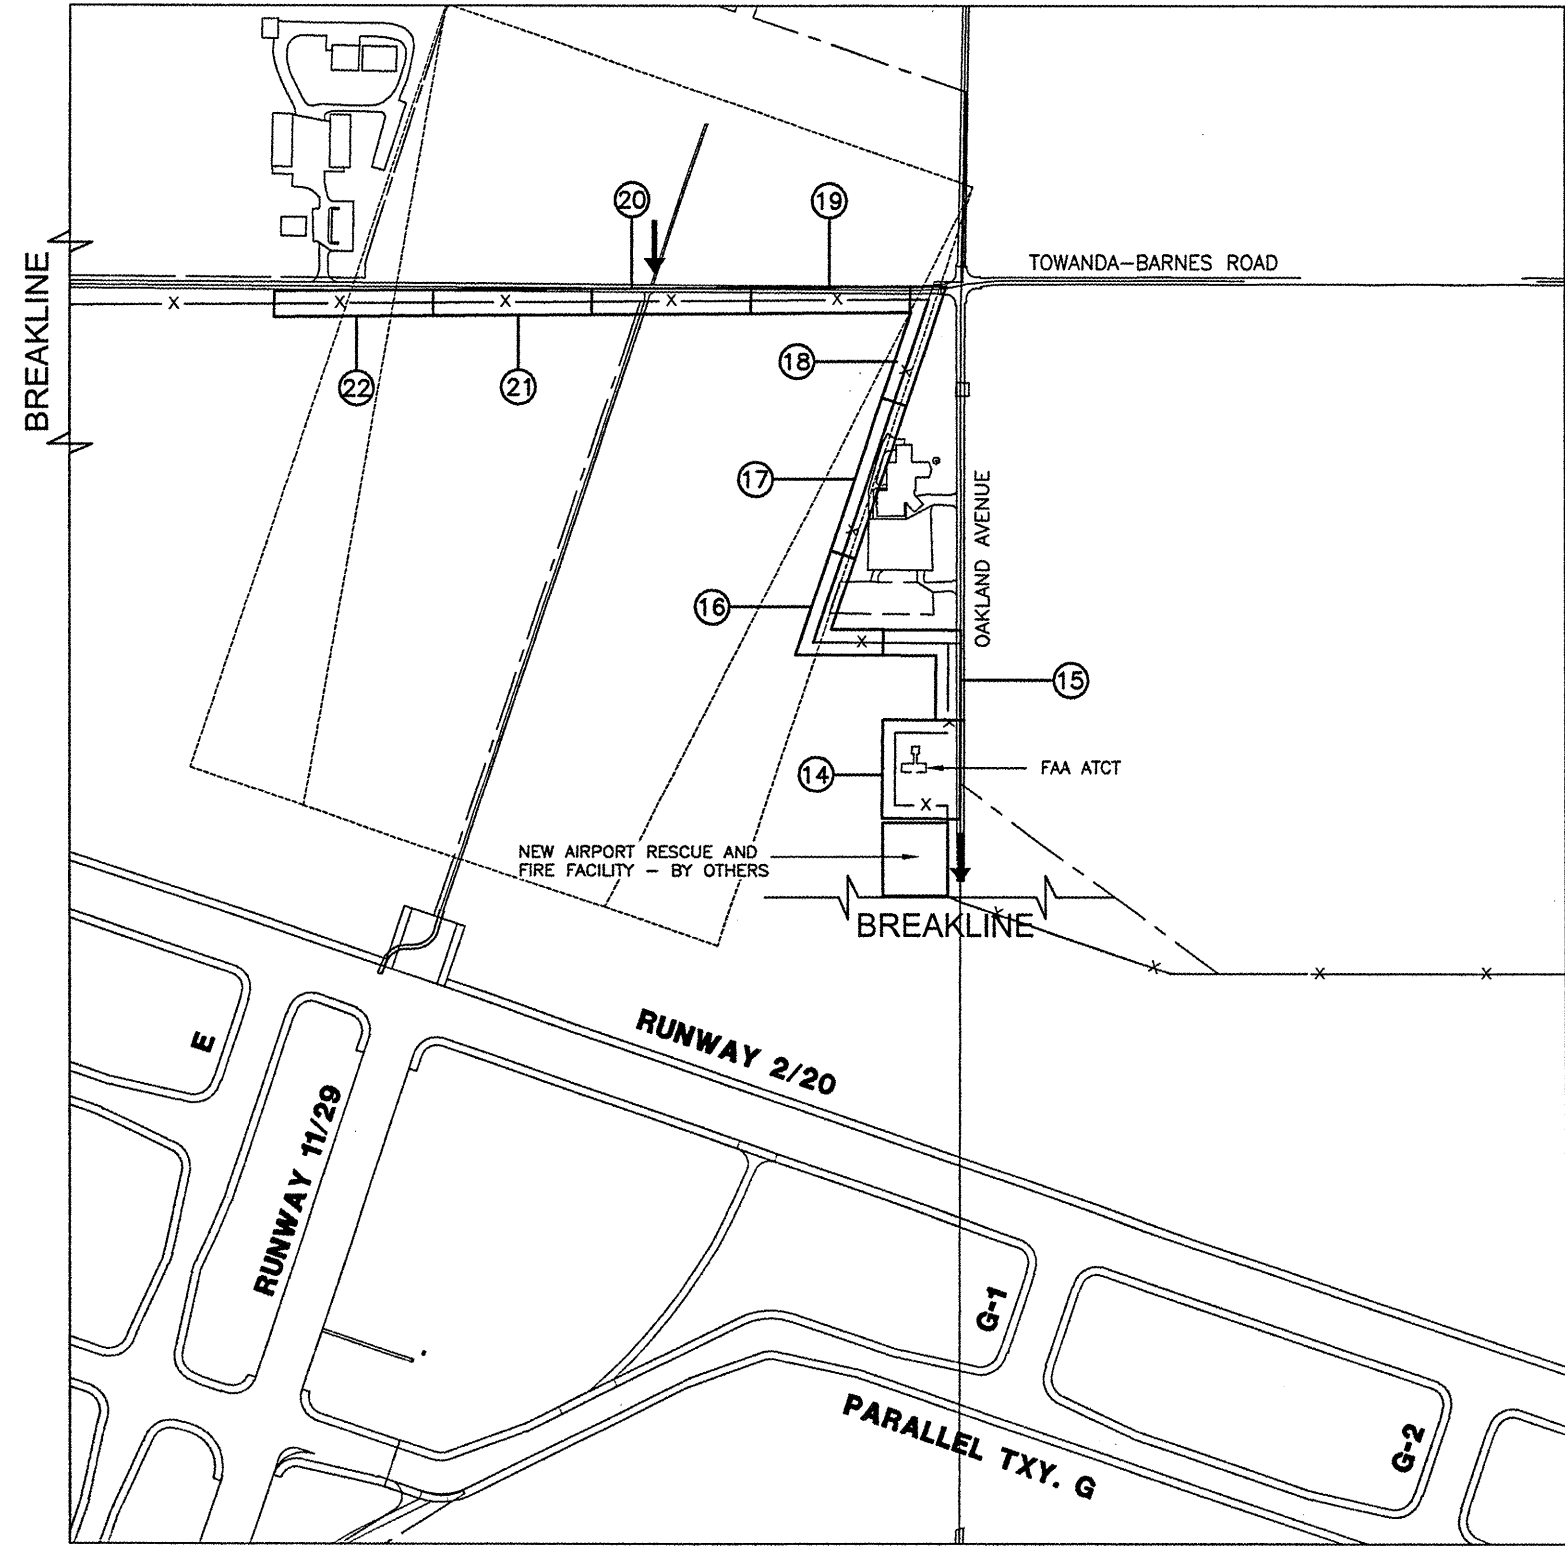


**KEYMAP**

K:\Bloomington\0808503\Draw\Sheets  
 FILE: CAP-2.dwg  
 UPDATE BY: Dove Allen  
 PLOT DATE: 1/5/2009 3:00 PM  
 AERIAL  
 BASE\_EXISTGEO  
 KEYMAP

**BL065**

REVISIONS		
NUMBER	BY	DATE

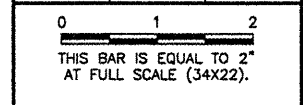

BLOOMINGTON-NORMAL AIRPORT AUTHORITY  
 CENTRAL ILLINOIS REGIONAL AIRPORT  
 BLOOMINGTON, ILLINOIS

UPGRADE PERIMETER FENCE 3  
 CONSTRUCTION ACTIVITY PLAN 2

© copyright CMT, Inc.  
**CMT**  
 CRAWFORD, MURPHY & TILLY, INC.  
 CONSULTING ENGINEERS  
 License No. 194-000613

DESIGN BY: RLV  
 DRAWN BY: CMT  
 CHECKED BY: *RLV*  
 APPROVED BY: *RLV*  
 DATE: 01/1/2009  
 JOB No: 0808503

IL PROJ NO. BMI-XXXX  
 AIP PROJ NO. XXX  
 SHEET 5 OF 13 SHEETS