



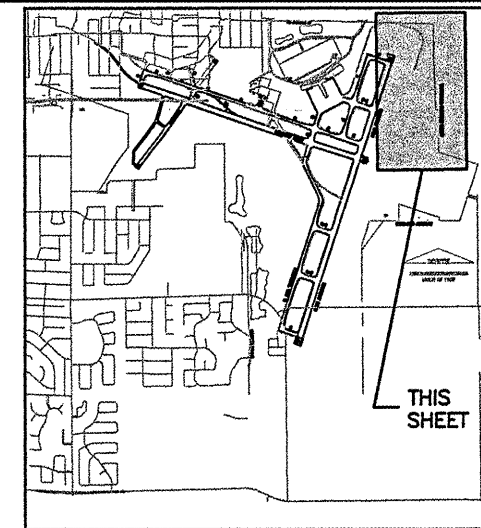
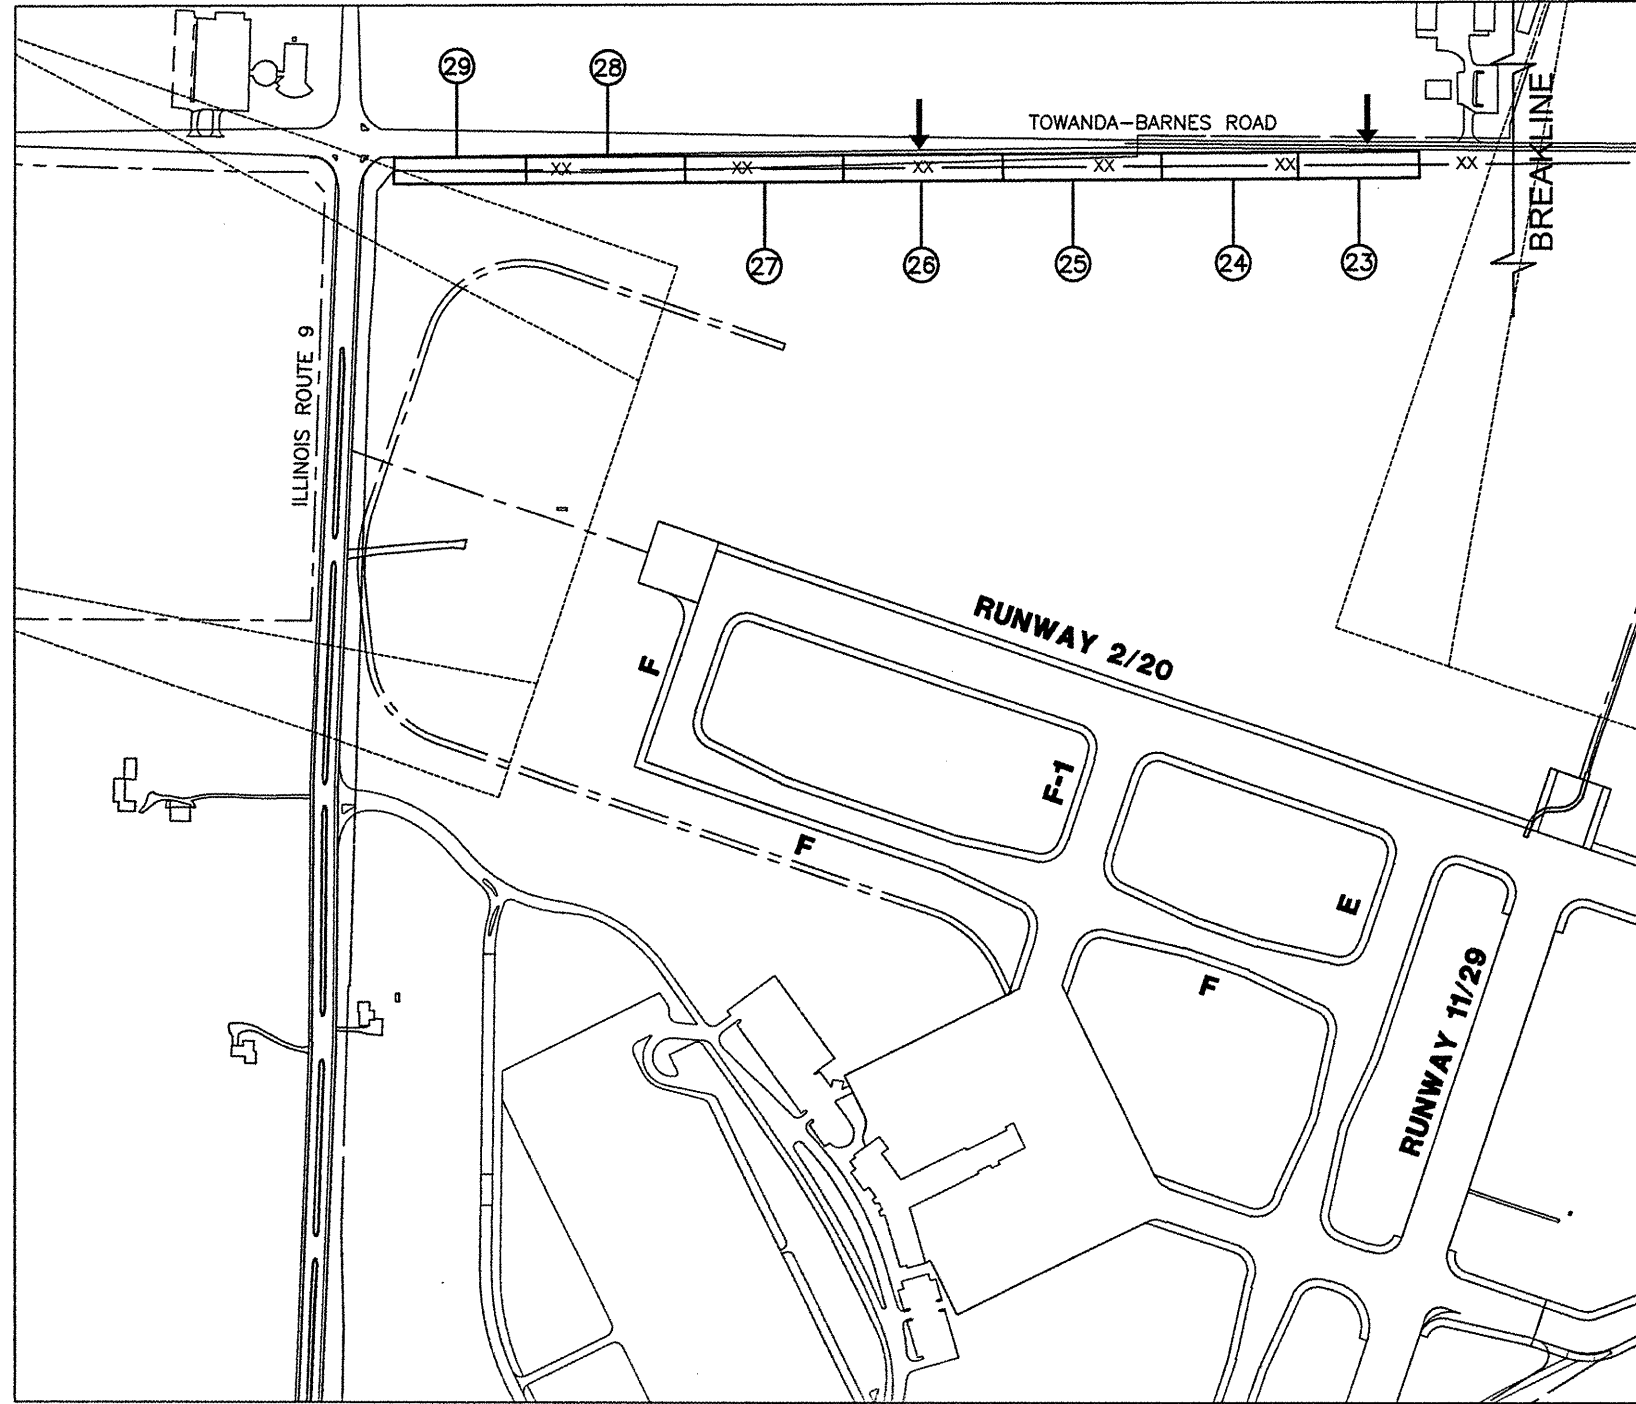


LEGEND

-  CONTRACTOR'S ACCESS
-  PHASE #
-  PHASE WORK LIMITS
-  NEW FENCING

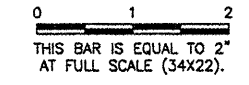


KEYMAP

K:\Bloomington\0808503\Draw\Sheets
 FILE: CAP-3.dwg
 UPDATE BY: Dave Allen
 PLOT DATE: 1/5/2009 2:59 PM
 AERIAL
 BASE_EXISTGEO
 KEYMAP

BL065

REVISIONS		
NUMBER	BY	DATE



BLOOMINGTON-NORMAL AIRPORT AUTHORITY
 CENTRAL ILLINOIS REGIONAL AIRPORT
 BLOOMINGTON, ILLINOIS

UPGRADE PERIMETER FENCE 3
 CONSTRUCTION ACTIVITY PLAN 3

© Copyright CMT, Inc.
CMT
 CHAWFORD, MURPHY & TILLY, INC.
 CONSULTING ENGINEERS
 License No. 194-000613

DESIGN BY:	RLV
DRAWN BY:	CMT
CHECKED BY:	RLV
APPROVED BY:	RLV
DATE:	01/1/2009
JOB No:	0808503
IL PROJ NO.	BMI-XXXX
AIP PROJ NO.	XXX
SHEET 6 OF 13 SHEETS	