


LEGEND	
— X —	REMOVE EXISTING FENCE. INSTALL NEW 10' CLASS E FENCE WITH (3) STRANDS OF BARBED WIRE
— IXI — IXI —	REMOVE EXISTING FENCE. INSTALL NEW 10' CLASS E FENCE WITH (6) STRANDS OF BARBED WIRE ("V" BARBED WIRE ARMS)
— XX —	INSTALL NEW 10' CLASS E FENCE WITH (3) STRANDS OF BARBED WIRE.
(-) ☒	EXISTING/NEW GATE — SEE "GATE PLAN AND SCHEDULE".

- NOTES**
1. INSTALL FENCE AROUND EXISTING FLARED END SECTIONS (FES) PER THE "FENCE INSTALLATION AROUND HEADWALL DETAILS".
 2. 500 S.Y. OF EXCELSIOR BLANKET ARE INCLUDED IN THE QUANTITIES FOR USE AS DIRECTED BY THE RESIDENT ENGINEER.

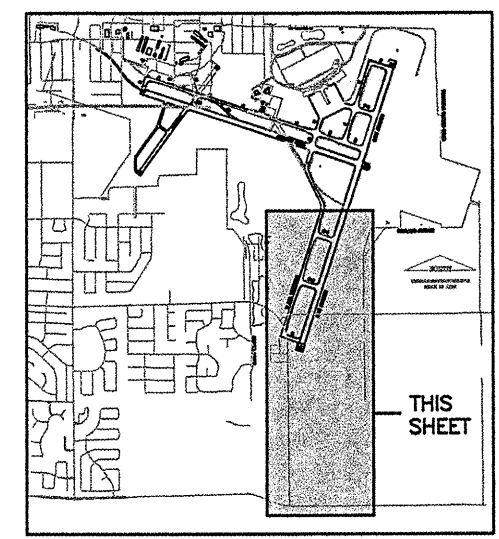


K:\BloomingtonAp\0808503\Draw\Sheets
 FILE: PROP_IMPROV_1.dwg
 UPDATE BY: Kristy Brod
 PLOT DATE: 1/7/2009 2:19 PM
 AERIAL
 BASE_EXISTGEO
 KEYMAP

BL065

REVISIONS		
NUMBER	BY	DATE

0 1 2
 THIS BAR IS EQUAL TO 2'
 AT FULL SCALE (34x22).

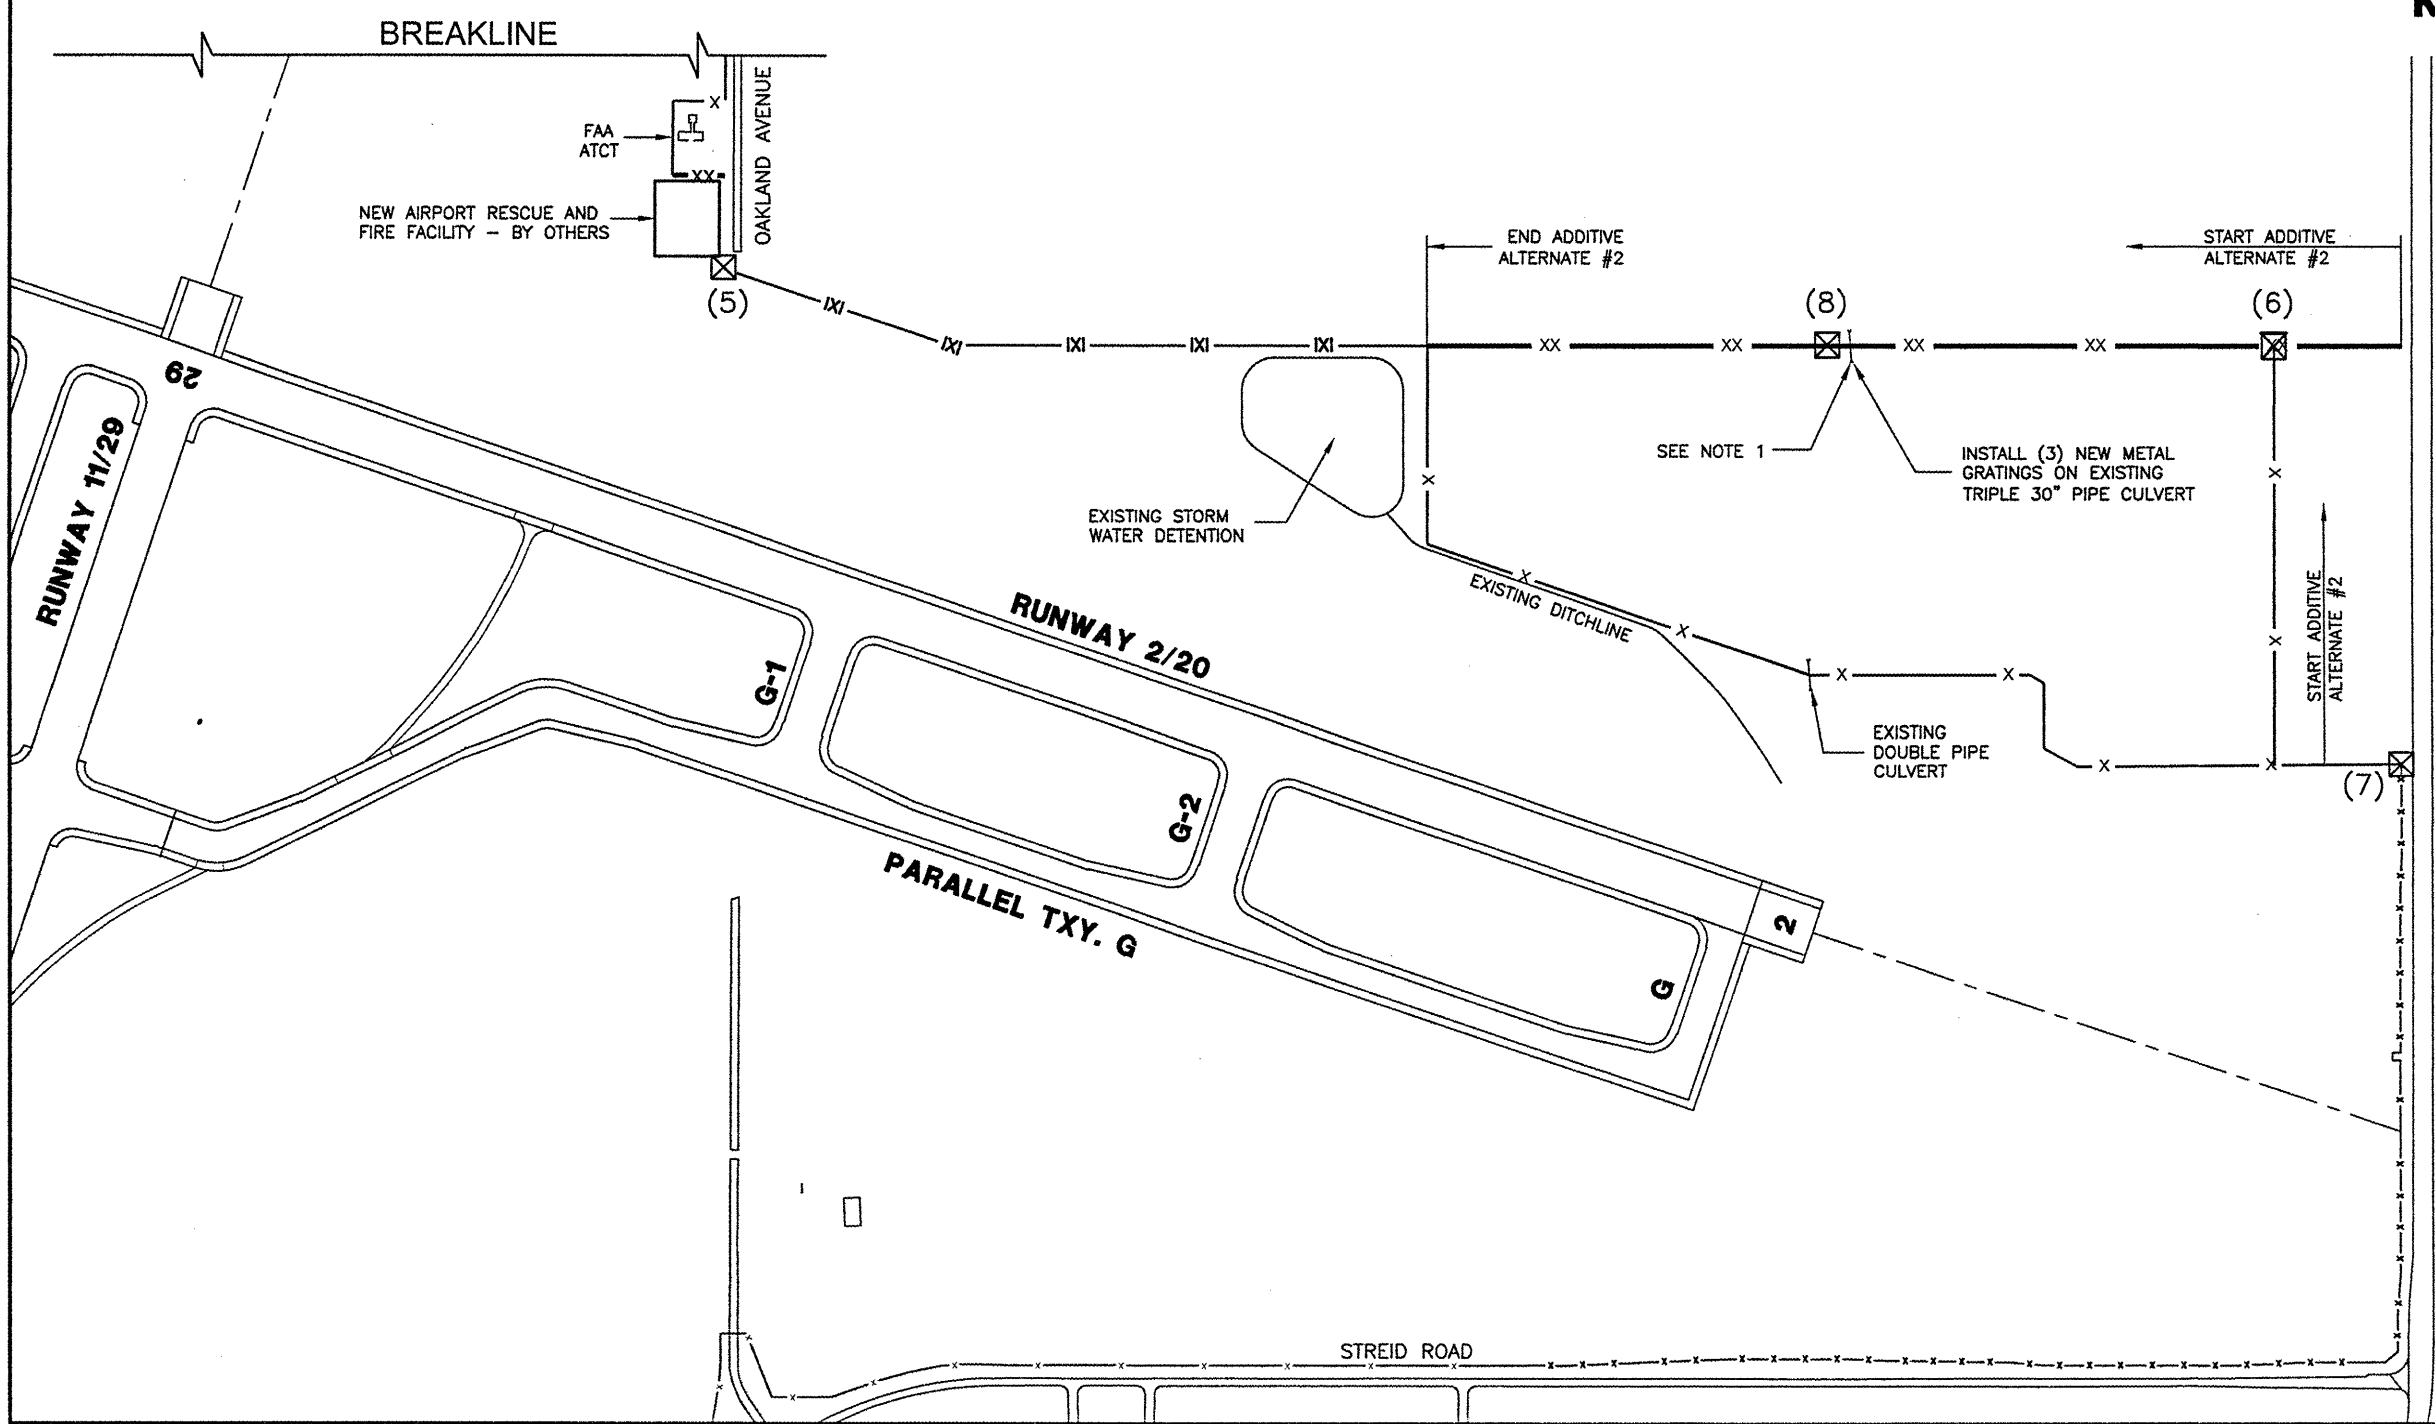

KEYMAP

**BLOOMINGTON-NORMAL AIRPORT AUTHORITY
 CENTRAL ILLINOIS REGIONAL AIRPORT
 BLOOMINGTON, ILLINOIS**

**UPGRADE PERIMETER FENCE 3
 PROPOSED IMPROVEMENTS 1**

© Copyright CMT, Inc.

CMT
 CRAWFORD, MURPHY & TILLY, INC.
 CONSULTING ENGINEERS
 License No. 184-000813

DESIGN BY:	RLV
DRAWN BY:	CMT
CHECKED BY:	REW
APPROVED BY:	REW
DATE:	01/1/2009
JOB No:	0808503
IL PROJ NO.	BMI-XXXX
AIP PROJ NO.	XXX
SHEET	7 OF 13 SHEETS