


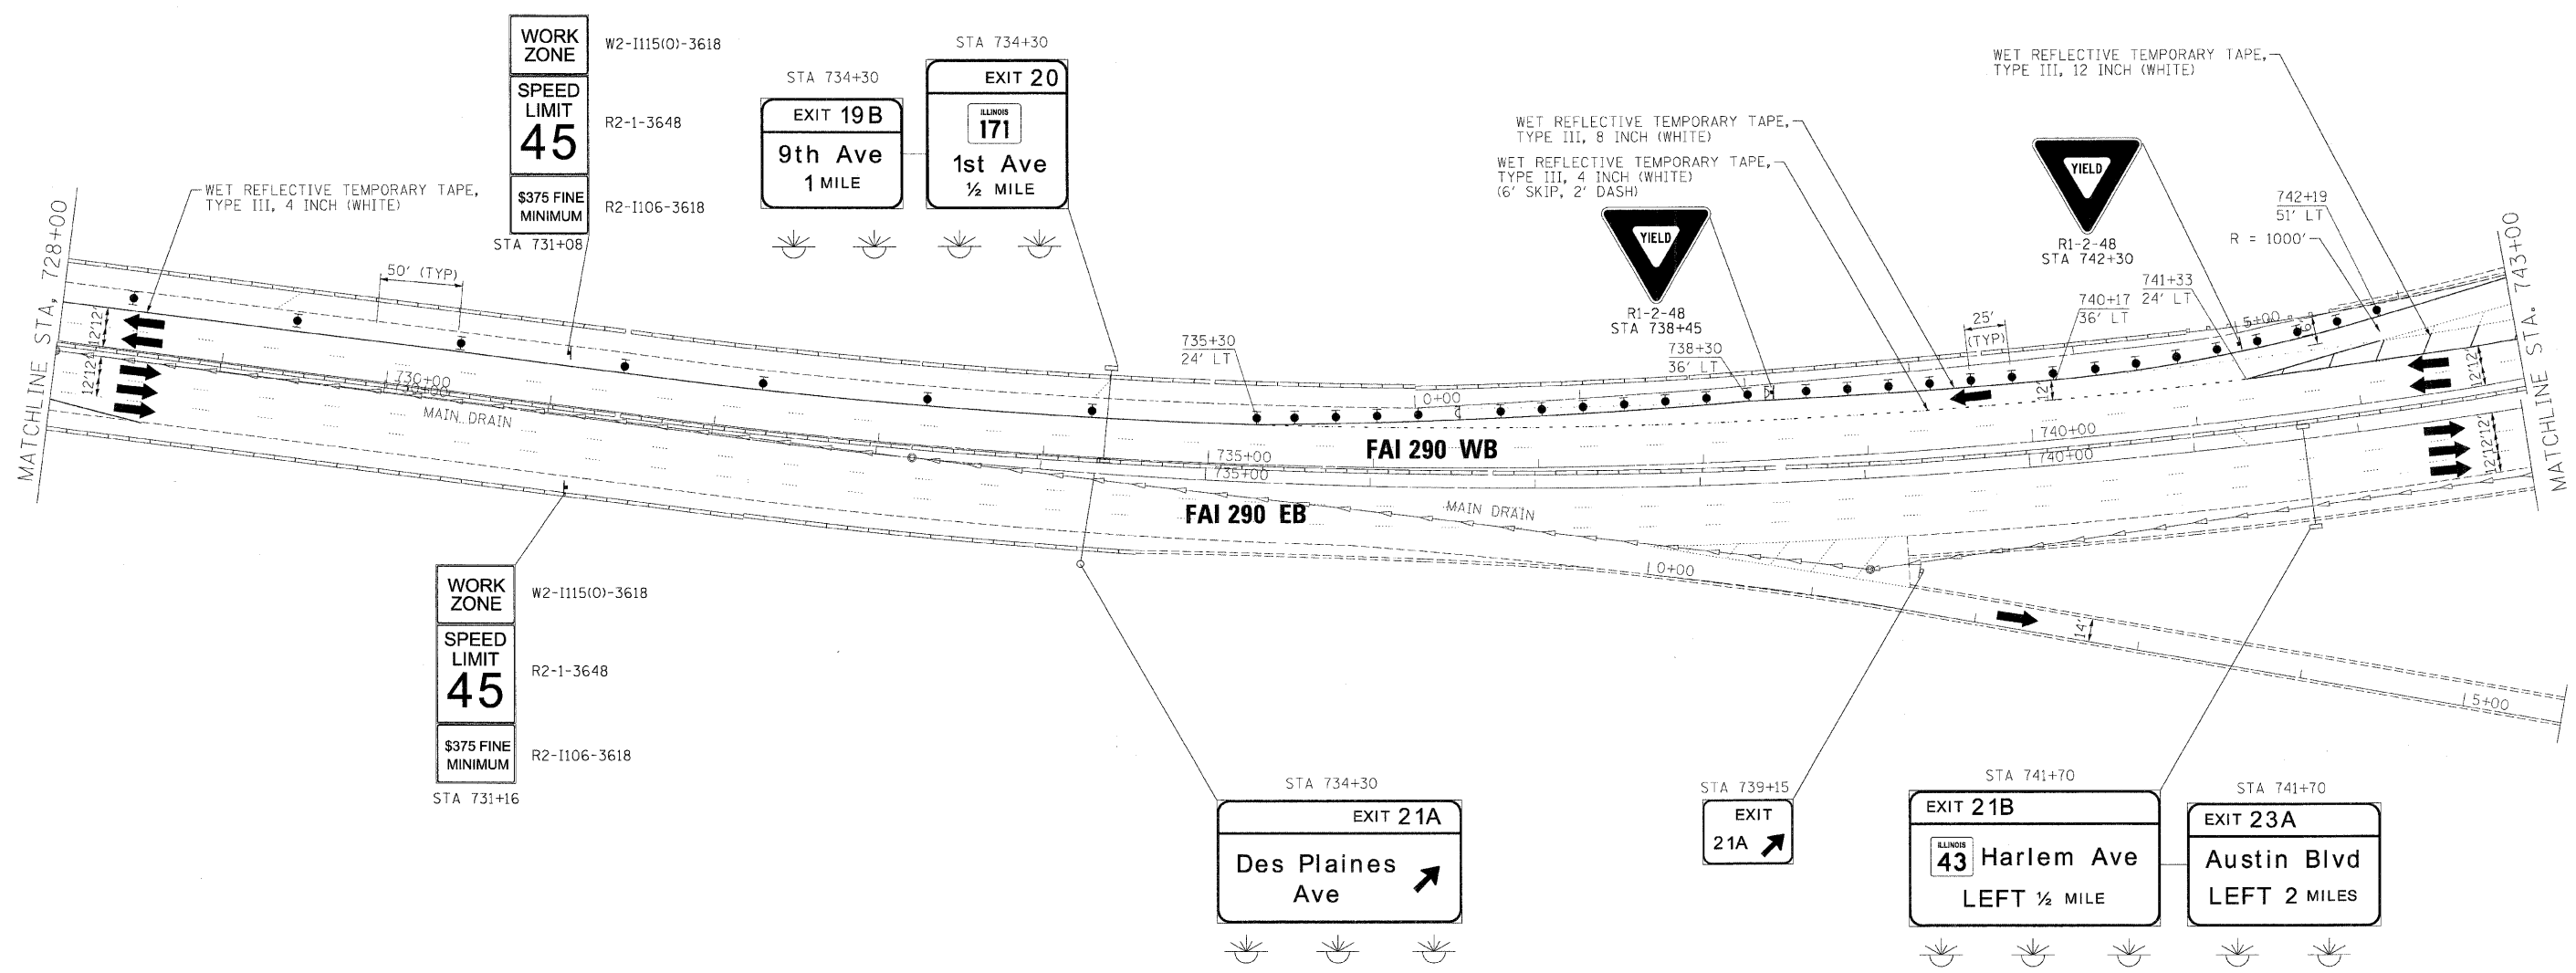

- LEGEND:**
- TEMPORARY SIGN PANELS
 - WORK ZONE
 - TRAFFIC ARROW
 - FLASHING ARROW BOARD
 - TYPE II BARRICADES, DRUMS, OR VERTICAL PANEL W/ STEADY BURNING MONODIRECTIONAL LIGHT
 - TEMPORARY IMPACT ATTENUATORS
 - TEMPORARY CONCRETE BARRIER PLACEMENT OR RELOCATION



FILE NAME = ...	DESIGNED - AJP	REVISED -	benesch	STATE OF ILLINOIS DEPARTMENT OF TRANSPORTATION	MAINTENANCE OF TRAFFIC PLAN - STAGE 1	F.A.I. RTE. = 290	SECTION = (313), ETC., 3435)RS-6	COUNTY = COOK	TOTAL SHEETS = 215	SHEET NO. = 67		
...Varpln_ABC.C2.290_mot.ST.1.23.cgn	DRAWN - TMB	REVISED -				SCALE: 1"=50'	SHEET NO. 13 OF 50 SHEETS	STA. TO STA.	FED. ROAD DIST. NO. ILLINOIS FED. AID PROJECT			
USER NAME = jmajewski	CHECKED - JJT	REVISED -				CONTRACT NO. 60K10						
PLOT DATE = 1/25/2010	DATE = 1/25/10	REVISED -										