



## TYPICAL ENTRANCE AND EXIT

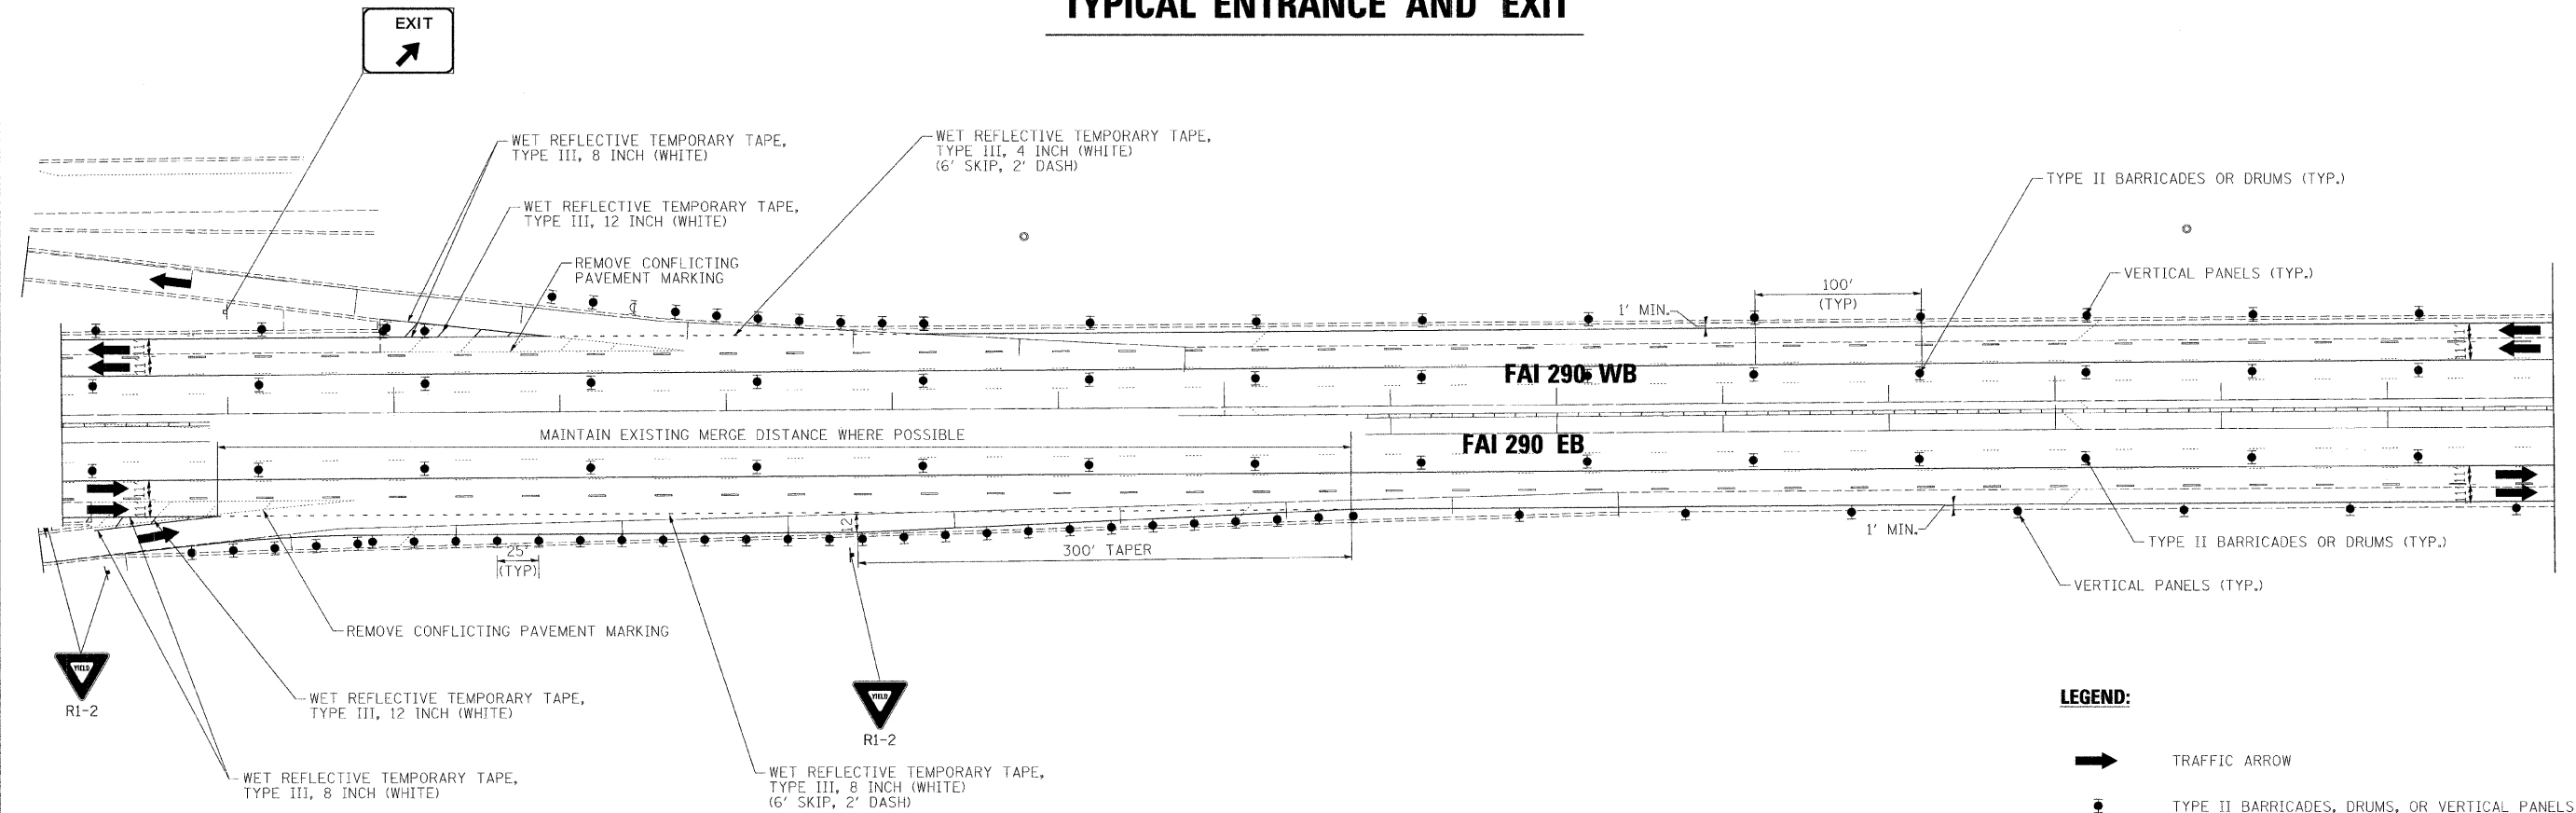

## ACCIDENT INVESTIGATION SITE

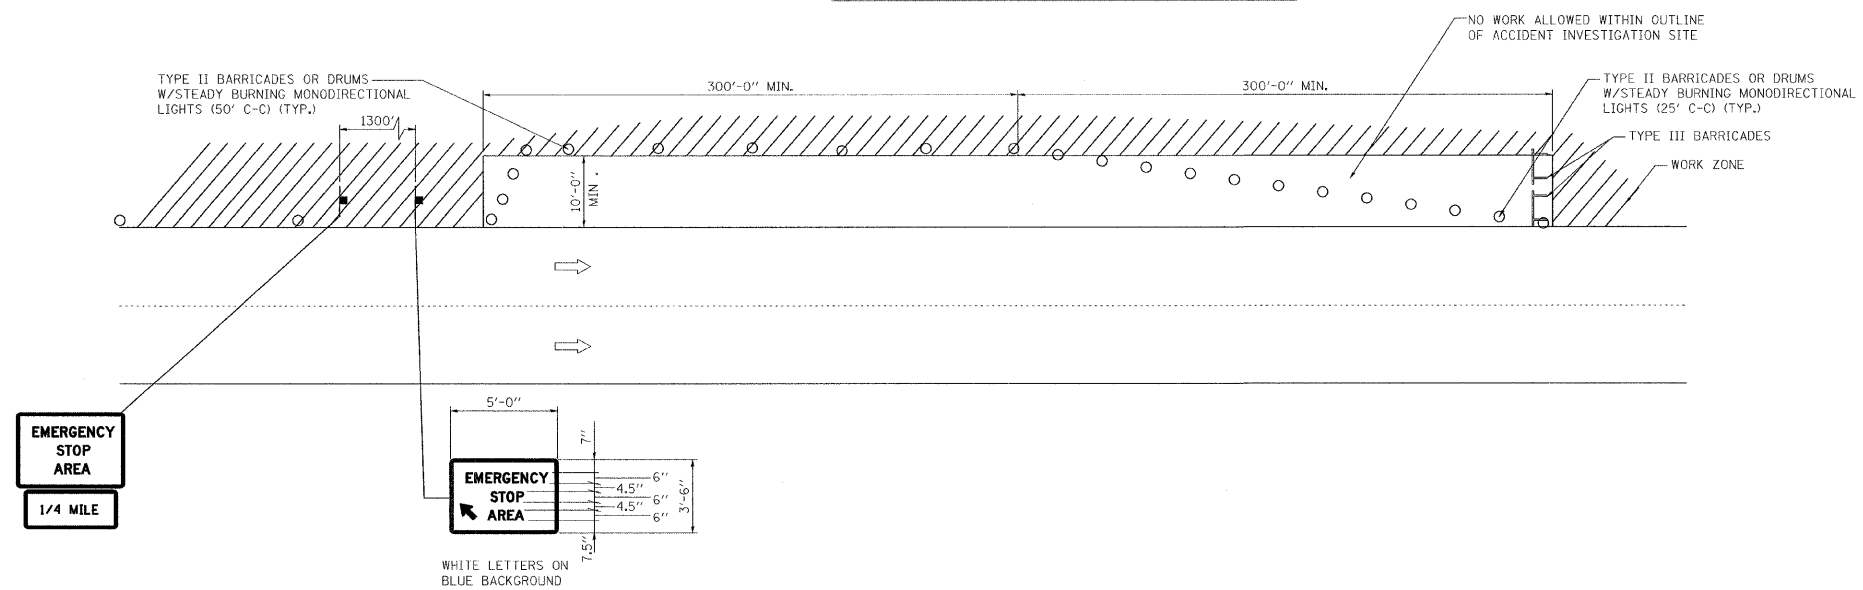

FILE NAME =	DESIGNED - AJP	REVISED -	<b>benesch</b>	<b>STATE OF ILLINOIS DEPARTMENT OF TRANSPORTATION</b>	<b>MAINTENANCE OF TRAFFIC SHOULDER STAGING OPTION</b>			F.A.I. RTE.	SECTION	COUNTY	TOTAL SHEETS	SHEET NO.
#FILE#	DRAWN - TMB	REVISED -			290	(3435, ETC., 3838)RS-5	COOK	264	68			
USER NAME = #USER#	CHECKED - JJT	REVISED -			CONTRACT NO. 60K12							
PLOT DATE = #DATE#	DATE - 1/25/10	REVISED -							ILLINOIS FED. AID PROJECT			
					SCALE: 1"=50'	SHEET NO. 4 OF 62 SHEETS	STA.	TO STA.				