









**NOTE:**  
SHEET PROVIDED FOR INFORMATION ONLY. CONTRACT 60157 TO SHIFT STAGES AFTER CONTRACT 60652 IS IN STAGE 2.

**FOR INFORMATION ONLY**

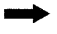- LEGEND:**
-  TEMPORARY SIGN PANELS
  -  WORK ZONE
  -  TRAFFIC ARROW
  -  FLASHING ARROW BOARD
  -  TYPE II BARRICADES, DRUMS, OR VERTICAL PANEL W/ STEADY BURNING MONODIRECTIONAL LIGHT
  -  TEMPORARY IMPACT ATTENUATORS
  -  TEMPORARY CONCRETE BARRIER PLACEMENT OR RELOCATION

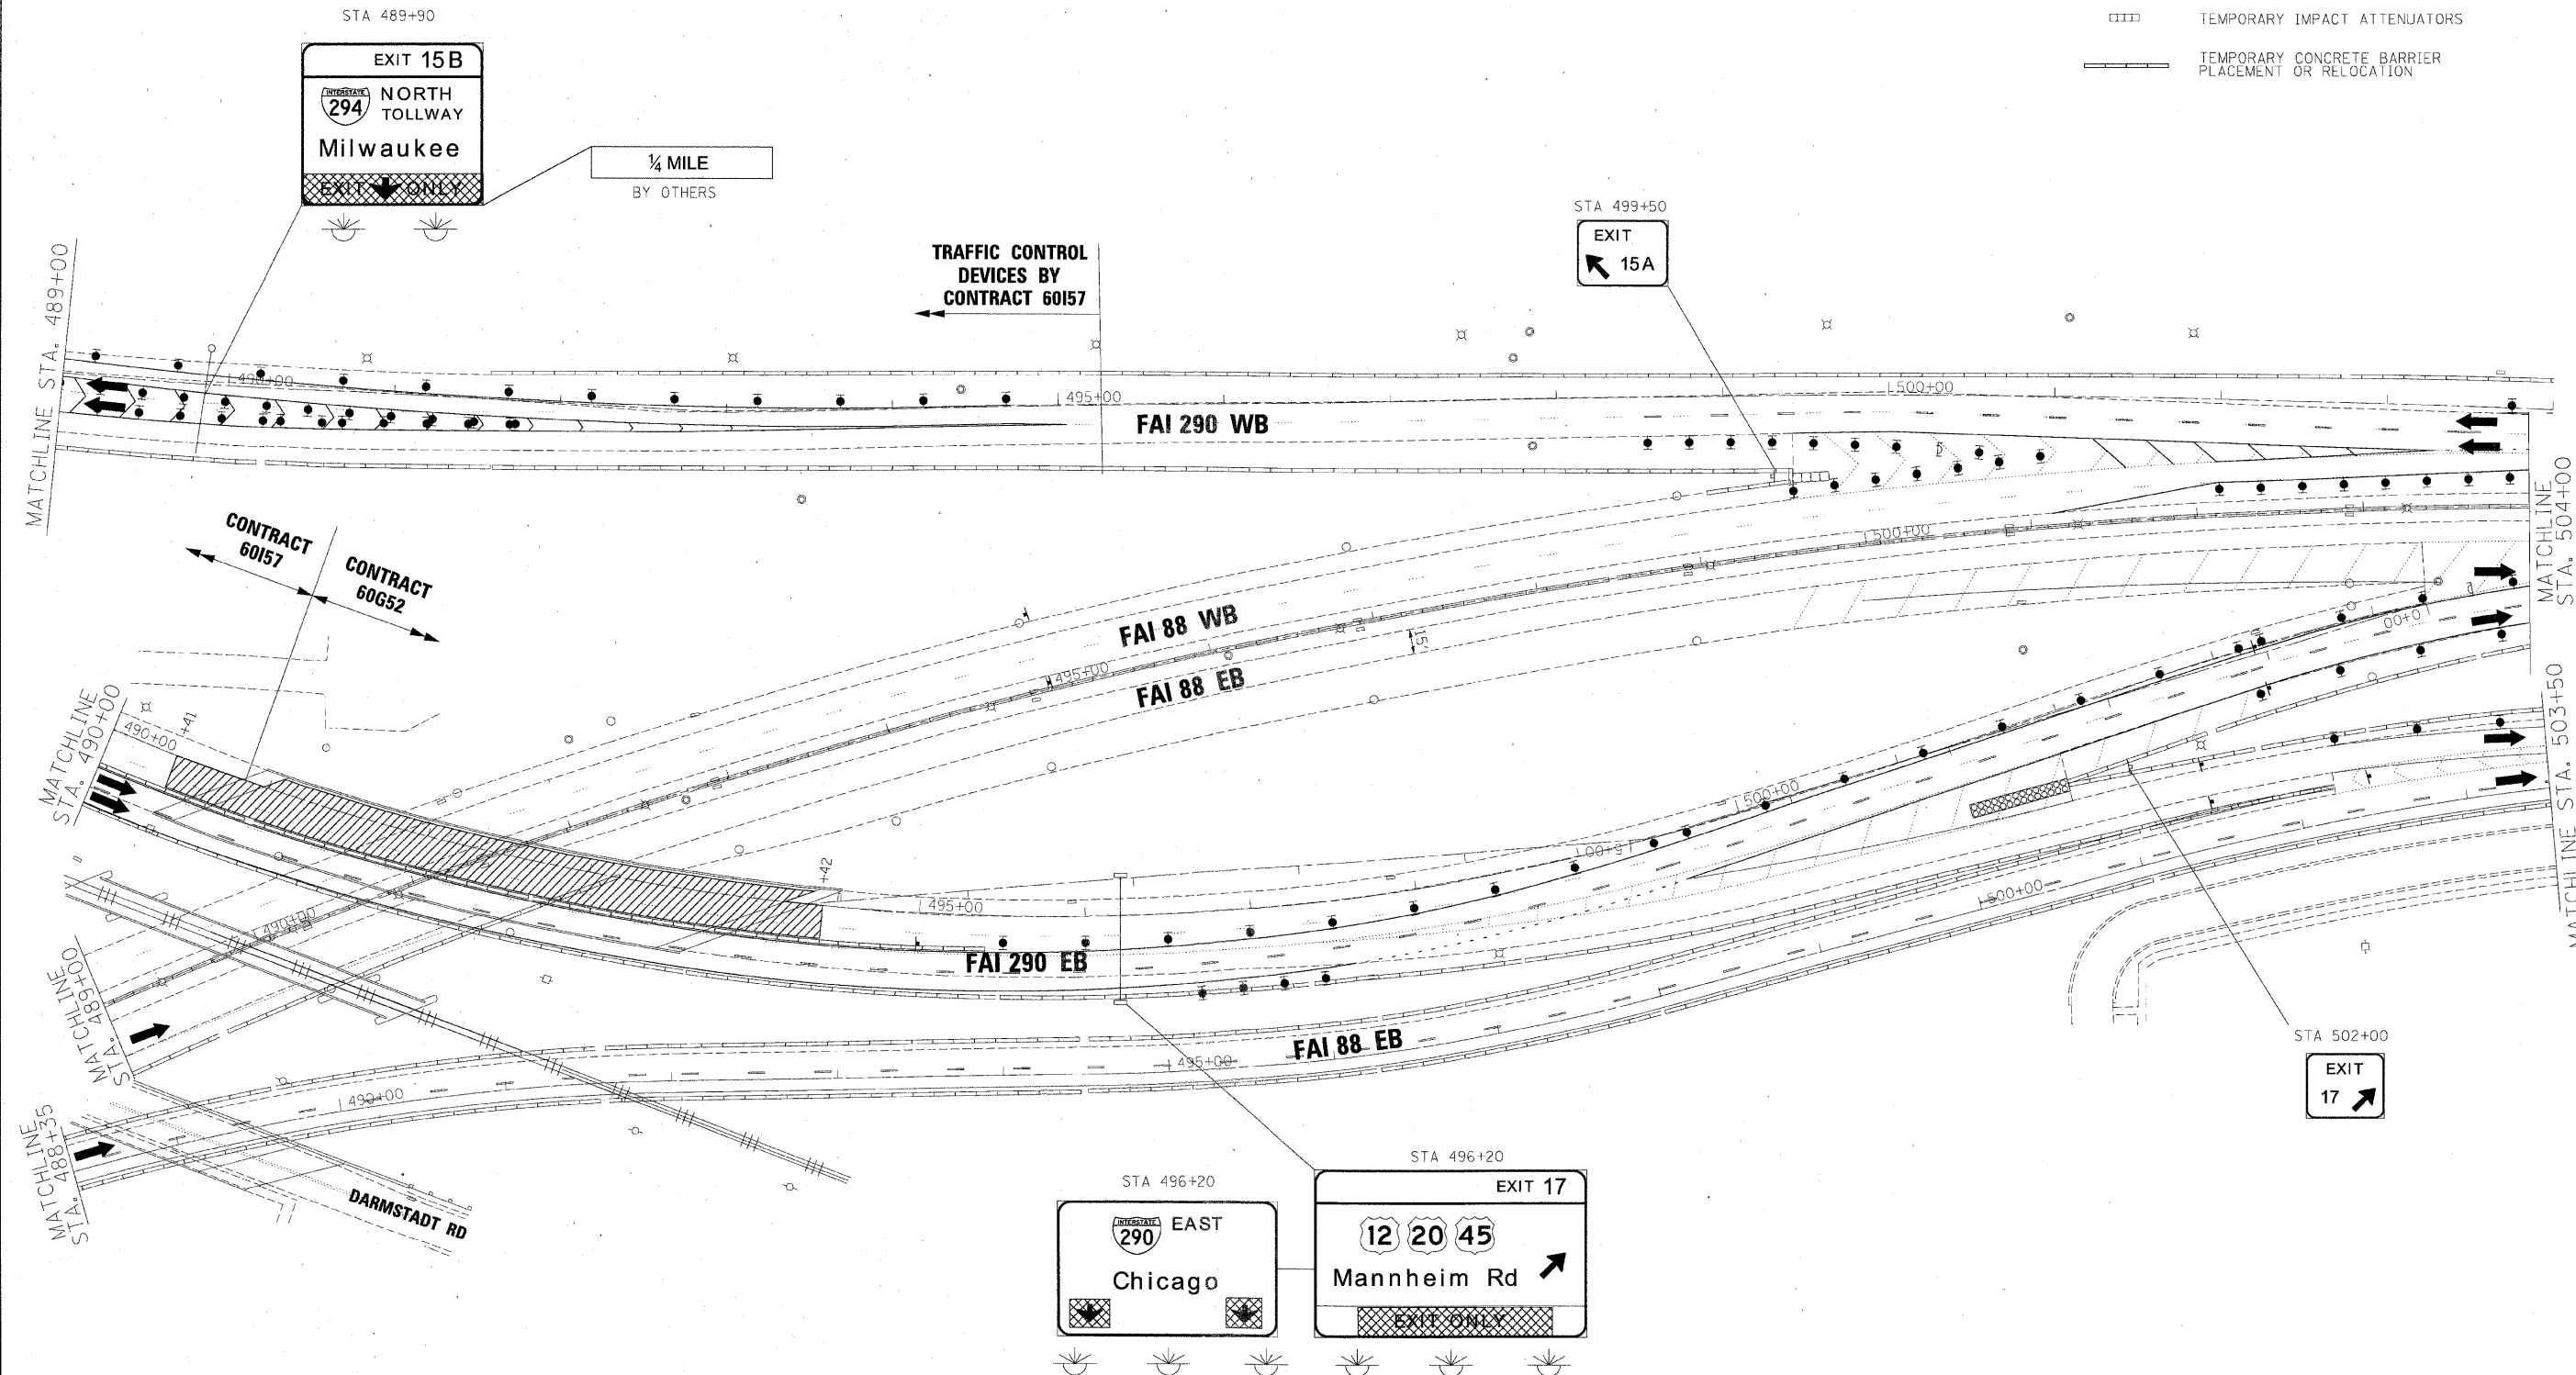

FILE NAME =	DESIGNED - AJP	REVISED -
...\\prp\in\ABC\C2\290_mct_ST_2_07b.dgn	DRAWN - TMB	REVISED -
USER NAME = tblank	CHECKED - JMM	REVISED -
PLD DATE = 1/25/2010	DATE - 1/25/10	REVISED -

**benesch**

**STATE OF ILLINOIS  
DEPARTMENT OF TRANSPORTATION**

**MAINTENANCE OF TRAFFIC  
PLAN - STAGE 2**

SCALE: 1"=50' SHEET NO. 36 OF 62 SHEETS STA. TO STA.

F.A.I. RTE.	SECTION	COUNTY	TOTAL SHEETS NO.
290	(3435, ETC., 3838)RS-5	COOK	264 100
FED. ROAD DIST. NO.			ILLINOIS FED. AID PROJECT
			CONTRACT NO. 60652