

N JACKSON BLVD


WB-WM-62A  
STA 509+00

Wolf Rd

IROQUOIS RD

MATCHLINE STA. 504+00

MATCHLINE STA. 519+00

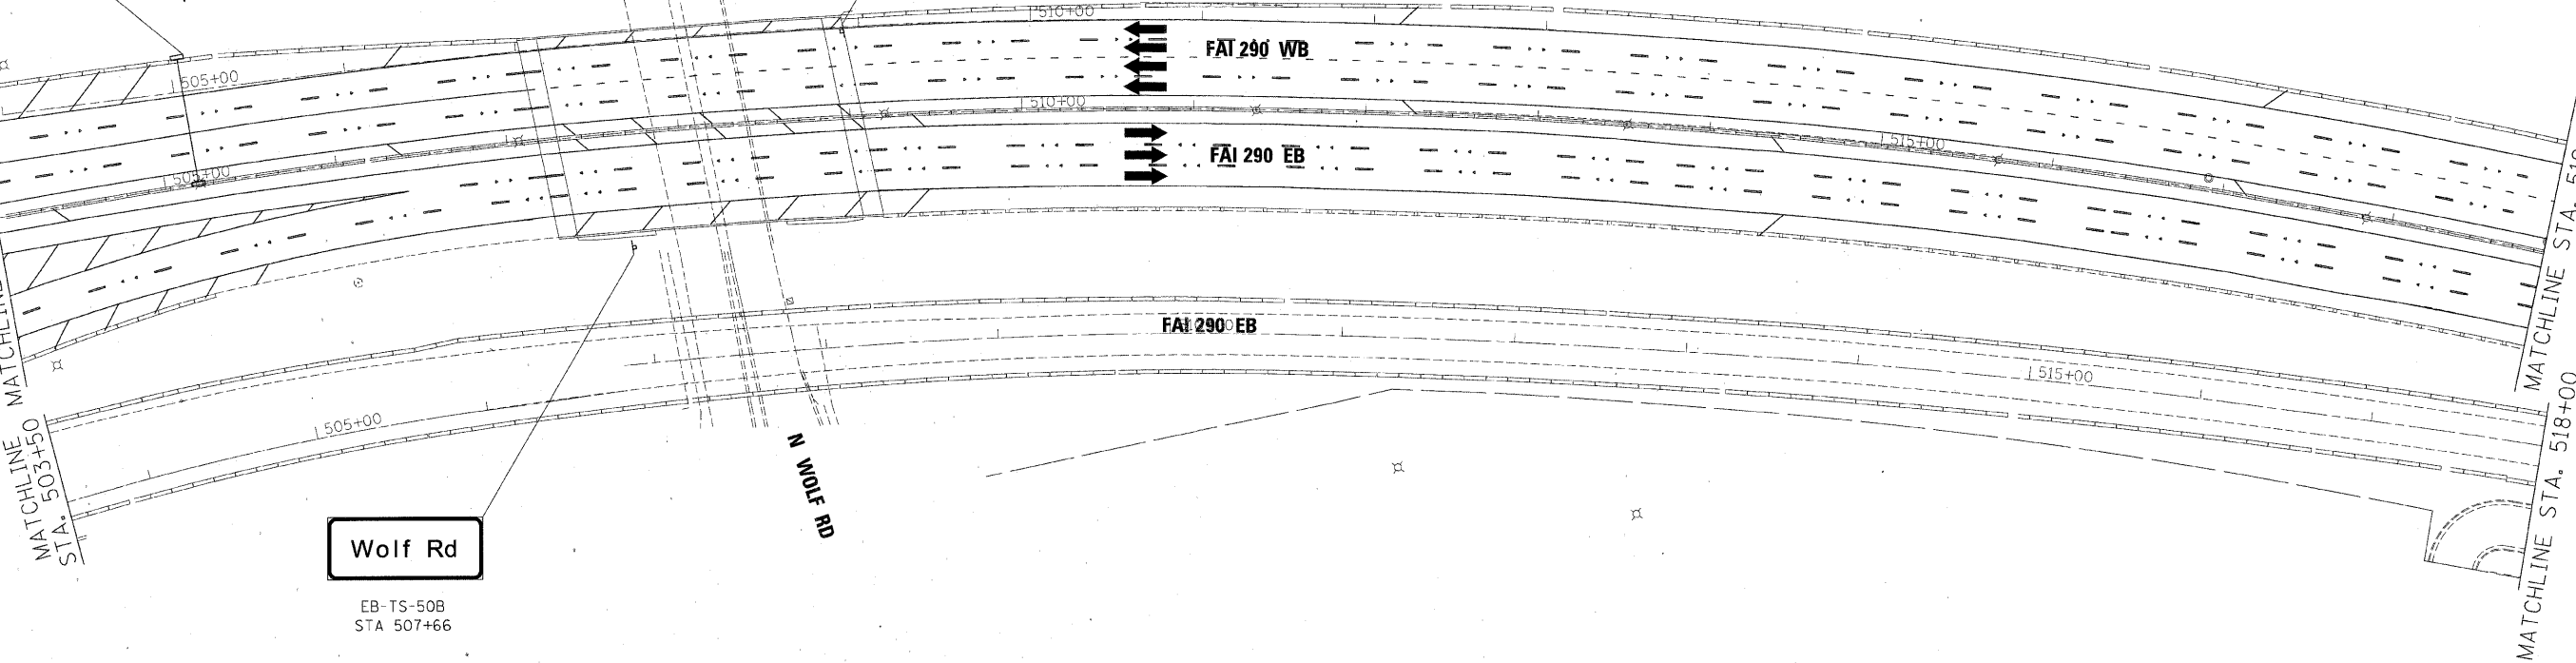

Wolf Rd

EB-TS-50B  
STA 507+66

N WOLF RD

**GUIDE SIGN SEQUENCE  
NUMBERING CODE**

**EXAMPLE  
EB-TR-03**

**DIRECTION OF TRAFFIC**

- NB - NORTHBOUND FAI 355
- SB - SOUTHBOUND FAI 355
- EB - EASTBOUND FAI 290
- WB - WESTBOUND FAI 290
- LS - LAKE STREET
- AT - ARMY TRAIL RD
- 83 - IL 83 (KINGERY HWY)
- 64 - IL 64 (NORTH AVE)

- REMOVE AND REPLACE SIGN PANEL
- EXISTING LUMINAIRE TO BE REMOVED

**SIGN PANEL NUMBER**

**MOUNTING TYPE**

- TR - TRUSS
- CL - CANTILEVER
- BM - BRIDGE MOUNTED
- WP - WOOD POST
- BS - BREAKAWAY STEEL
- LP - LIGHT POLE
- GM - GROUND MOUNTED

|  |                |           |
|--|----------------|-----------|
| FILE NAME =                              | DESIGNED - AJP | REVISED - |
| ...\\prpin_abc_60722_290_pvm\mkkg_00.dgn | DRAWN - TMB    | REVISED - |
| USER NAME - tblank                       | CHECKED - JMM  | REVISED - |
| PLOT DATE - 1/25/2010                    | DATE - 1/25/10 | REVISED - |

**benesch**

**STATE OF ILLINOIS  
DEPARTMENT OF TRANSPORTATION**

**SIGNING PLANS**  
**I-290 MAINLINE STA 504+00 TO STA 519+00**

SCALE: 1"=50' SHEET NO. 2 OF 12 SHEETS STA. TO STA.

| F.A.I. RTE.                                   | SECTION                | COUNTY | TOTAL SHEETS       | SHEET NO. |
|---|------------------------|--------|--------------------|-----------|
| 290   | (3435, ETC., 3838)RS-5 | COOK   | 264                | 145       |
| FED. ROAD DIST. NO. ILLINOIS FED. AID PROJECT |                        |        | CONTRACT NO. 60G52 |           |