


**GUIDE SIGN SEQUENCE  
NUMBERING CODE**

<b>EXAMPLE</b>		EB-TR-03
DIRECTION OF TRAFFIC		SIGN PANEL NUMBER
NB - NORTHBOUND FAI 355		
SB - SOUTHBOUND FAI 355		
EB - EASTBOUND FAI 290		
WB - WESTBOUND FAI 290		
LS - LAKE STREET		
AT - ARMY TRAIL RD		
83 - IL 83 (KINGERY HWY)		
64 - IL 64 (NORTH AVE)		
	REMOVE AND REPLACE SIGN PANEL	
	EXISTING LUMINAIRE TO BE REMOVED	
	MOUNTING TYPE	
	TR - TRUSS	
	CL - CANTILEVER	
	BM - BRIDGE MOUNTED	
	WP - WOOD POST	
	BS - BREAKAWAY STEEL	
	LP - LIGHT POLE	
	GM - GROUND MOUNTED	

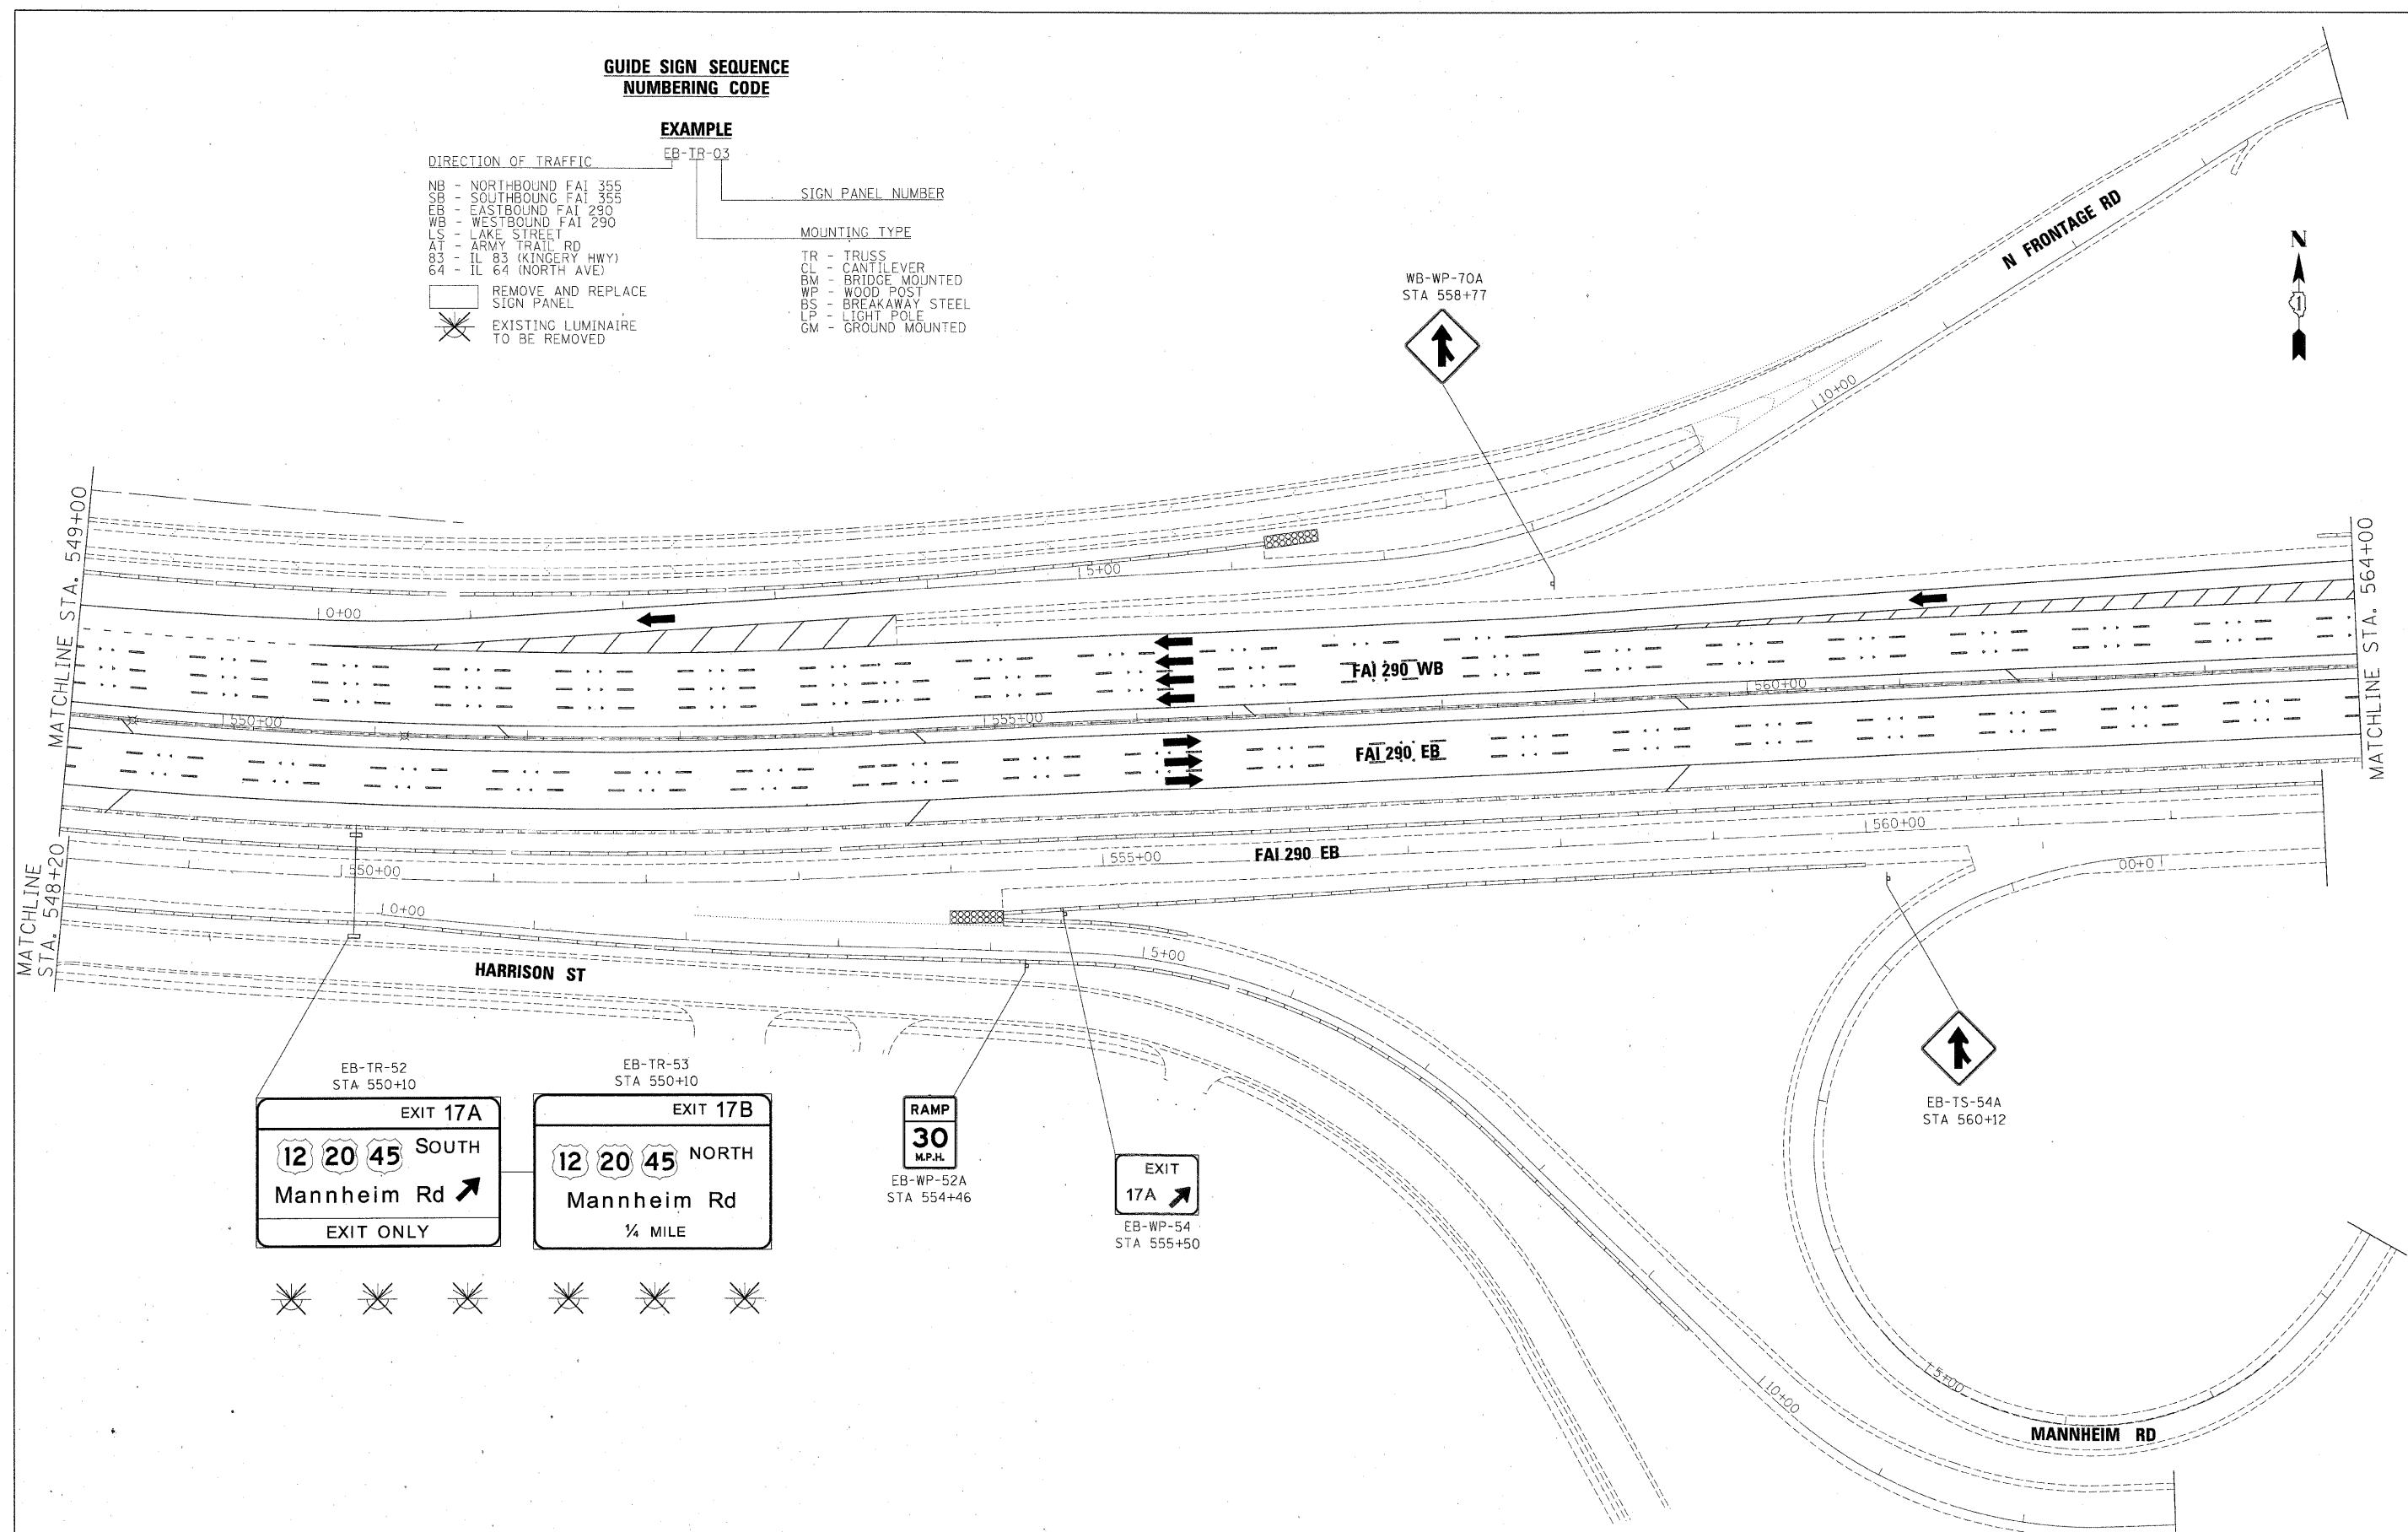

FILE NAME =	DESIGNED - AJP	REVISED -	<b>benesch</b>	<b>STATE OF ILLINOIS DEPARTMENT OF TRANSPORTATION</b>	<b>SIGNING PLANS I-290 MAINLINE STA 549+00 TO STA 564+00</b>	F.A.I. RTE.	SECTION	COUNTY	TOTAL SHEETS	SHEET NO.
...\\prpln_abc.60222.290.pvmtmkg.11.dgn	DRAWN - TMB	REVISED -				290	(3435, ETC., 3838)RS-5	COOK	264	148
USER NAME = tblank	CHECKED - JMM	REVISED -				CONTRACT NO. 60G52				
PLDT DATE = 1/25/2010	DATE - 1/25/10	REVISED -				ILLINOIS FED. AID PROJECT				
SCALE: 1"=50'						SHEET NO. 5 OF 12 SHEETS		STA. TO STA.		