



STATE OF ILLINOIS  
DEPARTMENT OF TRANSPORTATION

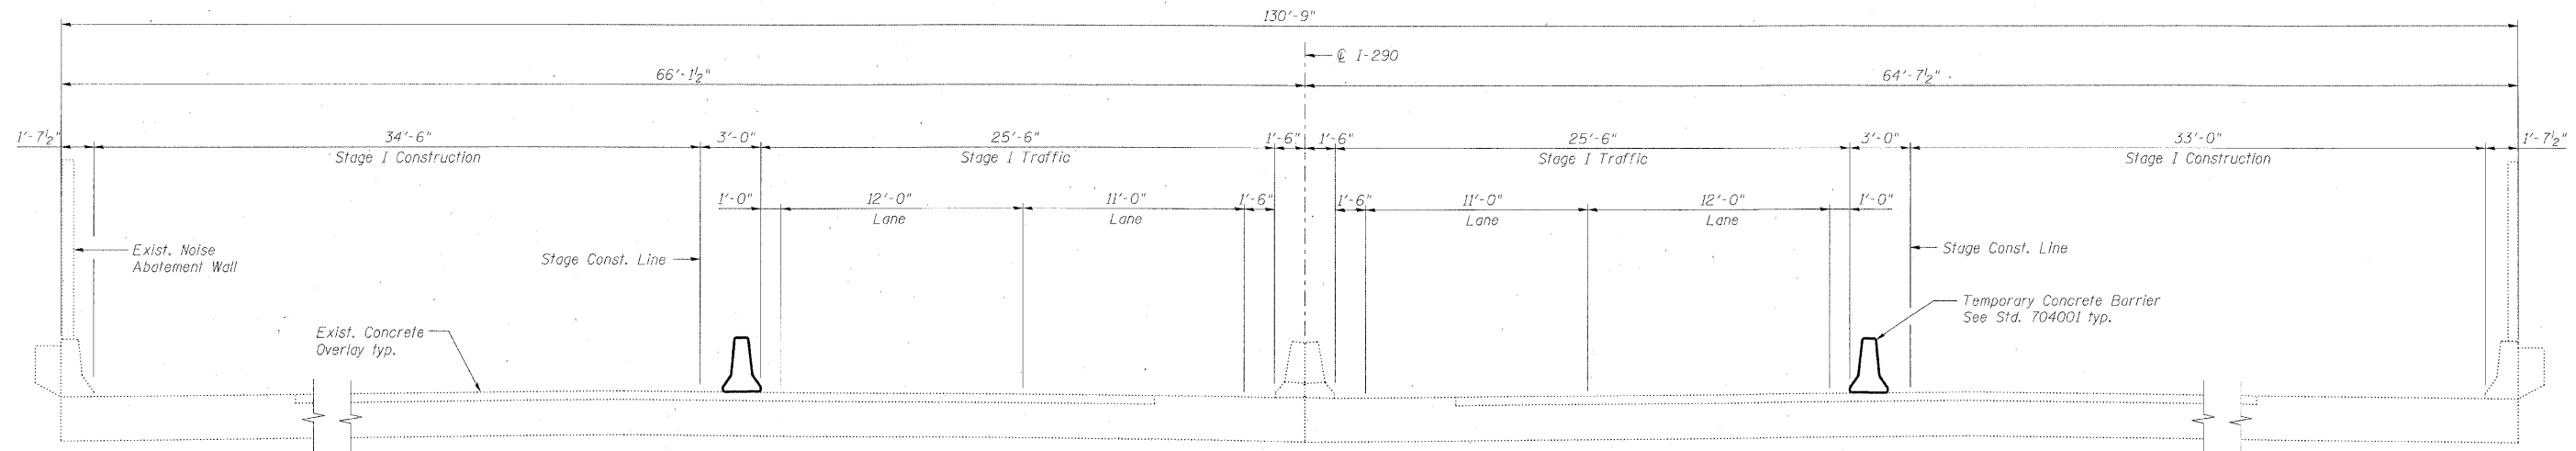

**STAGE I CROSS SECTION**  
(Looking East)

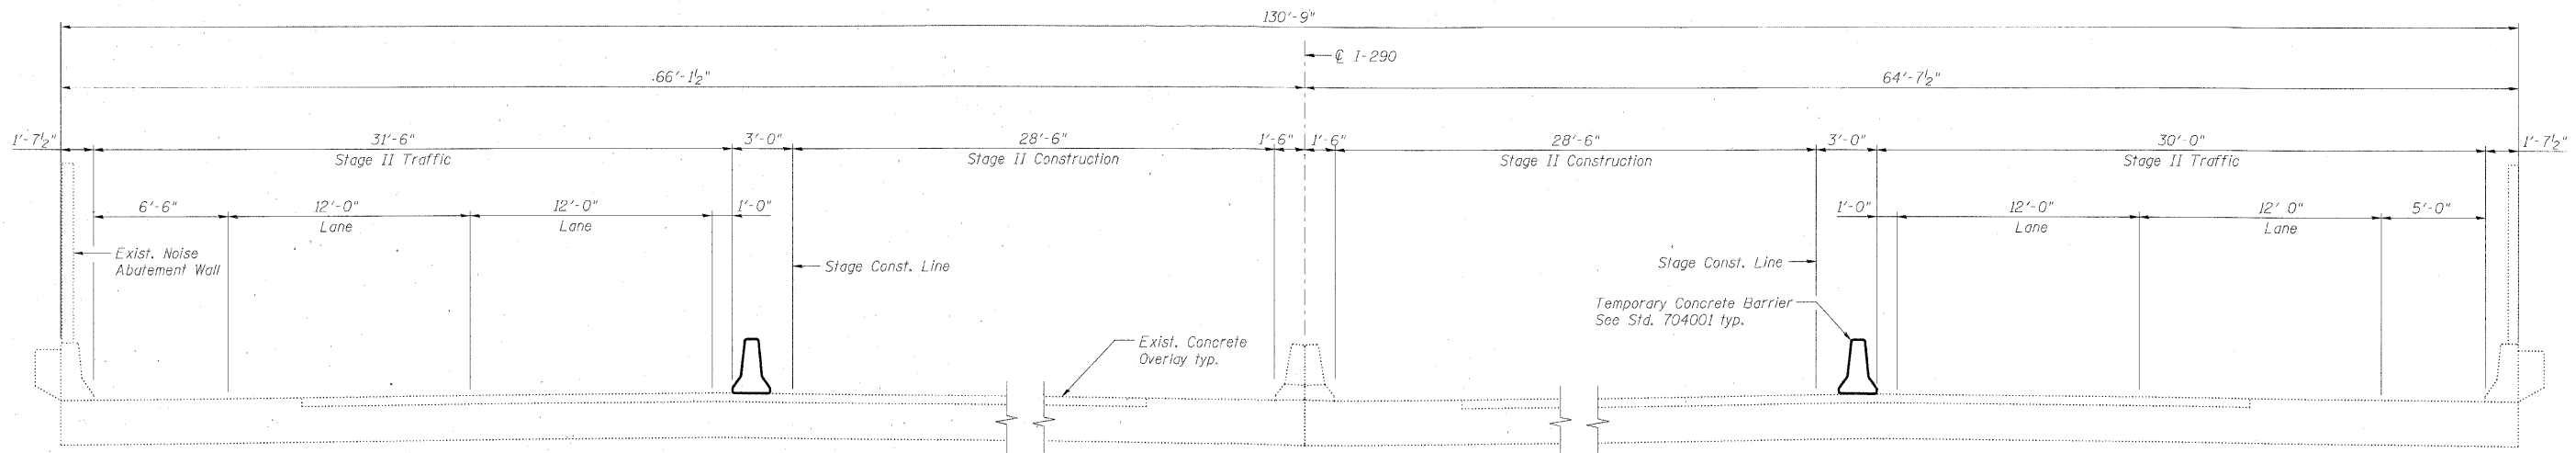

**STAGE II CROSS SECTION**  
(Looking East)

**Note:**  
For quantity of Temporary Concrete Barrier, see roadway plans.

DESIGNED	MFB
CHECKED	MAC
DRAWN	VH
CHECKED	KJN

**STAGE CONSTRUCTION DETAILS**  
**STRUCTURE NO. 016-0088**

**benesch**

alfred benesch & company  
Engineers • Surveyors • Planners  
205 North Michigan Avenue, Suite 2400  
Chicago, Illinois 60601  
312-565-0450 Job No. 10050

SHEET NO. 3 4 SHEETS	F.A.I. RTE.	SECTION	COUNTY	TOTAL SHEETS	SHEET NO.
	290	(3435, ETC., 3838)RS-5	COOK	264	223
FED. ROAD DIST. NO.			ILLINOIS	CONTRACT NO. 60652	
			FED. AID PROJECT		