


F.A.I. RTE.	SECTION	COUNTY	TOTAL SHEETS	SHEET NO.
STA.	TO STA.			
FED. ROAD DIST. NO.		ILLINOIS FED. AID PROJECT		

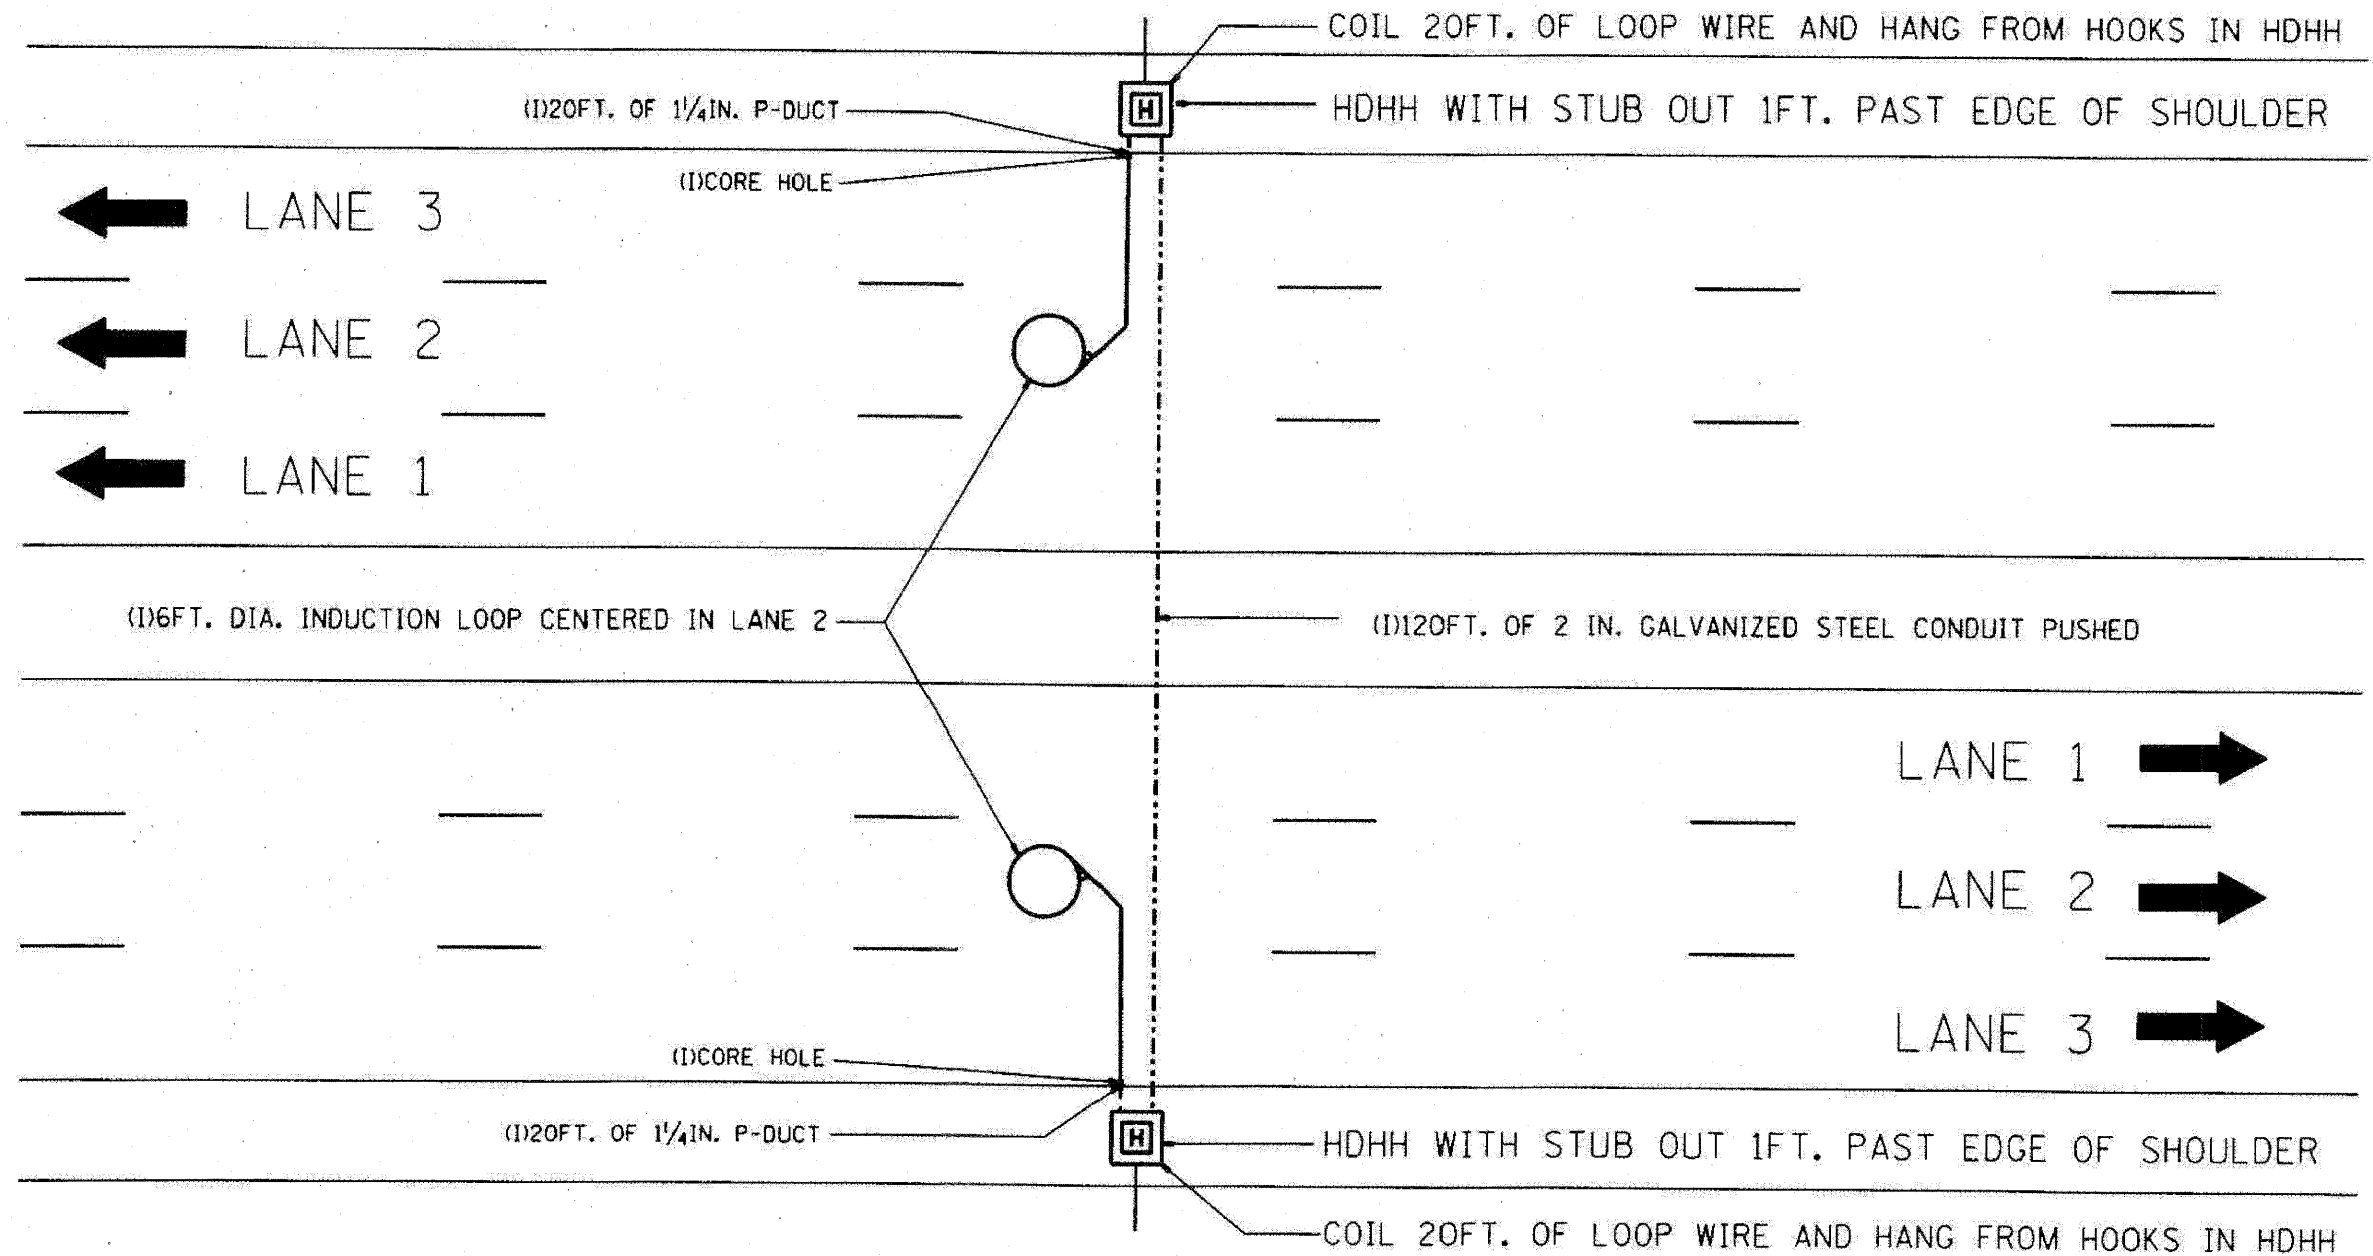

NOTE:
THE COST OF LOOP WIRE IN HDHH IS INCIDENTAL TO THE INDUCTION LOOP.
IT SHALL NOT BE MEASURE FOR PAYMENT.

INSTALL AT STATIONS.

REVISIONS		ILLINOIS DEPARTMENT OF TRANSPORTATION	
NO.	DATE	ONE LANE COUNT STATION	

SCALE: VERT. NONE
DATE 01-31-07
DRAWN BY G.M.
CHECKED BY J.G.

TRAFFIC SYSTEMS CENTER (TY-1TSC-400*31)

FILE NAME -	DESIGNED - GHT	REVISED -
...NppLn_ABE_C2_TS_DET_07.dgn	DRAWN - TMB	REVISED -
USER NAME - tblank	CHECKED - MPM	REVISED -
PLOT DATE - 1/25/2010	DATE - 1/25/10	REVISED -

benesch

**STATE OF ILLINOIS
DEPARTMENT OF TRANSPORTATION**

**TRAFFIC SYSTEMS CENTER
DETAIL SHEETS**

SCALE: N.T.S. SHEET NO. 7 OF 16 SHEETS STA. TO STA.

F.A.I. RTE.	SECTION	COUNTY	TOTAL SHEETS	SHEET NO.
290	(3435, ETC., 3838)RS-5	COOK	264	239
FED. ROAD DIST. NO.		ILLINOIS FED. AID PROJECT		

CONTRACT NO. 60G52