

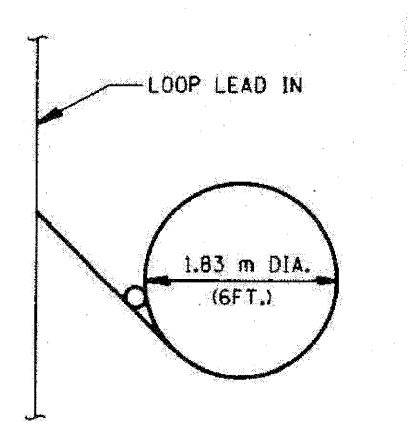
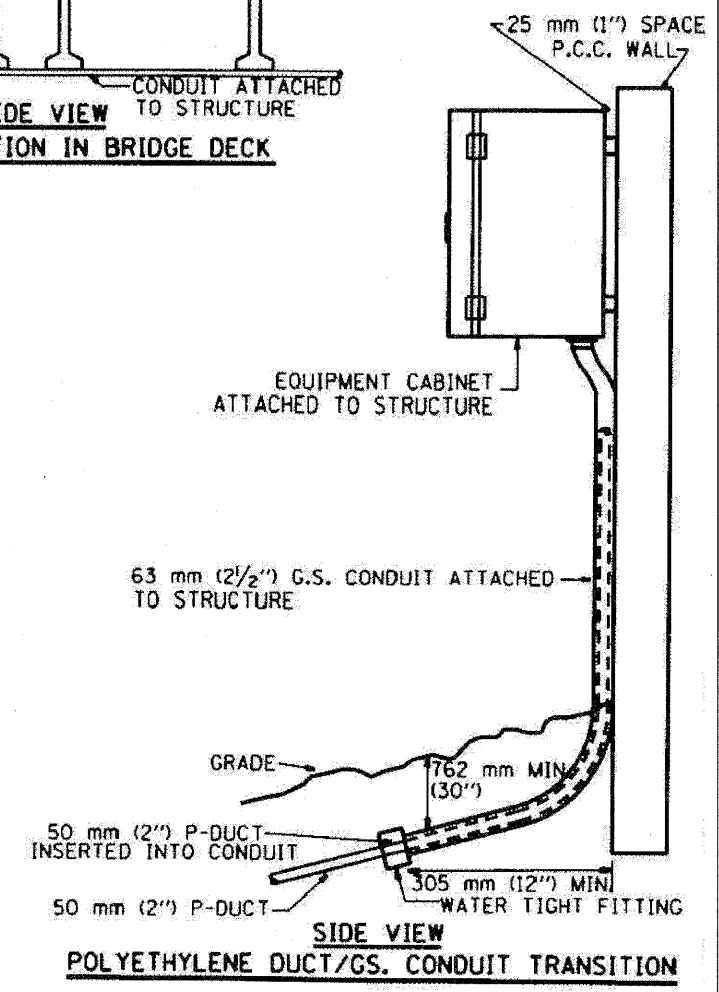
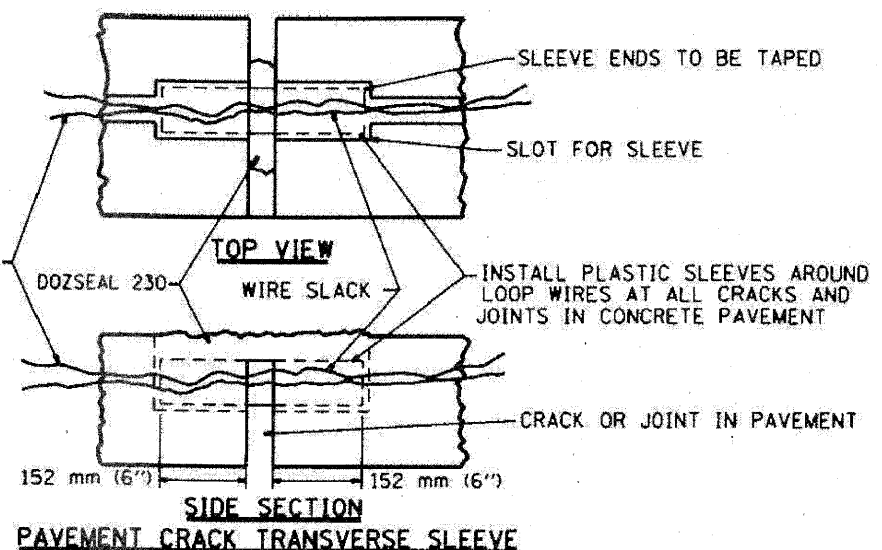
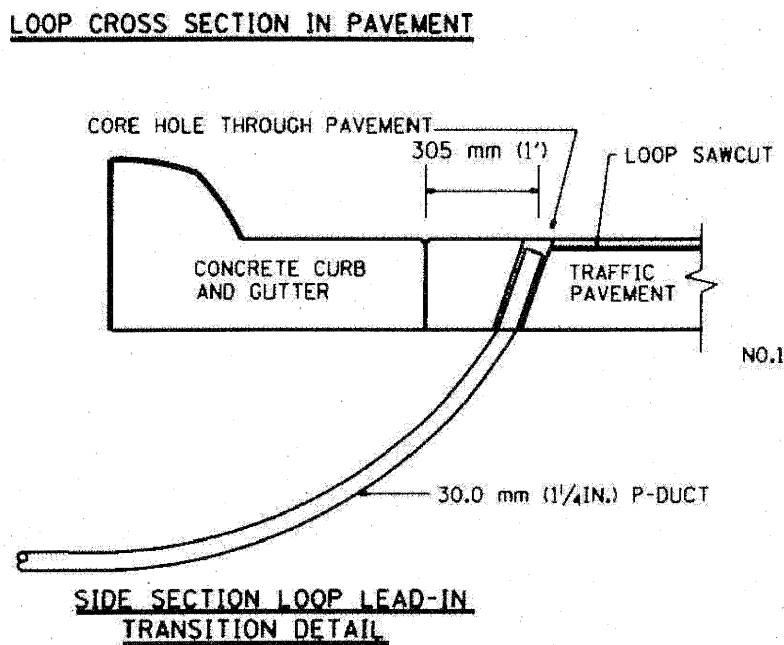
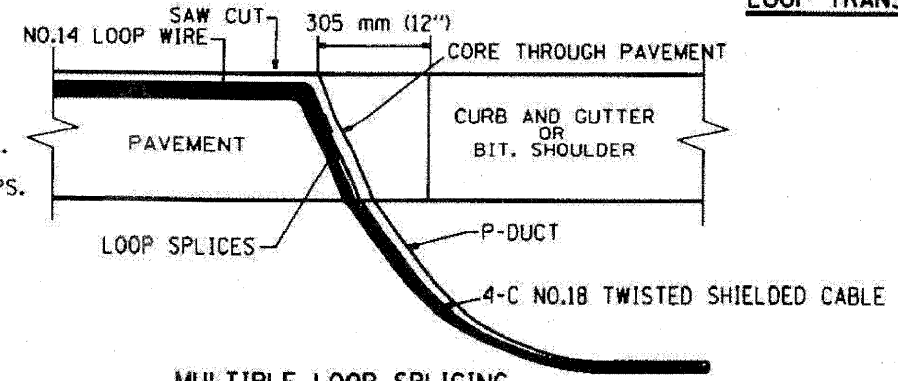
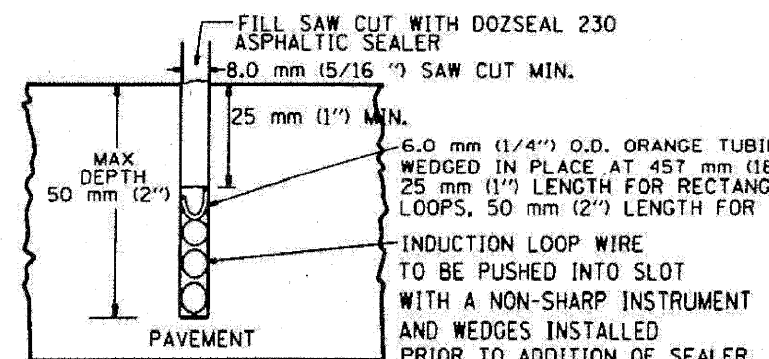


F.A. RTE.	SECTION	COUNTY	TOTAL SHEETS	SHEET NO.
STA. _____	TO STA. _____			
FED. ROAD DIST. NO. ILLINOIS FED. AID PROJECT				

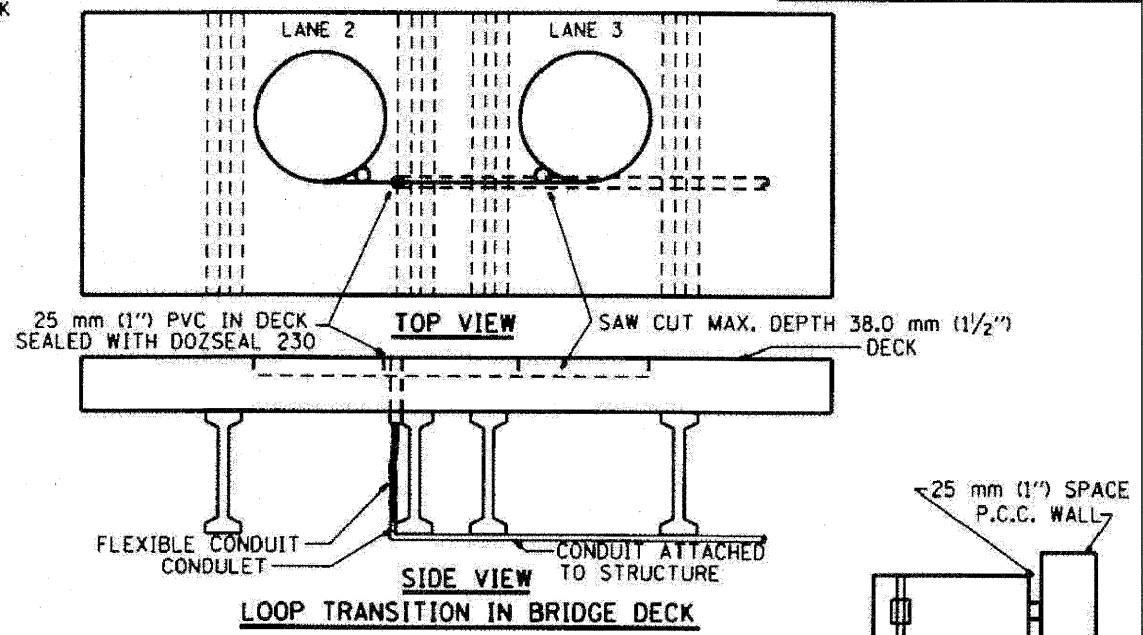

TYPICAL LOOP SAWCUT LAYOUT

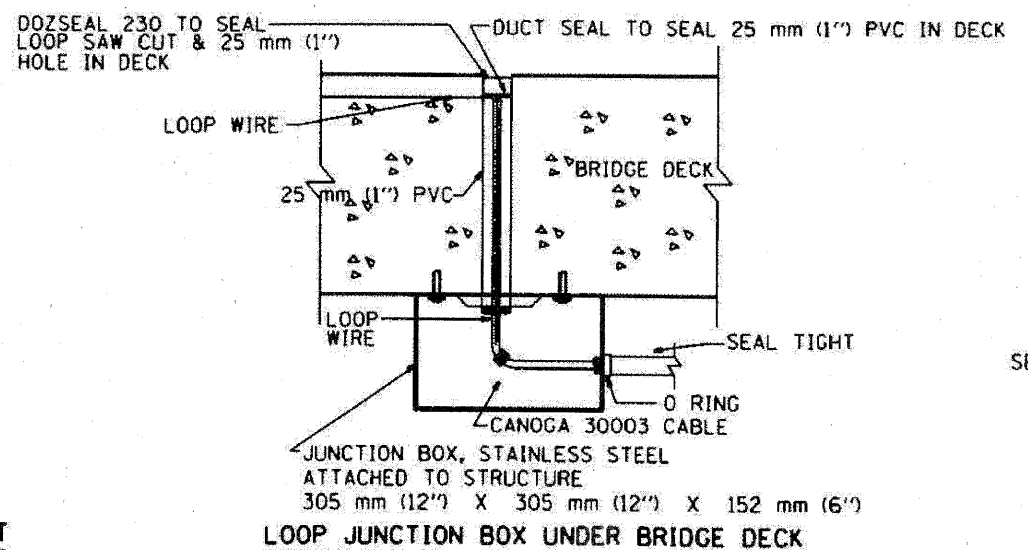

REVISION	DATE
R.L.	5/79
R.L.	5/79
T.C.	11/79
R.L.	08/79
T.C.	10/79

ILLINOIS DEPARTMENT OF TRANSPORTATION
TRAFFIC SYSTEMS CENTER

**LOOP, CONDUIT & DUCT
INSTALLATION DETAILS**

SCALE: VERT. NONE HORIZ. _____

DATE 6-22-94

DRAWN BY: C.A. CHECKED BY: R.J.

TRAFFIC SYSTEMS CENTER (TY-1TSC-418*4)

FILE NAME =	DESIGNED - GHT	REVISED -
...\\pp1n_abc_c2_ts_det_12.dgn	DRAWN - TMB	REVISED -
USER NAME = tblank	CHECKED - MPM	REVISED -
PLOT DATE = 1/25/2018	DATE - 1/25/10	REVISED -

benesch

STATE OF ILLINOIS
DEPARTMENT OF TRANSPORTATION

TRAFFIC SYSTEMS CENTER
DETAIL SHEETS

SCALE: N.T.S.	SHEET NO. 12 OF 16 SHEETS	STA. _____	TO STA. _____
---------------	---------------------------	------------	---------------

F.A. RTE.	SECTION	COUNTY	TOTAL SHEETS	SHEET NO.
290	(3435, ETC., 3838RS-5)	COOK	264	244
FED. ROAD DIST. NO. ILLINOIS FED. AID PROJECT			CONTRACT NO. 60G52	