



TYPICAL ENTRANCE/EXIT RAMP COMBINATION PAVEMENT MARKINGS

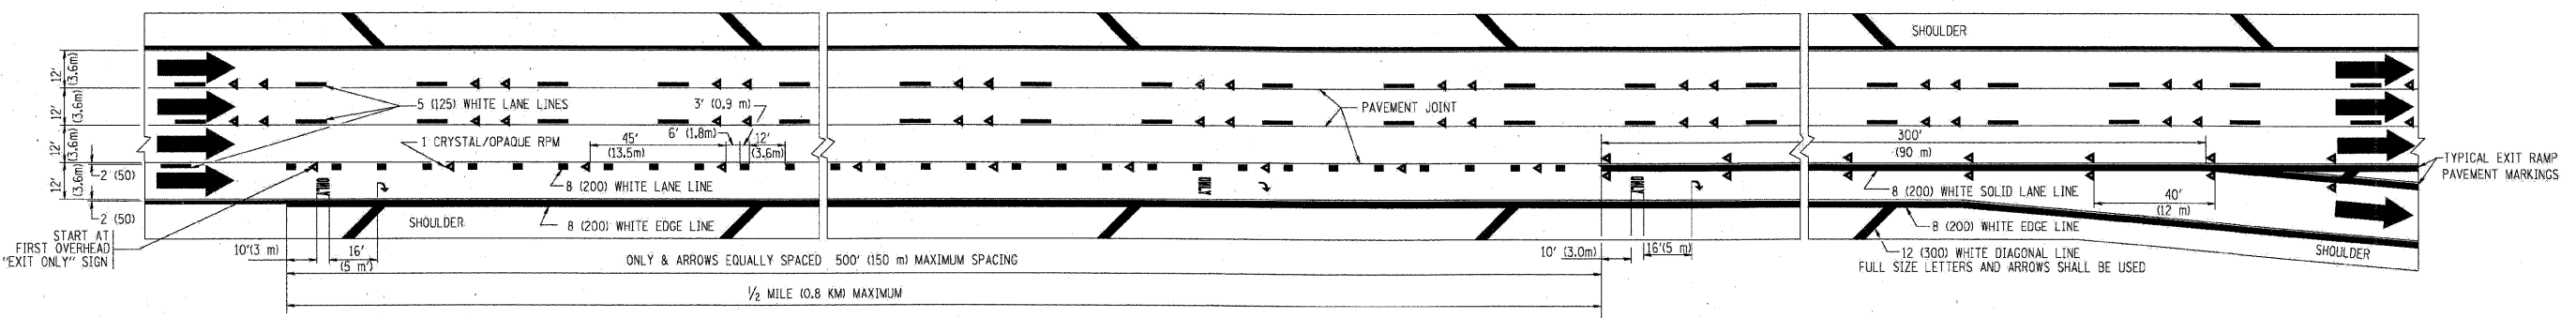

TYPICAL EXIT ONLY LANE PAVEMENT MARKINGS

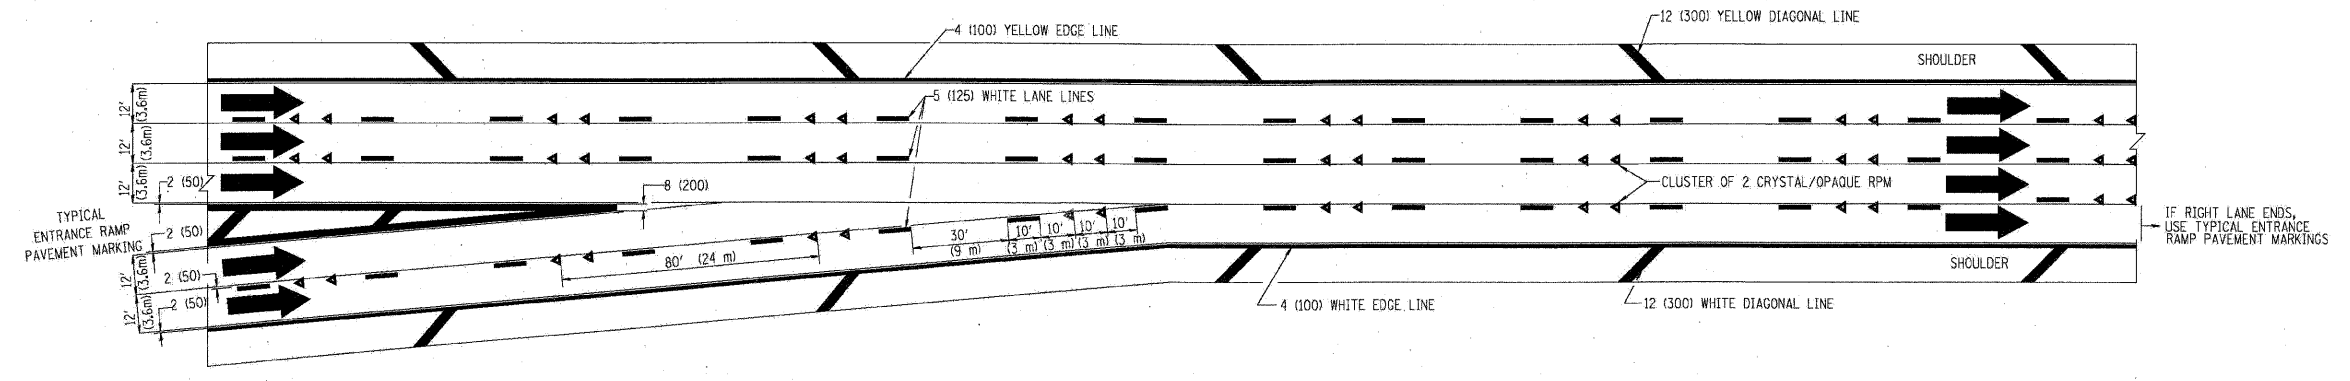

TYPICAL TWO LANE ENTRANCE RAMP PAVEMENT MARKINGS

FILE NAME =	DESIGNED - AJP	REVISED -	benesch	STATE OF ILLINOIS DEPARTMENT OF TRANSPORTATION	MULTI-LANE FREEWAY PAVEMENT MARKING			F.A.I. RTE.	SECTION	COUNTY	TOTAL SHEETS	SHEET NO.
...\\prpln_abc_c2.d1.tc-12b.dgn	DRAWN - TMB	REVISED -						290	(3435, ETC., 3838)RS-5	COOK	264	260
USER NAME = tjbank	CHECKED - JMM	REVISED -						CONTRACT NO. 60652				
PLOT DATE = 1/25/2010	DATE - 1/25/10	REVISED -						SCALE: N.T.S.	SHEET NO. 12 OF 16 SHEETS	STA. TO STA.	FED. ROAD DIST. NO.	ILLINOIS FED. AID PROJECT