


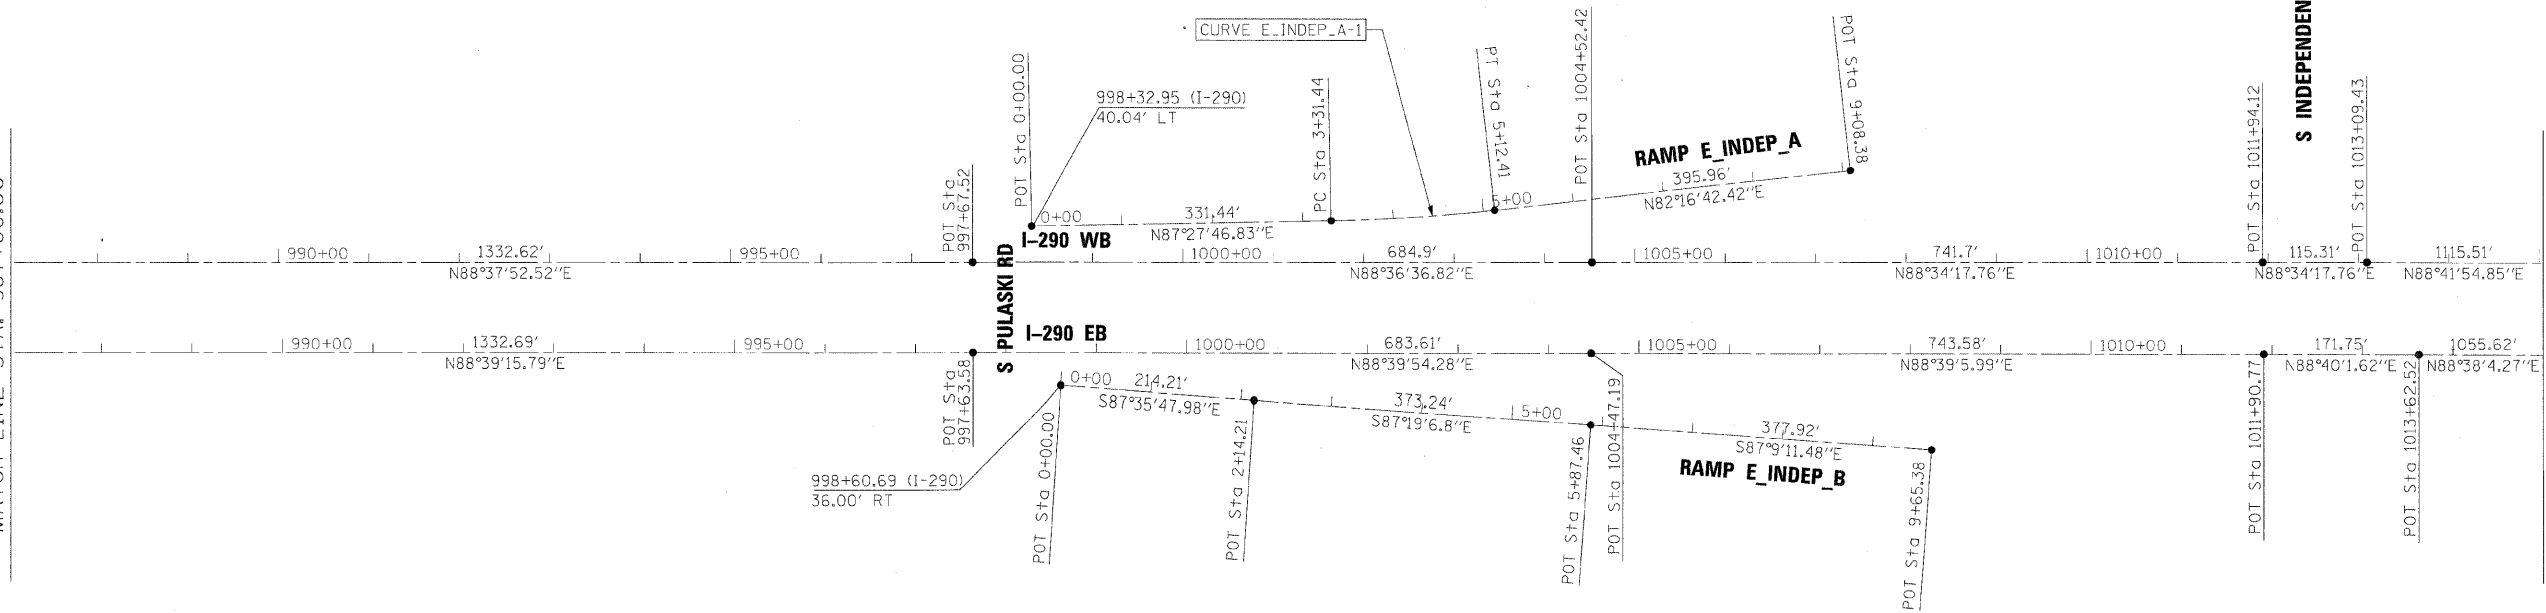

MATCH LINE STA. 987+00.00

MATCH LINE STA. 1015+00.00



FILE NAME =	DESIGNED - CAG	REVISED -
...\\exp\in_ABC.C3.290.ML.exalign_05.dgn	DRAWN - DMS	REVISED -
USER NAME = jhojwaski	CHECKED - CAR	REVISED -
PLOT DATE = 1/25/2010	DATE - 1/25/10	REVISED -

**benesch**

**STATE OF ILLINOIS  
DEPARTMENT OF TRANSPORTATION**

**ALIGNMENT PLAN  
STA 987+00 TO STA 1015+00**

SCALE: 1"=100' SHEET NO. 5 OF 18 SHEETS STA. TO STA.

F.A.I. RTE.	SECTION	COUNTY	TOTAL SHEETS	SHEET NO.
290	(2727, ETC., 3131)RS-7	COOK	216	25
FED. ROAD DIST. NO. ILLINOIS FED. AID PROJECT			CONTRACT NO. 60653	