


ROUTE	SECTION	COUNTY	TOTAL SHEETS	SHEET NUMBER
VARIOUS	2010-137 I	VARIOUS	6	5

CONTRACT 60N15

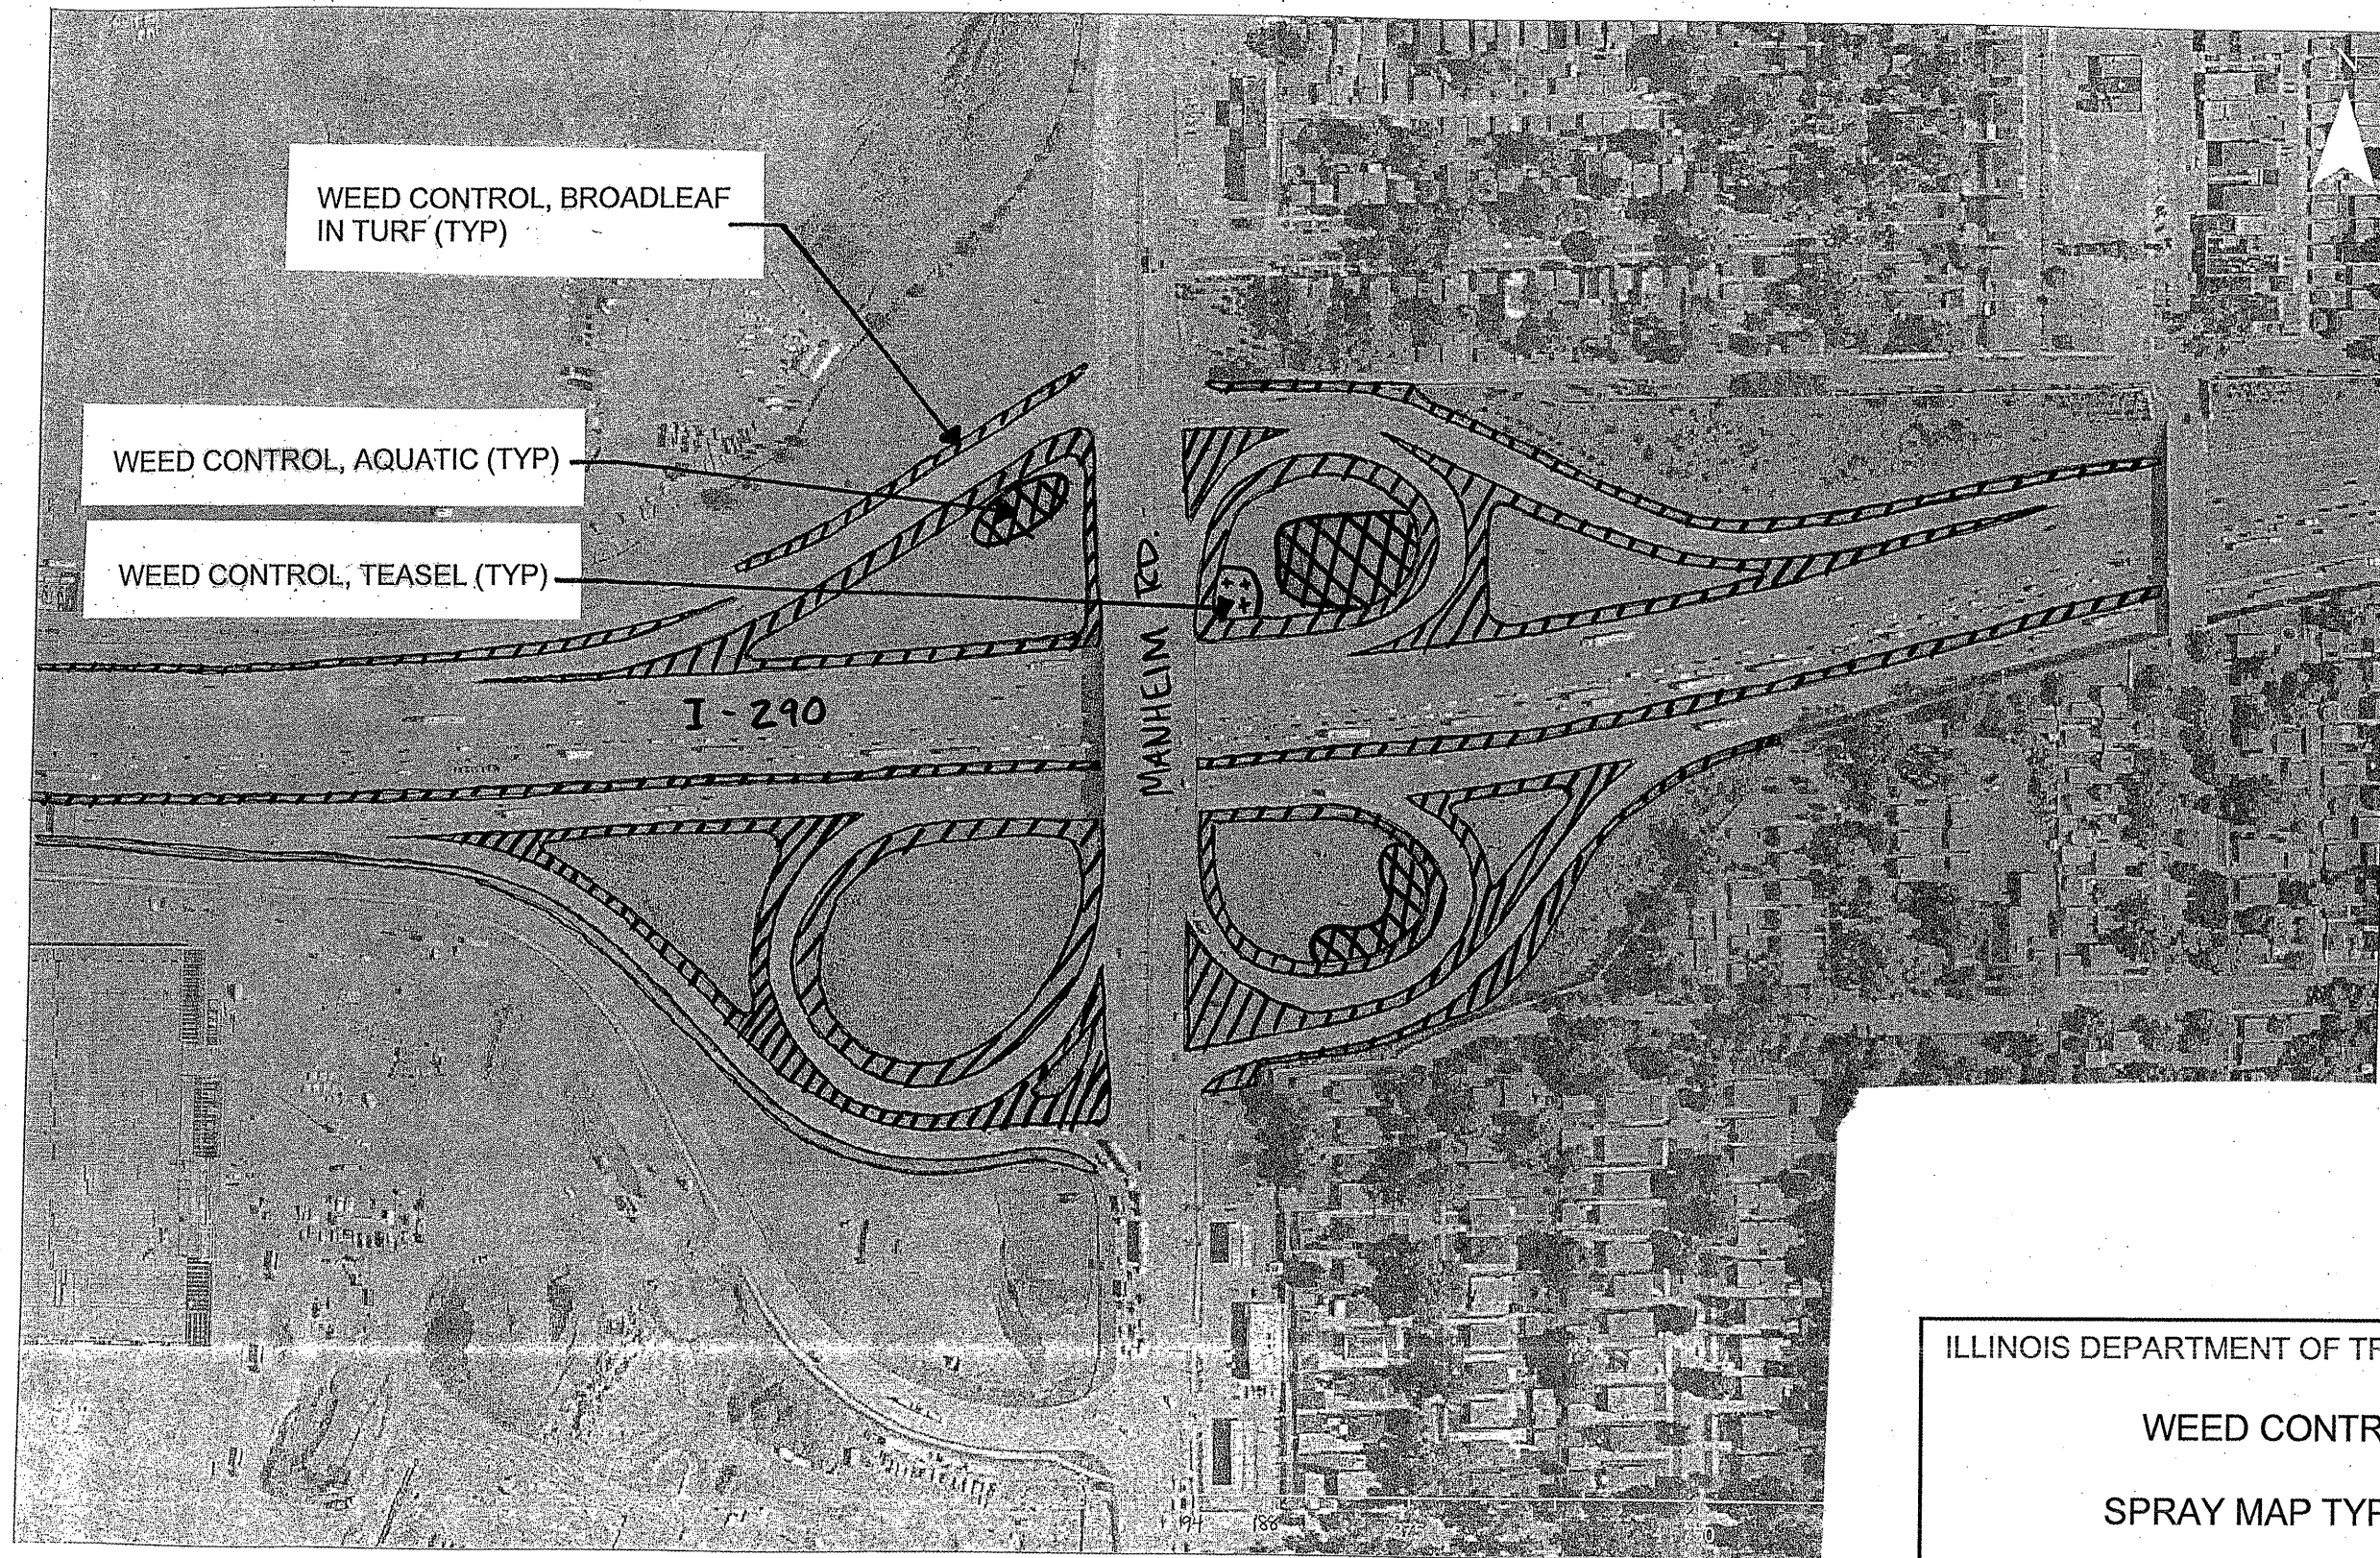

ILLINOIS DEPARTMENT OF TRANSPORTATION
 WEED CONTROL
 SPRAY MAP TYPICAL