


STAGE I CONSTRUCTION

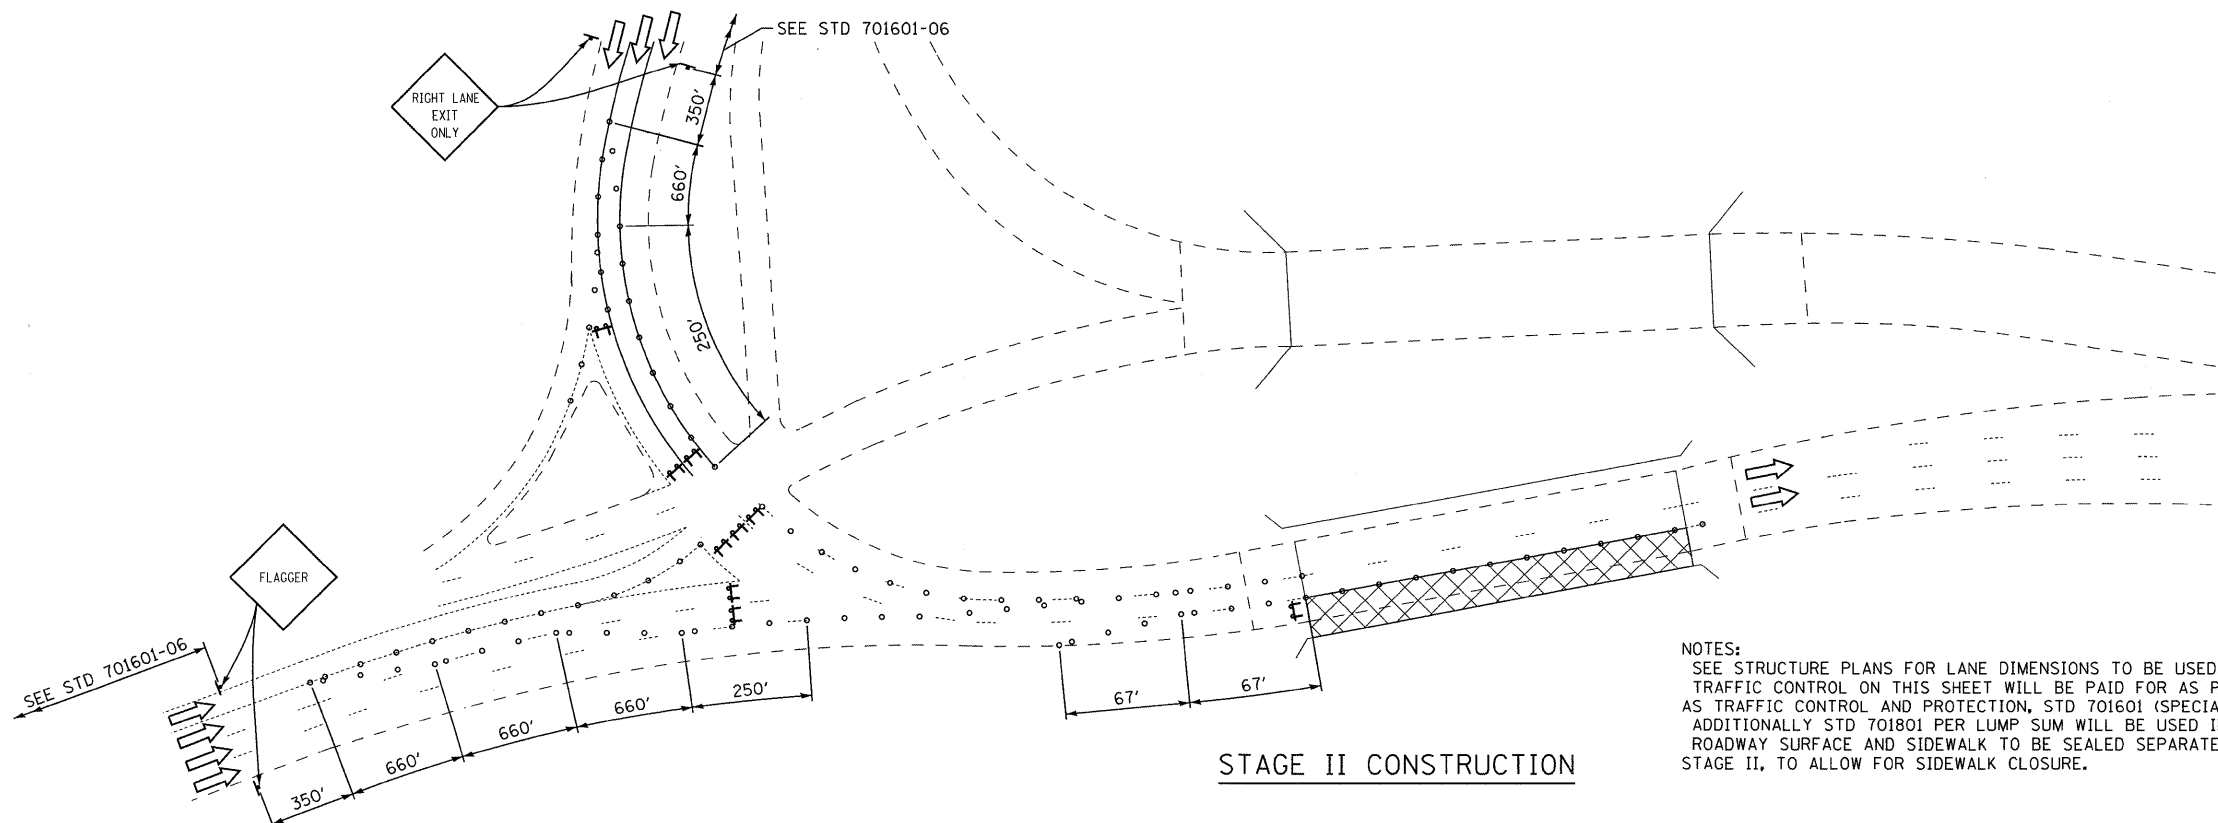

STAGE II CONSTRUCTION

SEE STD 701601-06 FOR ITEMS NOT SHOWN ON THIS SHEET.

NOTES:  
 SEE STRUCTURE PLANS FOR LANE DIMENSIONS TO BE USED.  
 TRAFFIC CONTROL ON THIS SHEET WILL BE PAID FOR AS PER LUMP SUM  
 AS TRAFFIC CONTROL AND PROTECTION, STD 701601 (SPECIAL).  
 ADDITIONALLY STD 701801 PER LUMP SUM WILL BE USED IN STAGE II.  
 ROADWAY SURFACE AND SIDEWALK TO BE SEALED SEPARATELY IN  
 STAGE II, TO ALLOW FOR SIDEWALK CLOSURE.

**CB** Coombe-Bloxdorf P.C.  
 -CIVIL ENGINEERS-  
 -STRUCTURAL ENGINEERS-  
 -LAND SURVEYORS-  
 Design Firm License No. 184-002703

FILE NAME = ... \060-0268\060-0268-006-TCP.dgn	USER NAME = MML...	DESIGNED -	REVISED -
	PLOT SCALE = 50,0000' / IN.	DRAWN - MML/CFC	REVISED -
CB PROJECT NO 09025-4	PLOT DATE = 11/29/2010	CHECKED - MCB	REVISED -
		DATE - 11/22/2010	REVISED -

STATE OF ILLINOIS  
 DEPARTMENT OF TRANSPORTATION

TRAFFIC CONTROL PLAN  
 SN 060-0268

SCALE:	SHEET NO.	OF	SHEETS	STA.	TO STA.
--------	-----------	----	--------	------	---------

F.A.P. RTE.	SECTION	COUNTY	TOTAL SHEETS	SHEET NO.
VAR.	DIST 8 BRIDGE DECK 2011-4	MADISON	29	6
			CONTRACT NO. 76E44	
ILLINOIS FED. AID PROJECT				