


PLAN

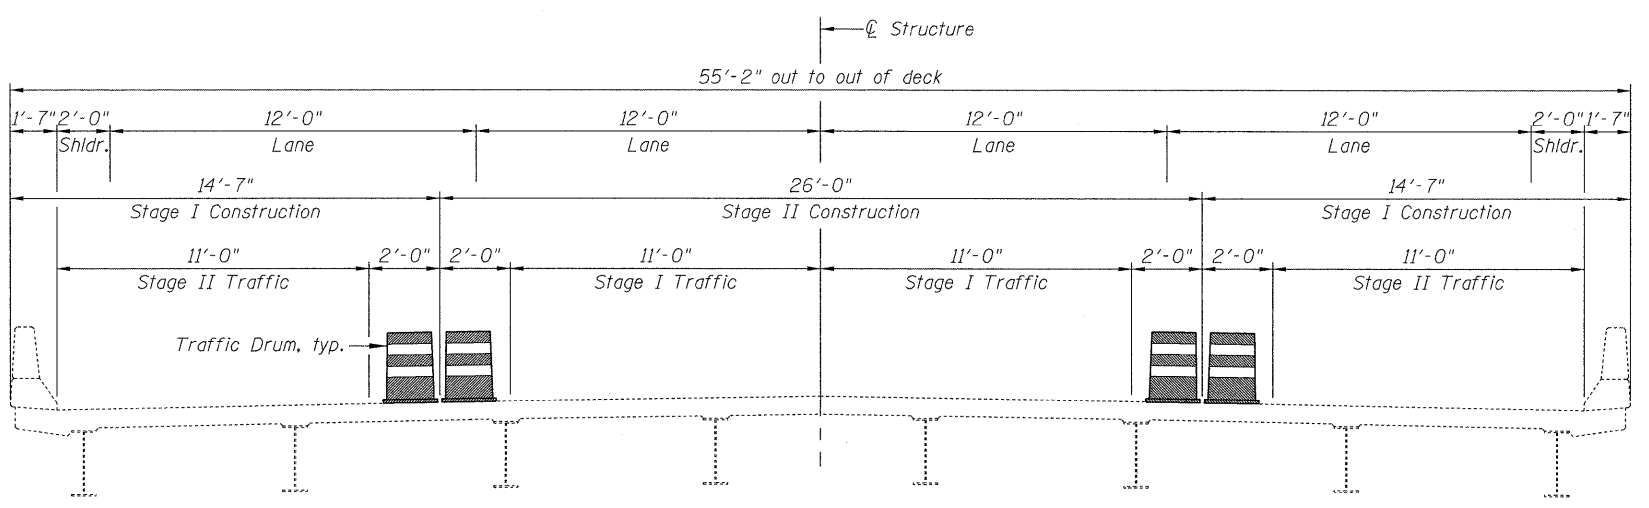


CROSS SECTION

GENERAL NOTES

A Concrete Sealer shall be applied to the surfaces of the deck and parapets (See Special Provisions for BRIDGE DECK CONCRETE SEALER).
 Existing pavement markings shall be temporarily covered prior to application of the deck surface treatment, to prevent the material from being applied over the markings. The temporary covering shall be removed after the application of the deck surface treatment and prior to opening to traffic. Cost included with Concrete Sealer.

TOTAL BILL OF MATERIAL

ITEM	UNIT	SUPER	SUB	TOTAL
Concrete Sealer	Sq. Ft.	8,860		8,860

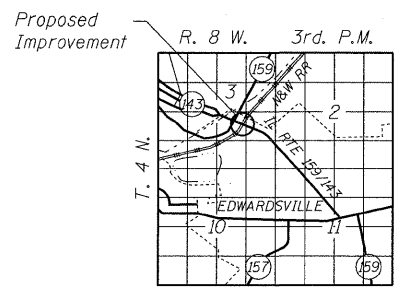

LOCATION SKETCH

GENERAL PLAN
IL RTE. 159/143 OVER N&W RAILROAD
F.A.P. RTE. 789
SECTION DIST. 8 BRIDGE DECK 2011-4
MADISON COUNTY
STATION 426+46.20
STRUCTURE NUMBER 060-0084

Coombe-Bloxdorf P.C. - CIVIL ENGINEERS - - STRUCTURAL ENGINEERS - - LAND SURVEYORS - Design Firm License No. 184-002703	PROJECT NO. 09025-4 SCALE DATE 08/16/10 DESIGN BY MCB DRAWN BY CFC/MML CHECKED BY	SHEET NO. 4 23 SHEETS	F.A. RTE. VAR. DIST 8 BRIDGE DECK 2011-4	SECTION MADISON	COUNTY MADISON	TOTAL SHEETS 29	SHEET NO. 10
	FEDERAL ROAD DIST. NO. ILLINOIS FED. AID PROJECT		CONTRACT NO. 76E44				

USER NAME: JMWL