


PROPOSED EQUIPMENT INCLUDING CABINET

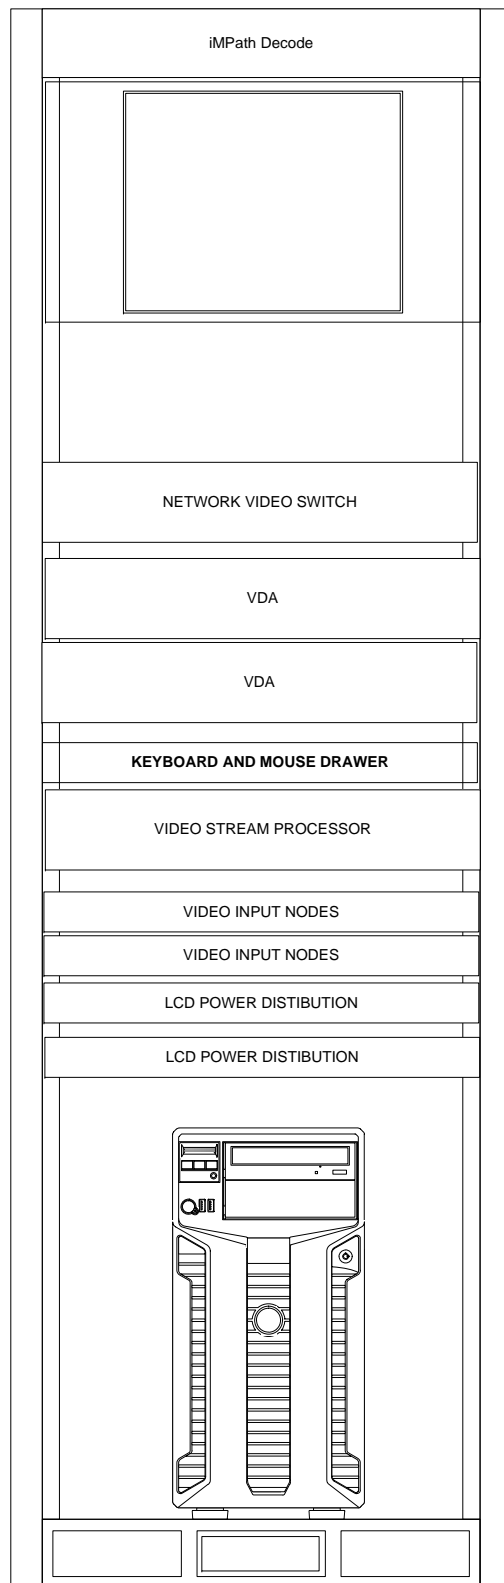

RACK MOUNT LCD MONITOR


**NOTES:**

THE CONTRACTOR SHALL NOT SCALE OFF THE DRAWING, ACTUAL MEASUREMENTS SHALL BE TAKEN.


NOT ALL REQUIRED EQUIPMENT OR INTERCONNECTIONS ARE SHOWN FOR CLARITY.

VIDEO WORKSTATION


EXISTING EQUIPMENT

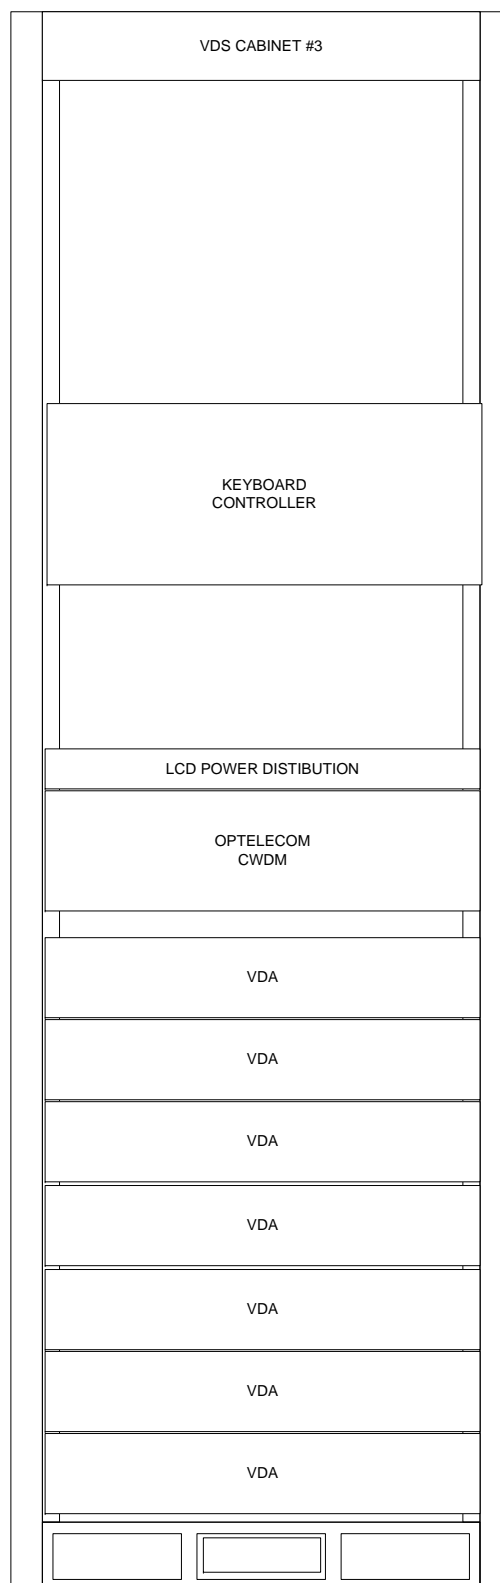

EXISTING EQUIPMENT

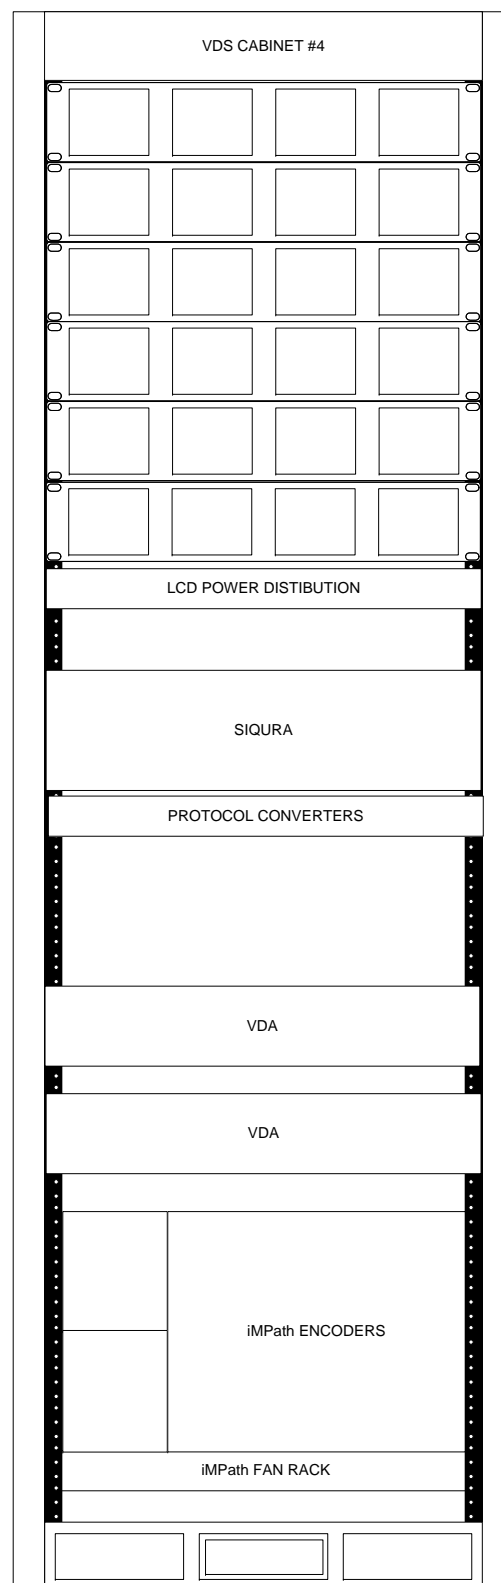

EXISTING EQUIPMENT

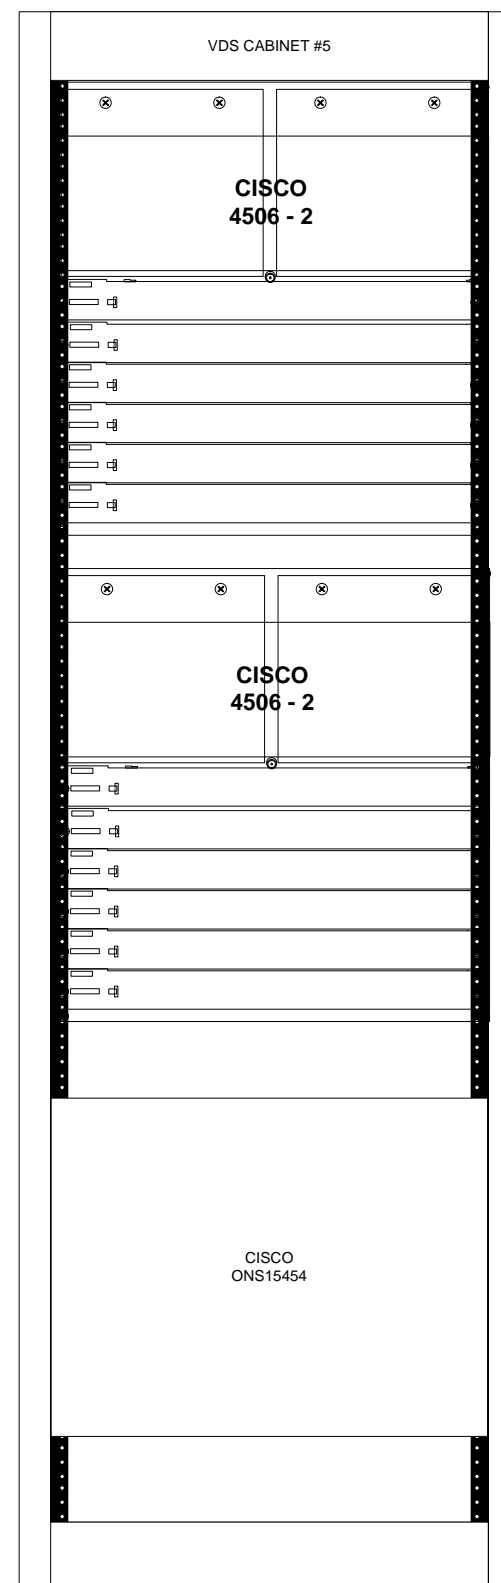

FILE NAME	USER NAME	DESIGNED	REVISED
		DRAWN	REVISED
	PLOT SCALE NONE	CHECKED	REVISED
	PLOT DATE	DATE 5/15/2013	REVISED

STATE OF ILLINOIS  
DEPARTMENT OF TRANSPORTATION

TRAFFIC SYSTEMS CENTER EQUIPMENT ROOM  
PROPOSED VIDEO ENCODER / DECODER LINE UP

SCALE: \_\_\_\_\_ SHEET NO. \_\_\_ OF \_\_\_ SHEETS STA. \_\_\_\_\_ TO STA. \_\_\_\_\_

F.A. RTE.	SECTION	COUNTY	TOTAL SHEETS	SHEET NO.
	2009-0871	COOK	25	20
CONTRACT NO. 60134				
ILLINOIS FED. AID PROJECT				