


DATE	BY
DATE	BY
DATE	BY
DATE	BY
DATE	BY
DATE	BY

DATE	BY
DATE	BY
DATE	BY
DATE	BY
DATE	BY
DATE	BY

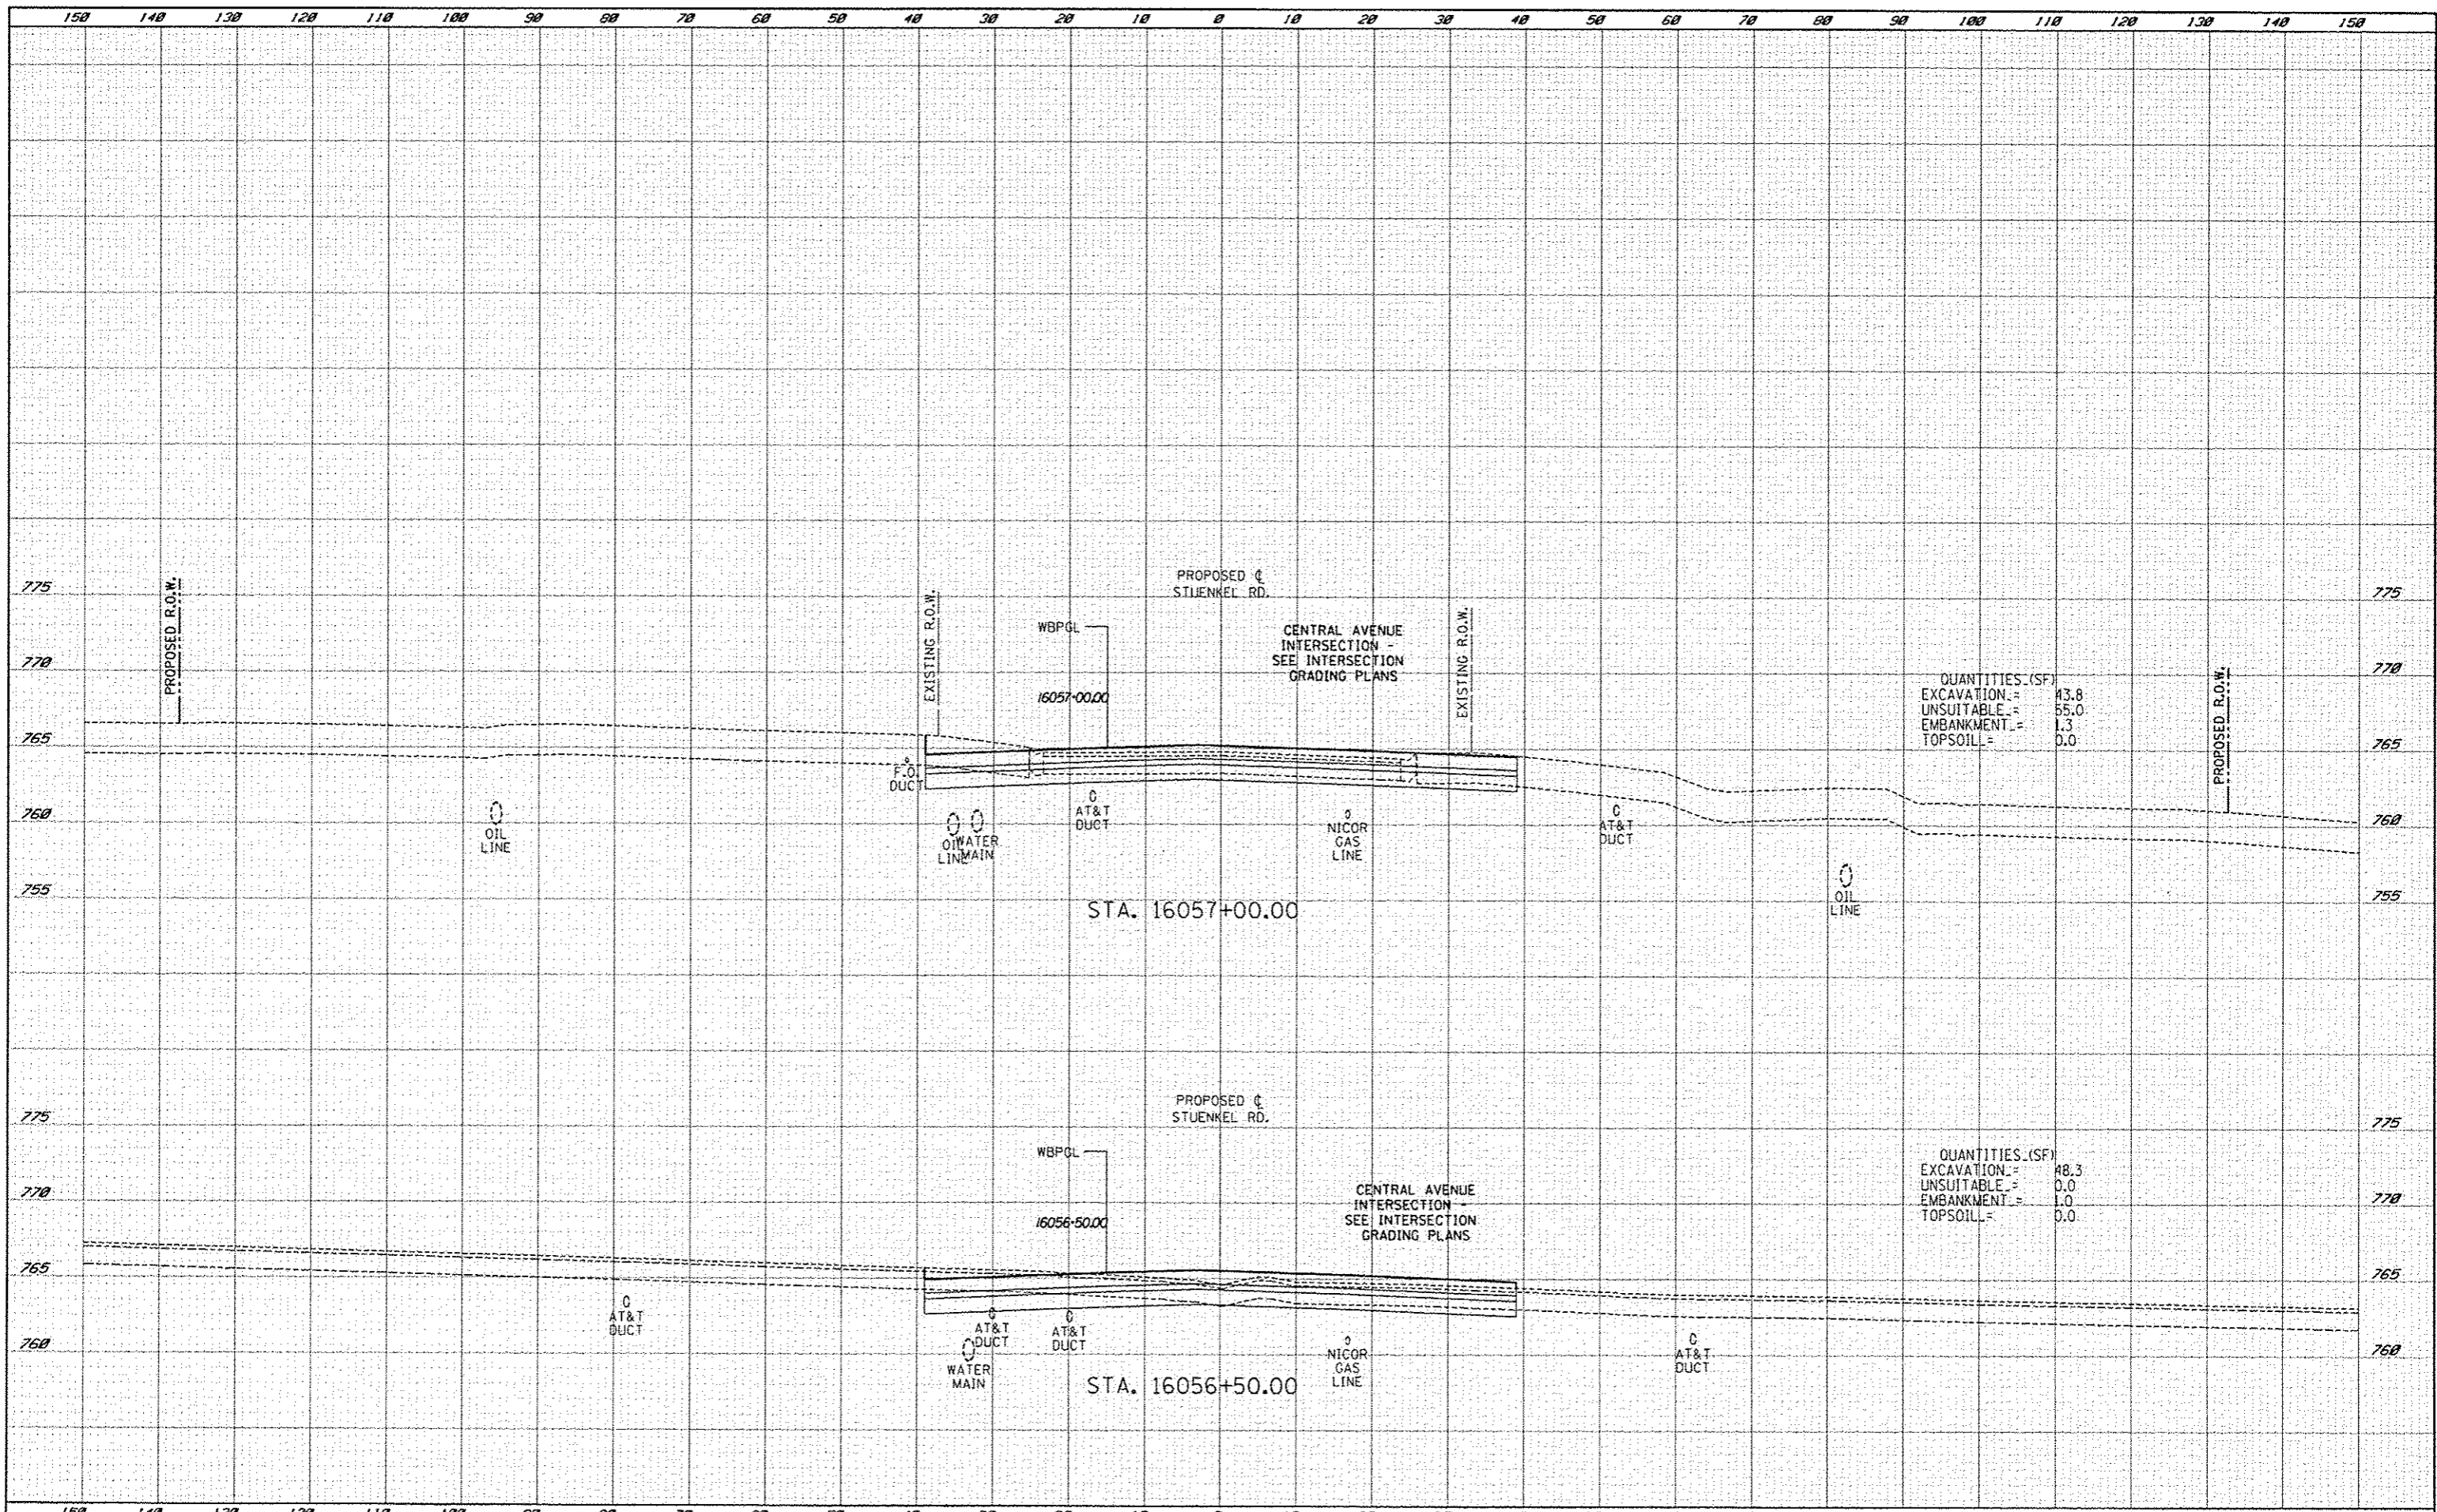

QUANTITIES (SF)

EXCAVATION	=	43.8
UNSUITABLE	=	55.0
EMBANKMENT	=	1.3
TOPSOIL	=	0.0

QUANTITIES (SF)

EXCAVATION	=	48.3
UNSUITABLE	=	0.0
EMBANKMENT	=	1.0
TOPSOIL	=	0.0

TYLIN INTERNATIONAL

DESIGNED	JDF	REVISED	10/18/13
DRAWN	JDF	REVISED	
CHECKED	JPM	REVISED	
DATE	5/10/2013	REVISED	

**STATE OF ILLINOIS
DEPARTMENT OF TRANSPORTATION**

**I-57 AT STUENKEL ROAD (NEW INTERCHANGE)
PROPOSED STUENKEL ROAD CROSS SECTIONS**

SCALE: 1" = 30'

SHEET NO. OF SHEETS | STA. 16056+50.00 TO STA. 16057+00.00

F.A.I. RTE.	SECTION	COUNTY	TOTAL SHEETS	SHEET NO.
57	99-1HB-R1	WILL	679	477
FED. ROAD DIST. NO.			ILLINOIS FED. AID PROJECT	
			CONTRACT NO. 60L69	

D:\6026120-57 @ Stuenkel\Drawings\Interchange\3 Stuenkel\99X5_S11.dwg