


SCALE: 1" = 100'

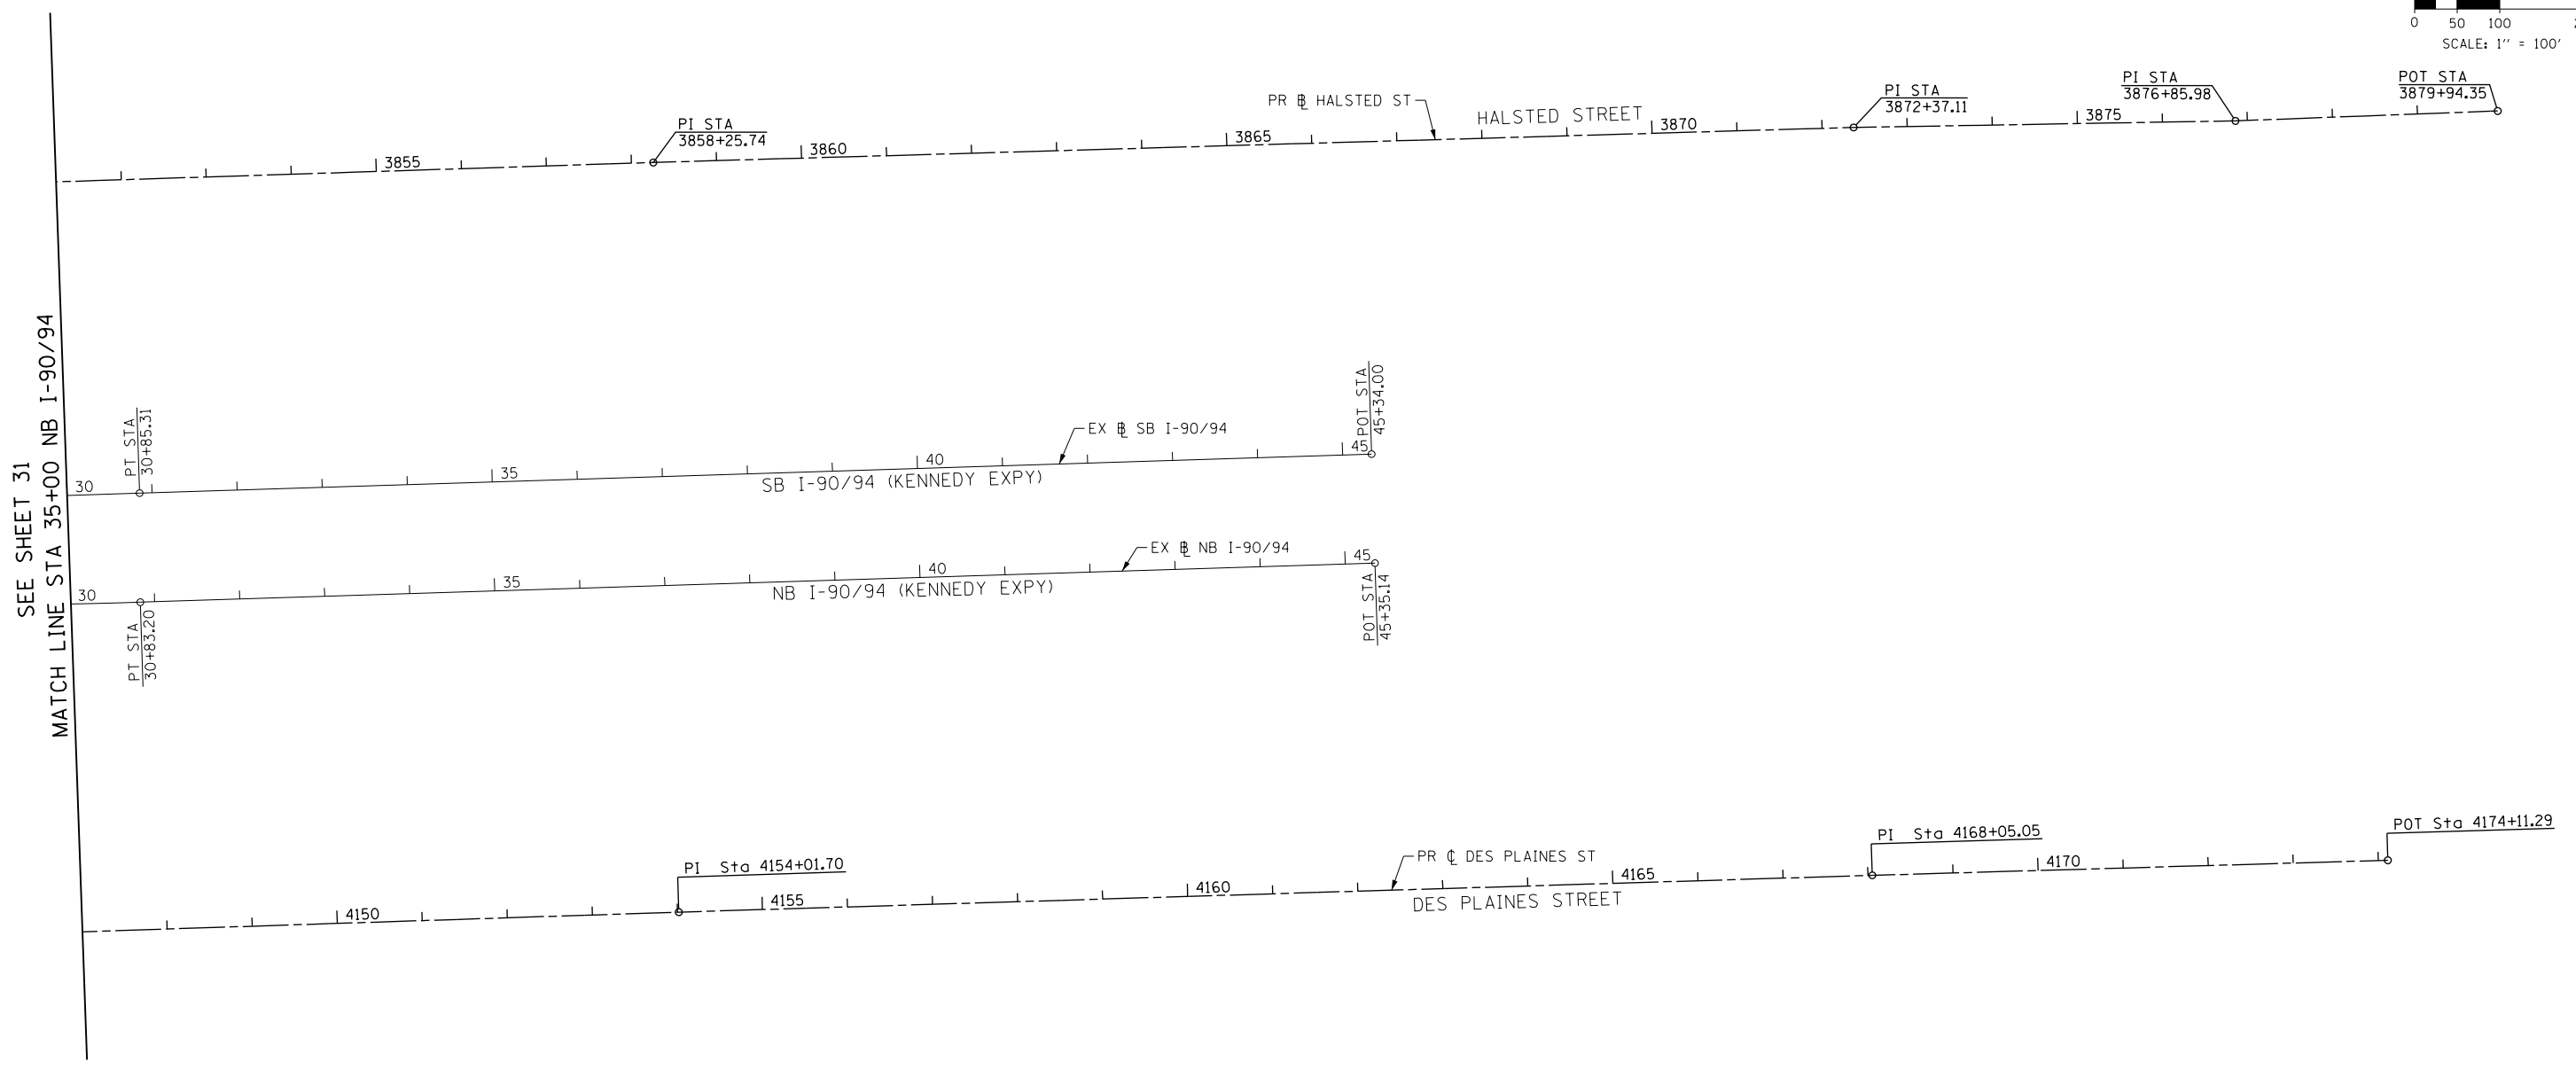

FILE PATH = p:\388035\pmt\lsc\monline\local\p\AECD\00\Documents\01_Americas\Transportation\60269938_Circle\Phase_1\1\000_CAD\005_Roadway_Sheets\60W29_Sht-ATB-03.dgn



DI60W29-Sht-ATB-03.dgn	DESIGNED - JLV	REVISED -
USER NAME = BAWtor t	DRAWN - BAW	REVISED -
PLOT SCALE = 200.0000' / in.	CHECKED - JMG	REVISED -
PLOT DATE = 10/28/2013	DATE - 10/30/2013	REVISED -

**STATE OF ILLINOIS
DEPARTMENT OF TRANSPORTATION**

ALIGNMENT, TIES AND BENCHMARKS			
SCALE: 1" = 100'	SHEET 3	OF 9 SHEETS	STA. TO STA.

F.A.I. RTE.	SECTION	COUNTY	TOTAL SHEETS	SHEET NO.
90/94/290	2013-01R	COOK	356	32
CONTRACT NO. 60W29				
ILLINOIS FED. AID PROJECT				