



A

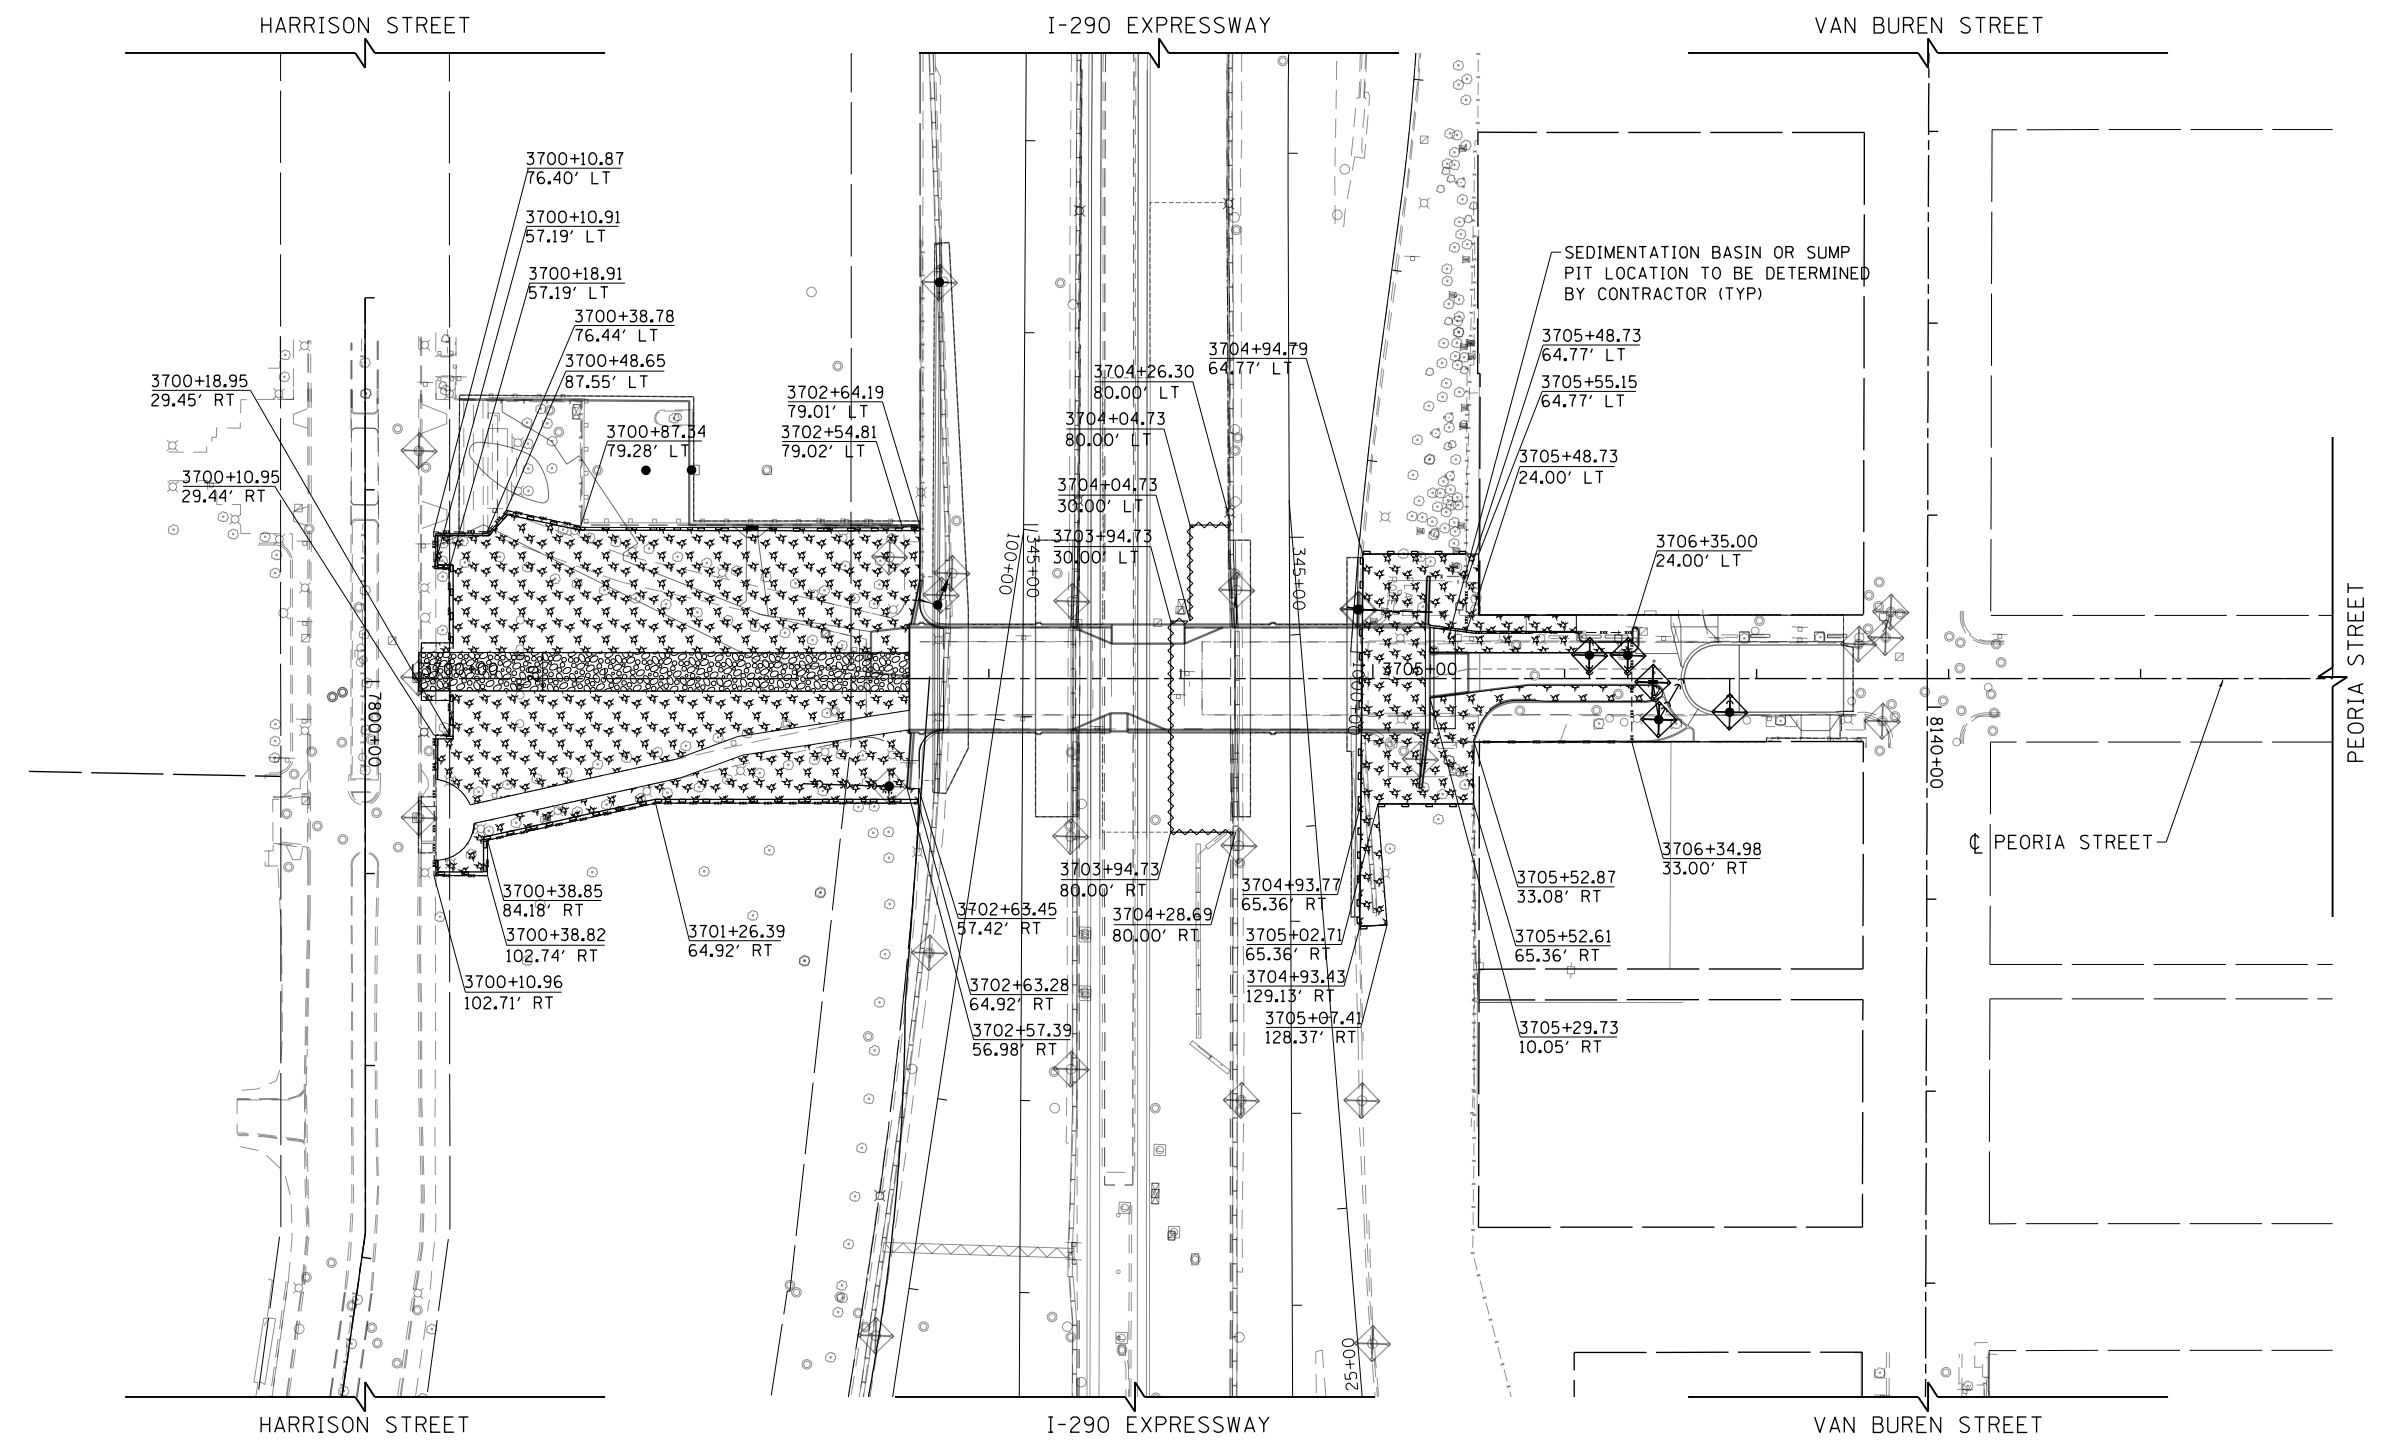

NOTE:

FOR LEGEND SEE SHEET NO. 60

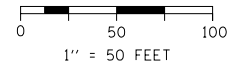

FILE PATH = p:\388035\pmt\lsc\omni\me\local\p\ae\cd\00\Documents\01_Americas\Transportation\60269938_Circle\Phase\1\000_CAD\005_Roadway\Sheets\60W29_Sht-Eros-Stage-01B.dgn



D160W29-Sht-Eros-Stage-01B.dgn
USER NAME = BAW\tor t
PLOT SCALE = 100.0000' / in.
PLOT DATE = 12/19/2013

DESIGNED - JSL	REVISED - A 12/18/2013
DRAWN - BAW	REVISED -
CHECKED - JLV	REVISED -
DATE - 10/30/2013	REVISED -

**STATE OF ILLINOIS
DEPARTMENT OF TRANSPORTATION**

**EROSION AND SEDIMENTATION CONTROL PLAN
PEORIA STREET STAGE 1B**

SCALE: 1"=50' SHEET 1 OF 1 SHEETS STA. 3700+00 TO STA. 3710+00

F.A.I. RTE.	SECTION	COUNTY	TOTAL SHEETS	SHEET NO.
90/94/290	2013-01R	COOK	356	63
CONTRACT NO. 60W29				
ILLINOIS FED. AID PROJECT				